


CASTLE DALE

SECTION 27, T 18 S, R 08 E S.L.B. & M.

BOOK 1 PAGE 1  
SCALE: 1" = 400'  
SEPTEMBER 1, 2017

THIS PLAT IS MADE SOLELY FOR THE PURPOSE OF ASSISTING IN LOCATING THE LAND, AND THE RECORDER ASSUMES NO LIABILITY FOR VARIATIONS, IF ANY, WITH AN ACTUAL SURVEY.

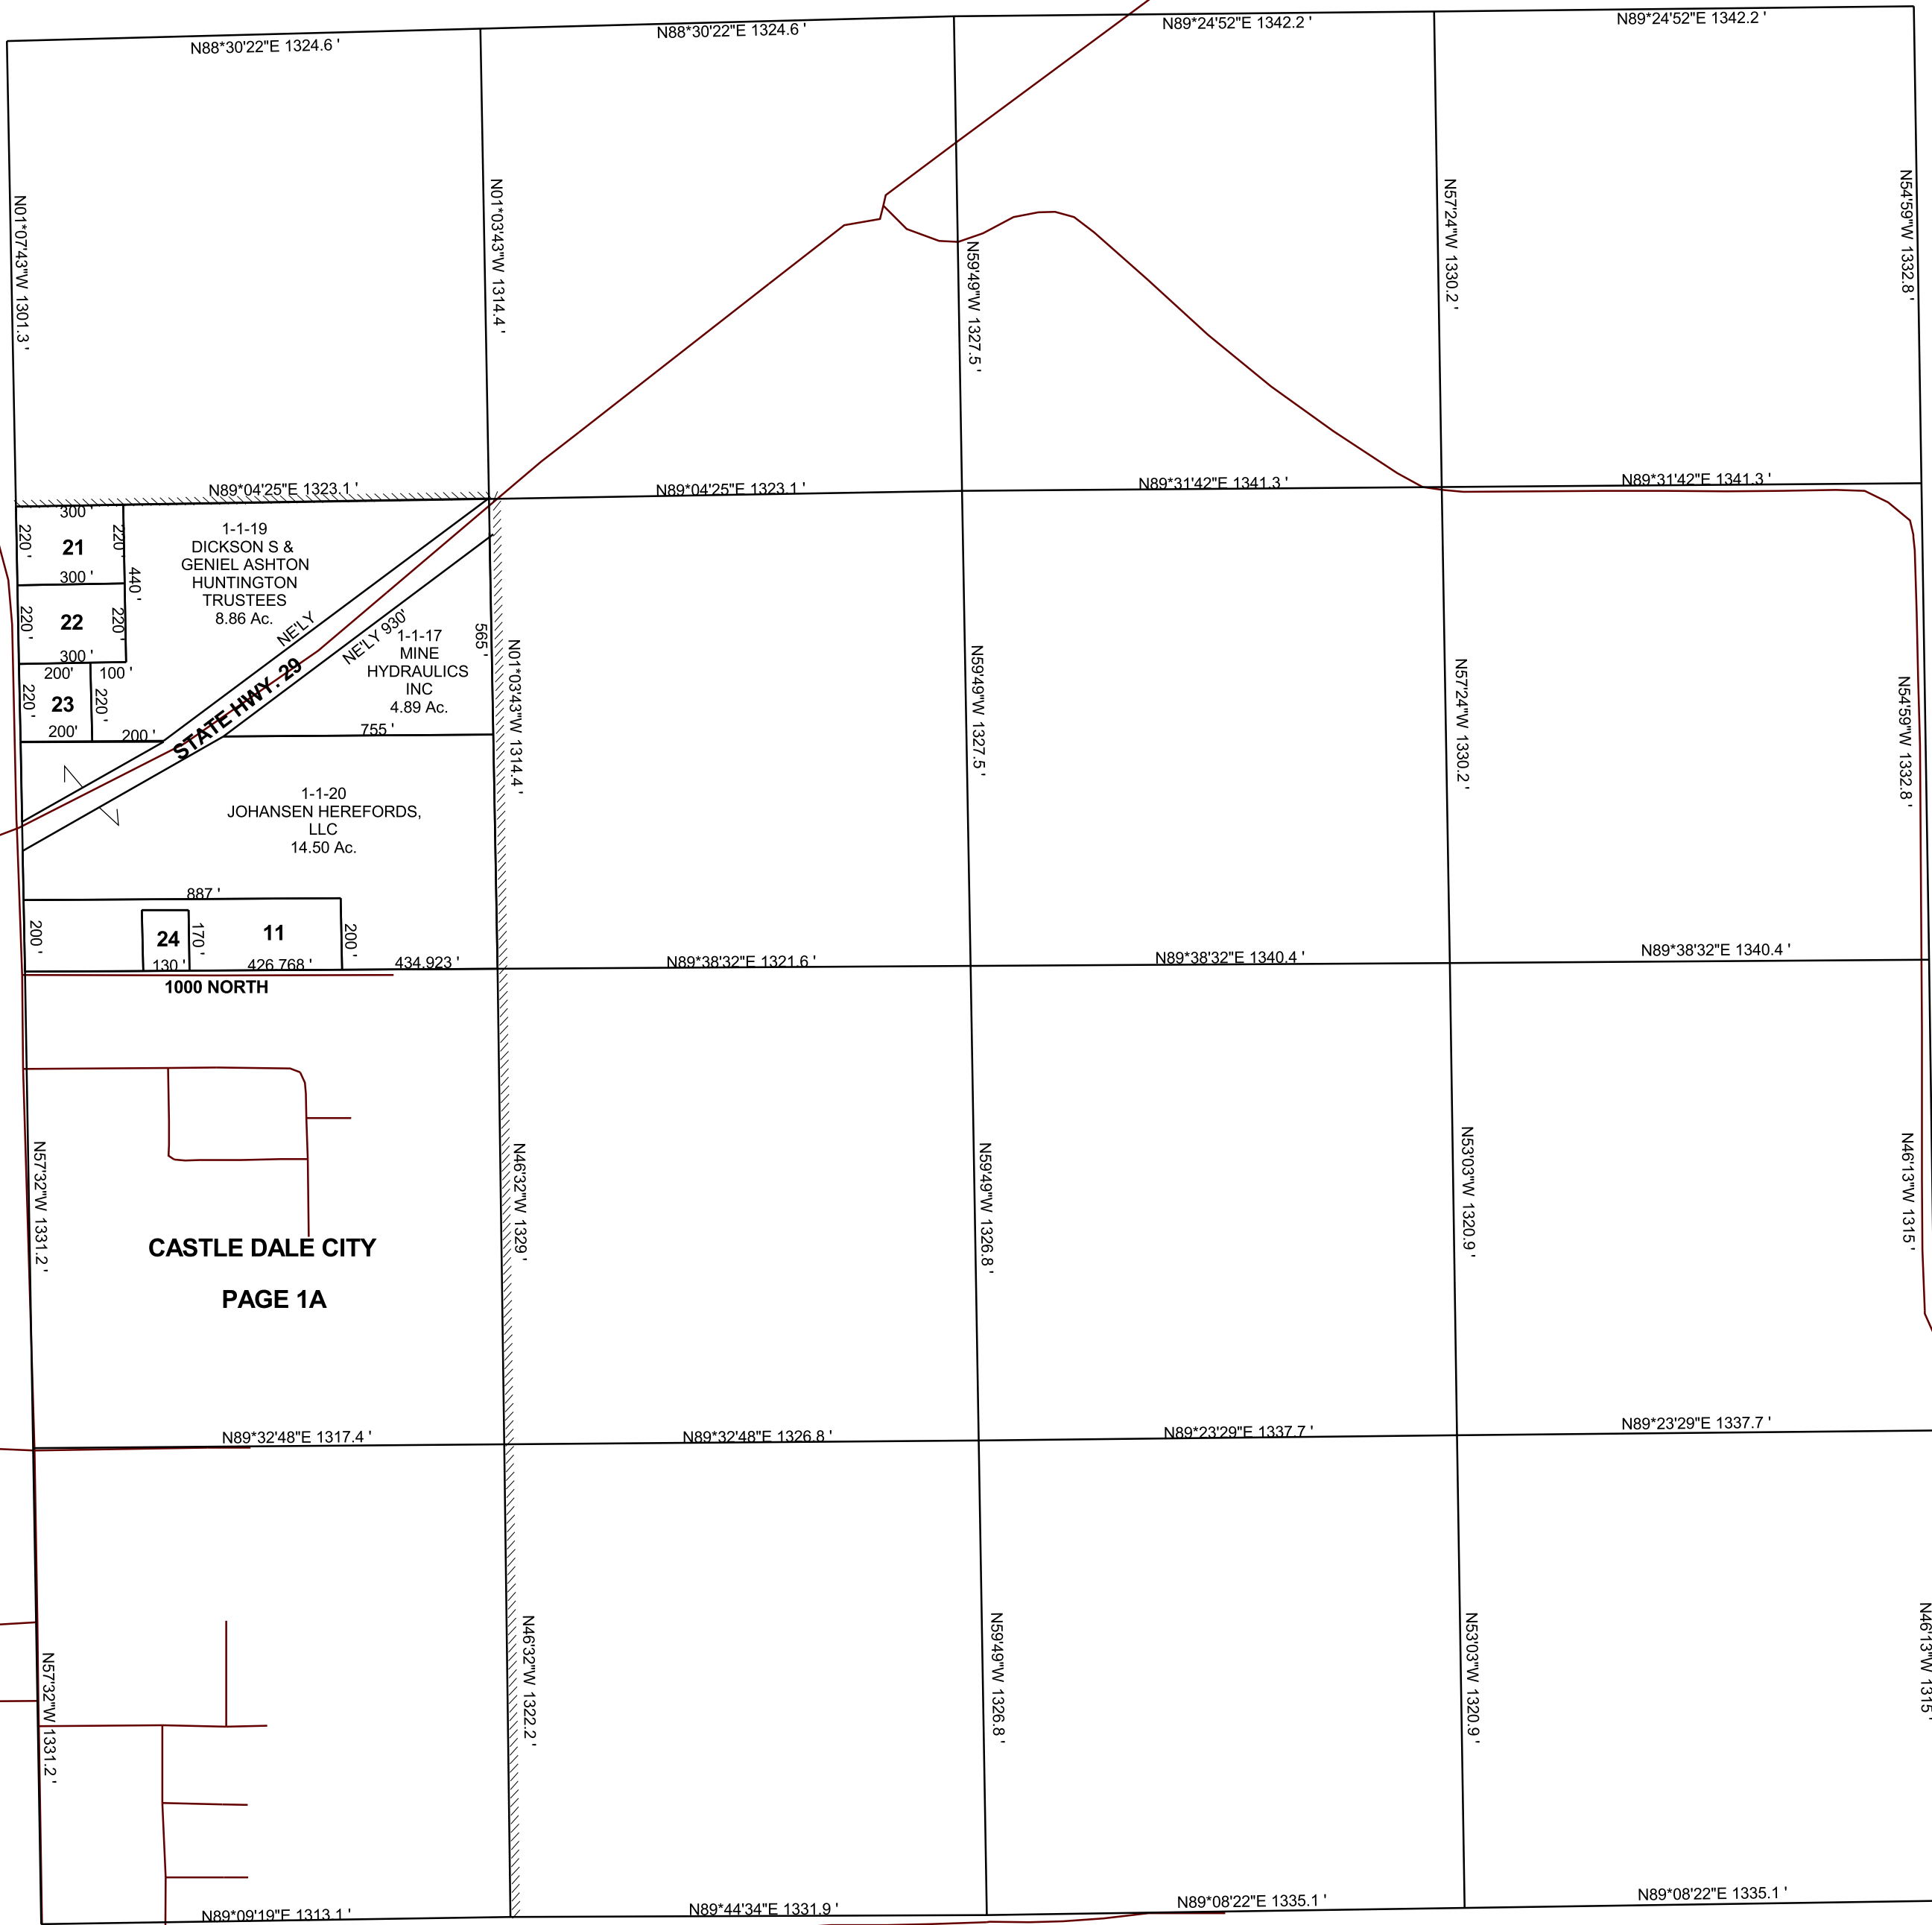

- 1-1-11  
CRAIG E &  
JONNIE W  
JOHANSEN,  
TRUSTEES  
3.56 Ac.
- 1-1-21  
TERRANCE LEE &  
JANICE LOUISA  
FARMER  
1.52 Ac.
- 1-1-22  
JOHN R &  
MELISSA A  
WHITE  
1.52 Ac.
- 1-1-23  
DUSTIN D  
& LORIE F  
HUNTINGTON  
1.01 Ac.
- 1-1-24  
MERRIAL D &  
SHANNON  
JOHANSEN  
0.51 Ac.