


CASTLE DALE
SECTION 27, T 18 S, R 08 E S.L.B. & M.

THIS PLAT IS MADE SOLELY FOR THE PURPOSE
OF ASSISTING IN LOCATING THE LAND, AND
THE RECORDER ASSUMES NO LIABILITY FOR
VARIATIONS, IF ANY, WITH AN ACTUAL SURVEY.

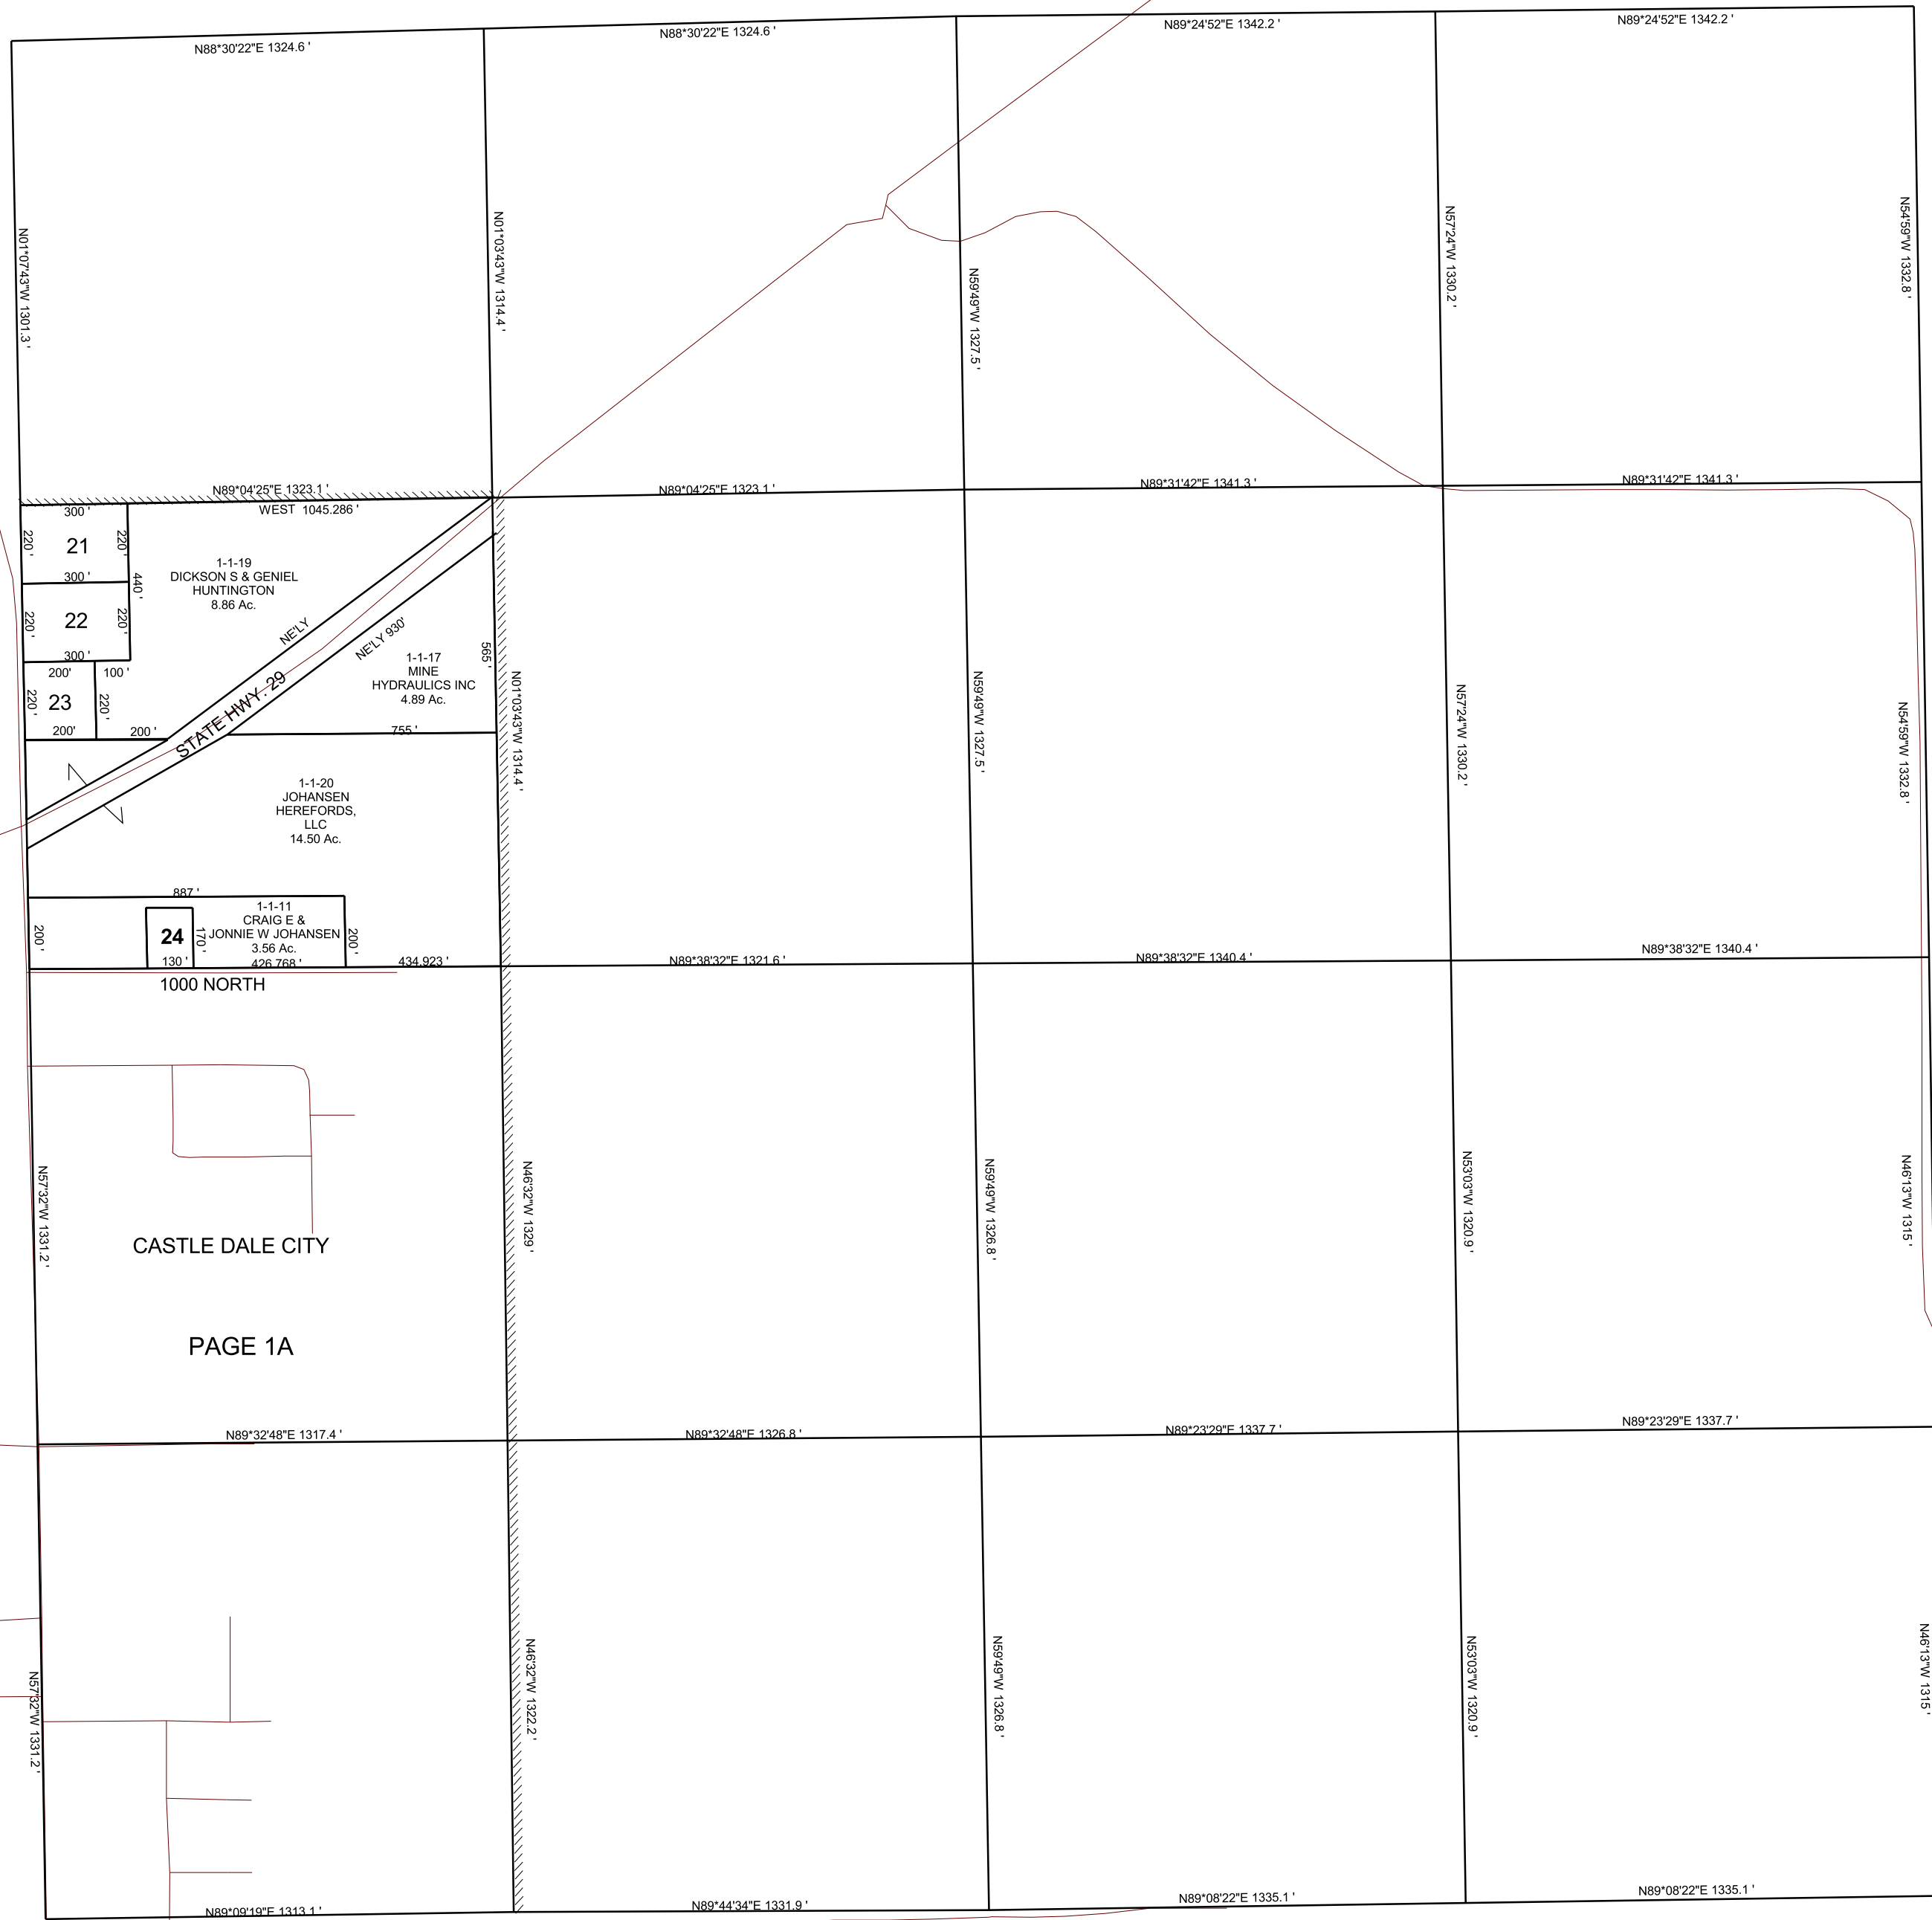

- 1-1-21
TERRANCE LEE &
JANICE LOUISA
FARMER
1.52 Ac.
- 1-1-22
RICHARD J &
SHARON L
BOYLE
1.52 Ac.
- 1-1-23
DUSTIN D &
LORIE FAYE
HUNTINGTON
1.01 Ac.
- 1-1-24
MERRIAL D &
SHANNON
JOHANSEN
0.51 Ac.