


CASTLE DALE

SECTION 27, T 18 S, R 08 E S.L.B. & M.

BOOK 1 PAGE 1
SCALE: 1" = 400'
JULY 30, 2019

THIS PLAT IS MADE SOLELY FOR THE PURPOSE
OF ASSISTING IN LOCATING THE LAND, AND
THE RECORDER ASSUMES NO LIABILITY FOR
VARIATIONS, IF ANY, WITH AN ACTUAL SURVEY.

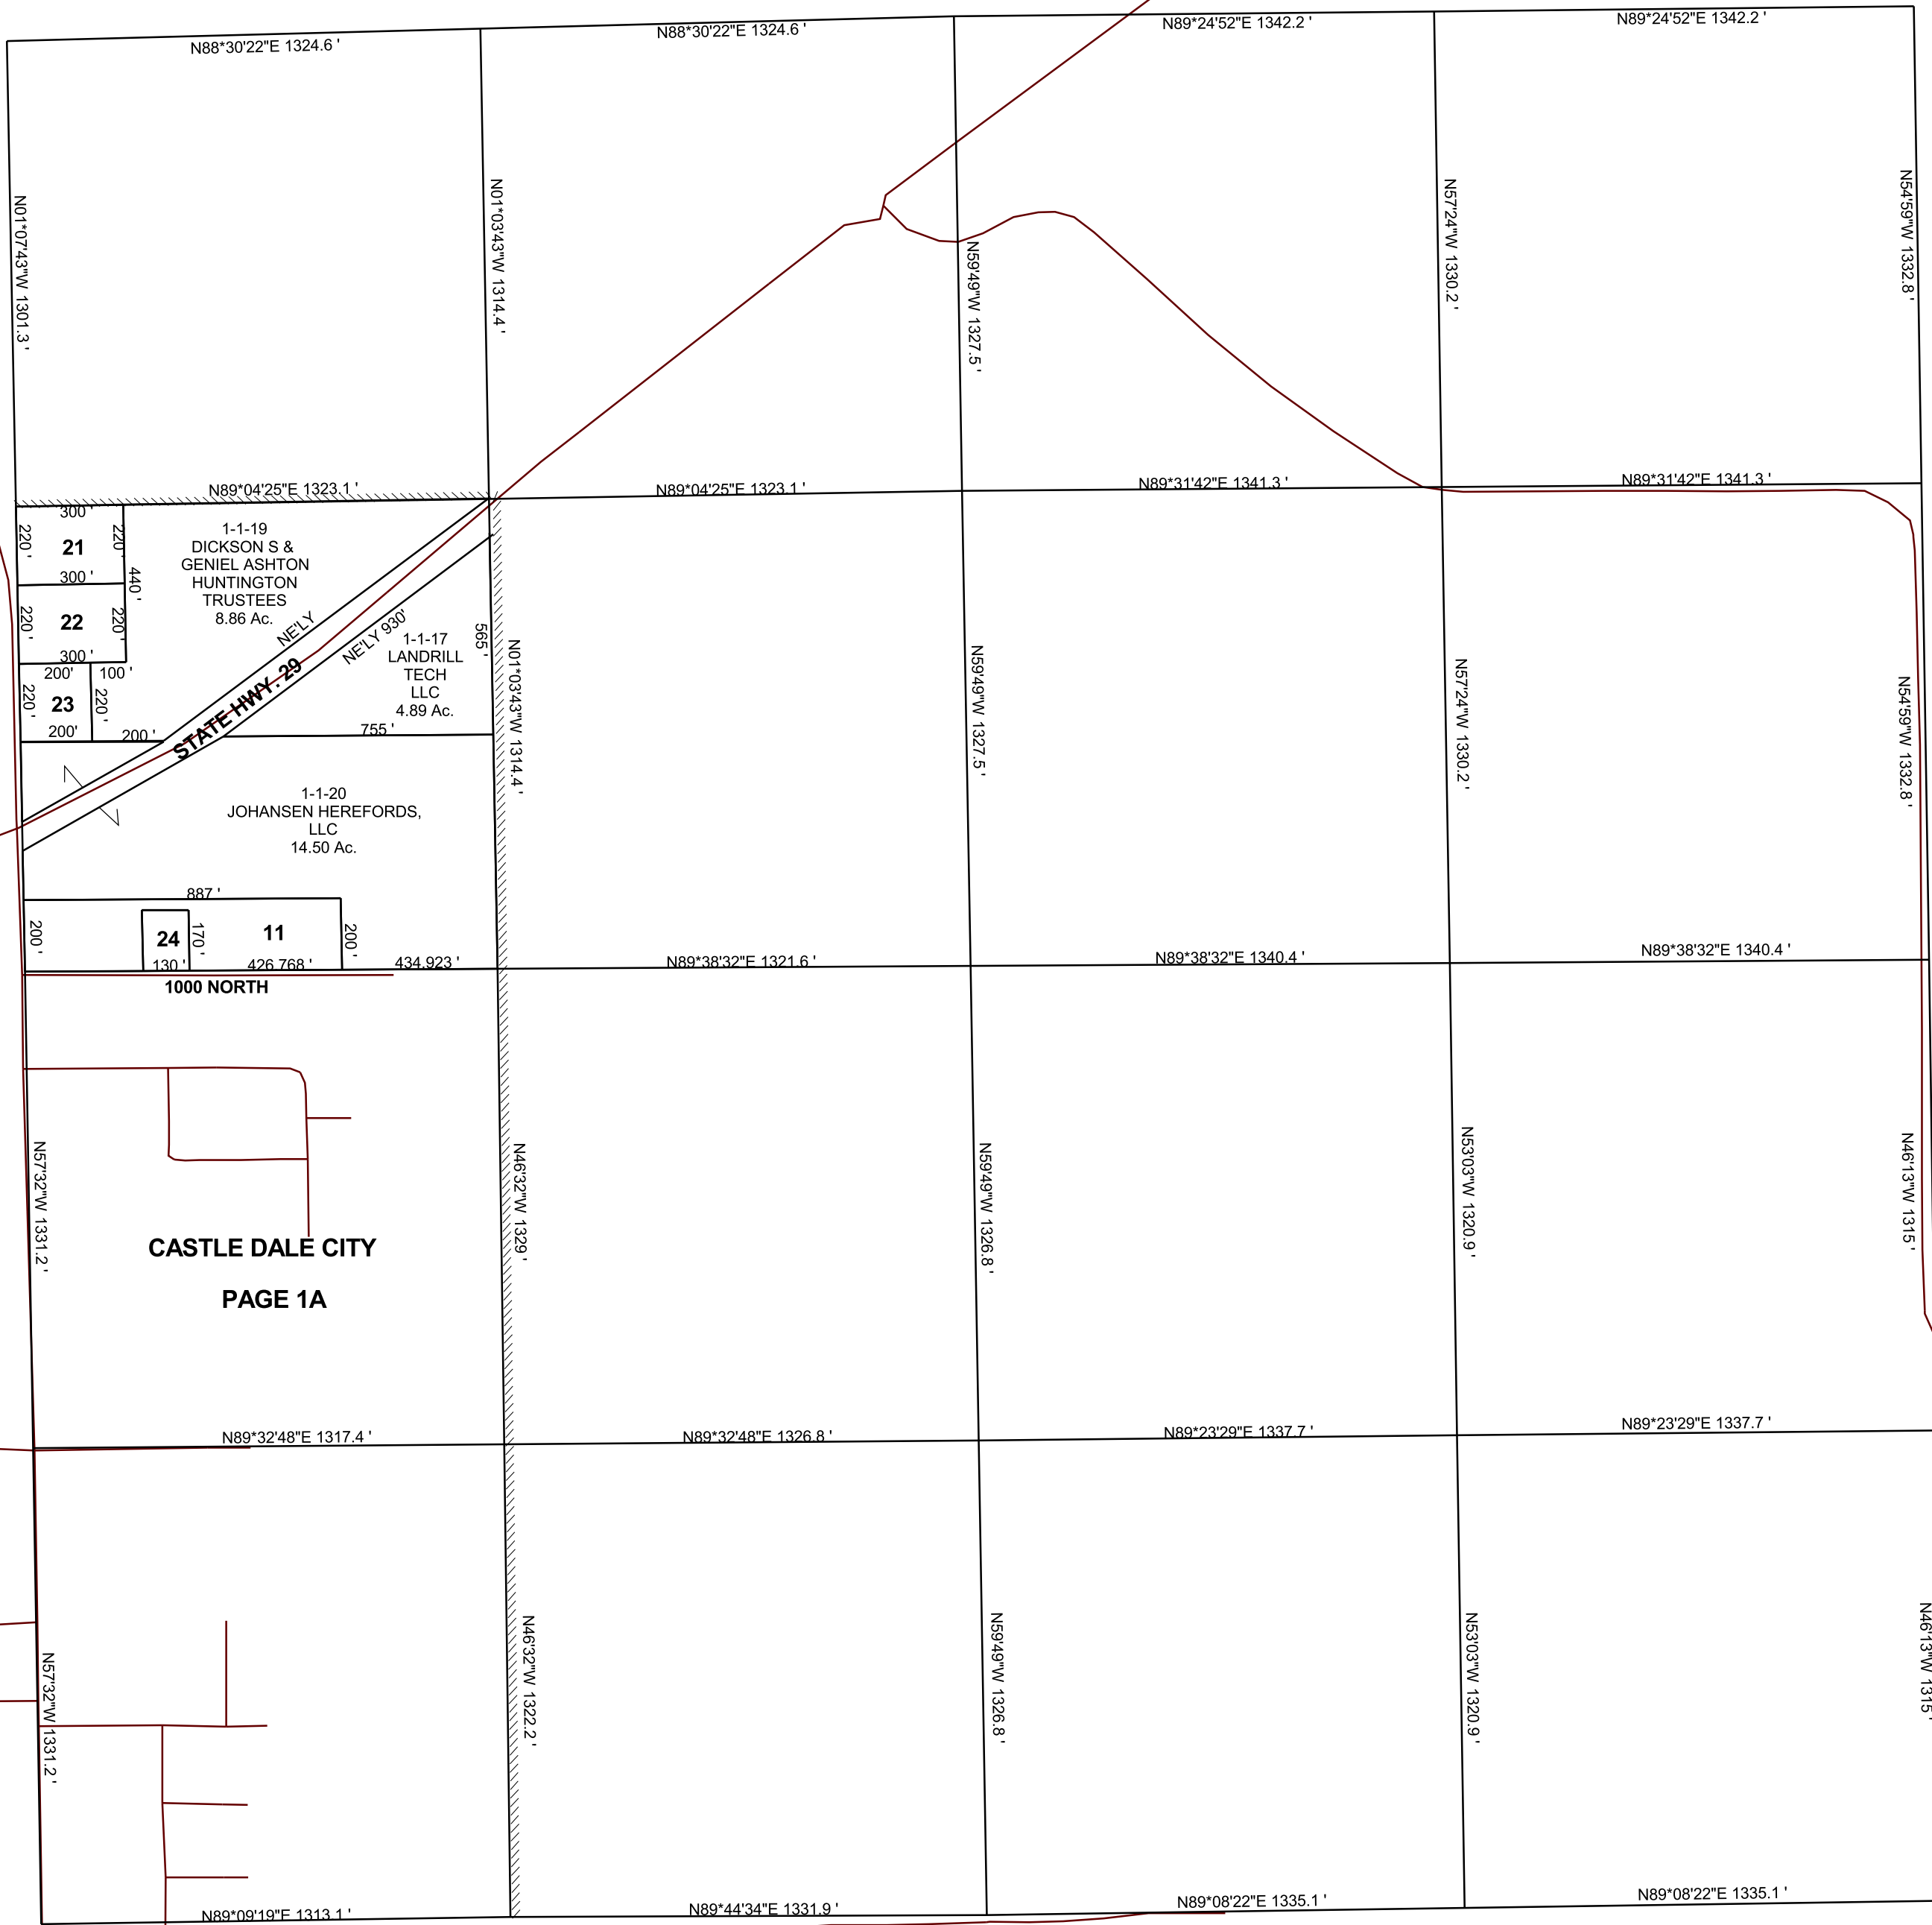

1-1-11
CRAIG E &
JONNIE W
JOHANSEN,
TRUSTEES
3.56 Ac.

1-1-21
HEATH TANNER
1.52 Ac.

1-1-22
JOHN R &
MELISSA A
WHITE
1.52 Ac.

1-1-23
DUSTIN D
& LORIE F
HUNTINGTON
1.01 Ac.

1-1-24
MERRIAL D &
SHANNON
JOHANSEN
0.51 Ac.

1-1-19
DICKSON S &
GENIEL ASHTON
HUNTINGTON
TRUSTEES
8.86 Ac.

1-1-17
LANDRILL
TECH
LLC
4.89 Ac.

1-1-20
JOHANSEN HEREFORDS,
LLC
14.50 Ac.

11
24

CASTLE DALE CITY
PAGE 1A