


CASTLE DALE

SE/4 SECTION 28, T 18 S, R 08 E S.L.B. & M.

BOOK 1 PAGE 2
SCALE: 1" = 200'
JULY 18, 2018

THIS PLAT IS MADE SOLELY FOR THE PURPOSE
OF ASSISTING IN LOCATING THE LAND, AND
THE RECORDER ASSUMES NO LIABILITY FOR
VARIATIONS, IF ANY, WITH AN ACTUAL SURVEY.

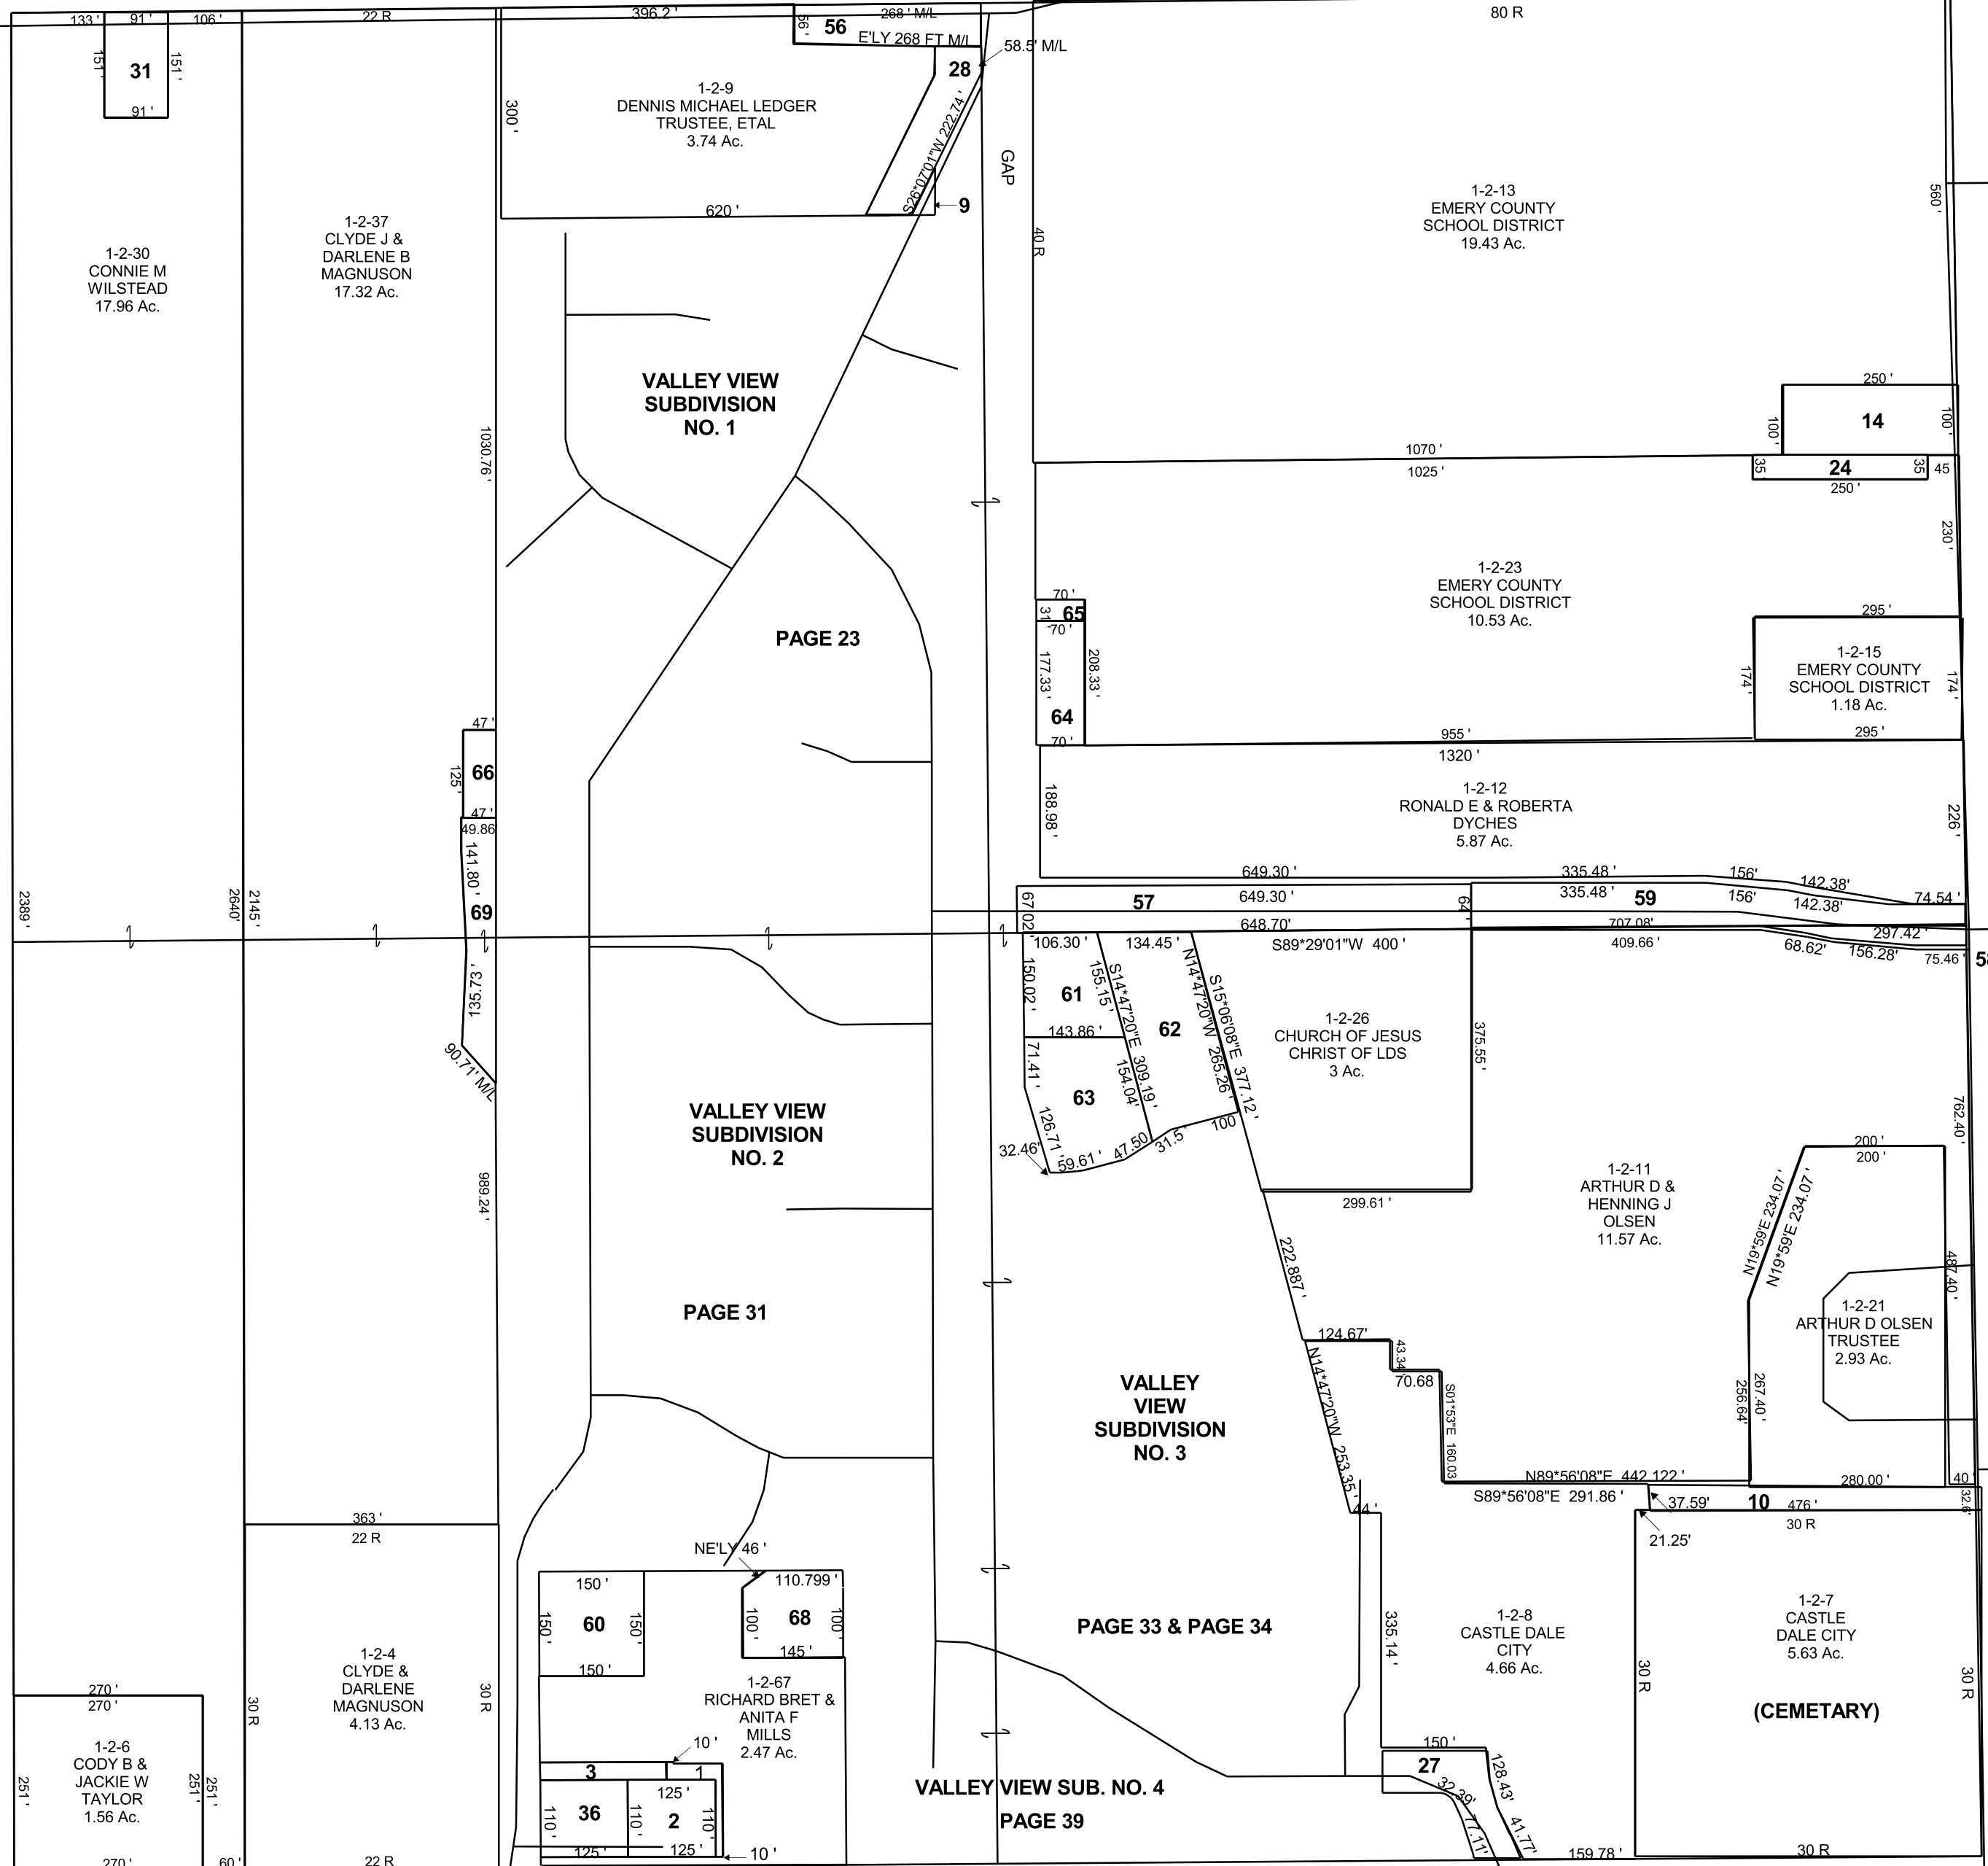

- 1-2-1 EMERY COUNTY 0.069 Ac.
- 1-2-2 620 N 370 W LLC 0.32 Ac.
- 1-2-3 EMERY COUNTY 0.1 Ac.
- 1-2-10 CASTLE DALE CITY 0.38 Ac.
- 1-2-14 CHURCH OF JESUS CHRIST OF LDS 0.57 Ac.
- 1-2-24 CHURCH OF JESUS CHRIST OF LDS 0.2 Ac.
- 1-2-27 CASTLE DALE CITY 0.34 Ac.
- 1-2-28 CASTLE DALE CITY 0.4 Ac.
- 1-2-31 CONNIE M WILSTEAD 0.32 Ac.
- 1-2-36 K & C GILBERT PROPERTIES 0.32 Ac.
- 1-2-56 STATE ROAD COMMISSION 0.38 Ac.
- 1-2-57 CHURCH OF JESUS CHRIST OF LDS 0.98 Ac.
- 1-2-58 CASTLE DALE CITY 0.13 Ac.
- 1-2-59 CASTLE DALE CITY 0.88 Ac.
- 1-2-60 RICHARD BRET & ANITA F MILLS 0.51 Ac.
- 1-2-61 JULIE BARNETT 0.43 Ac.
- 1-2-62 KENT ROGER & CAROL LARSEN KEELE, TRUSTEES 0.85 Ac.
- 1-2-63 BRADLEY H & JANET B GILES 0.65 Ac.
- 1-2-64 JOEL S & SUSAN DORSCH 0.28 Ac.
- 1-2-65 GREG R & ANGELA J BARTON 0.05 Ac.
- 1-2-66 WADE B BOHN & DESTINI LEVERING 0.13 Ac.
- 1-2-68 RICHARD BRET & ANITA F MILLS 0.40 Ac.
- 1-2-69 ROBERT H & SANDRA L GERBER 0.41 ML Ac.

1-2
28-18S-08E