


CASTLE DALE
SE/4 SECTION 28, T 18 S, R 08 E S.L.B. & M.

THIS PLAT IS MADE SOLELY FOR THE PURPOSE OF ASSISTING IN LOCATING THE LAND, AND THE RECORDER ASSUMES NO LIABILITY FOR VARIATIONS, IF ANY WITH AN ACTUAL SURVEY.

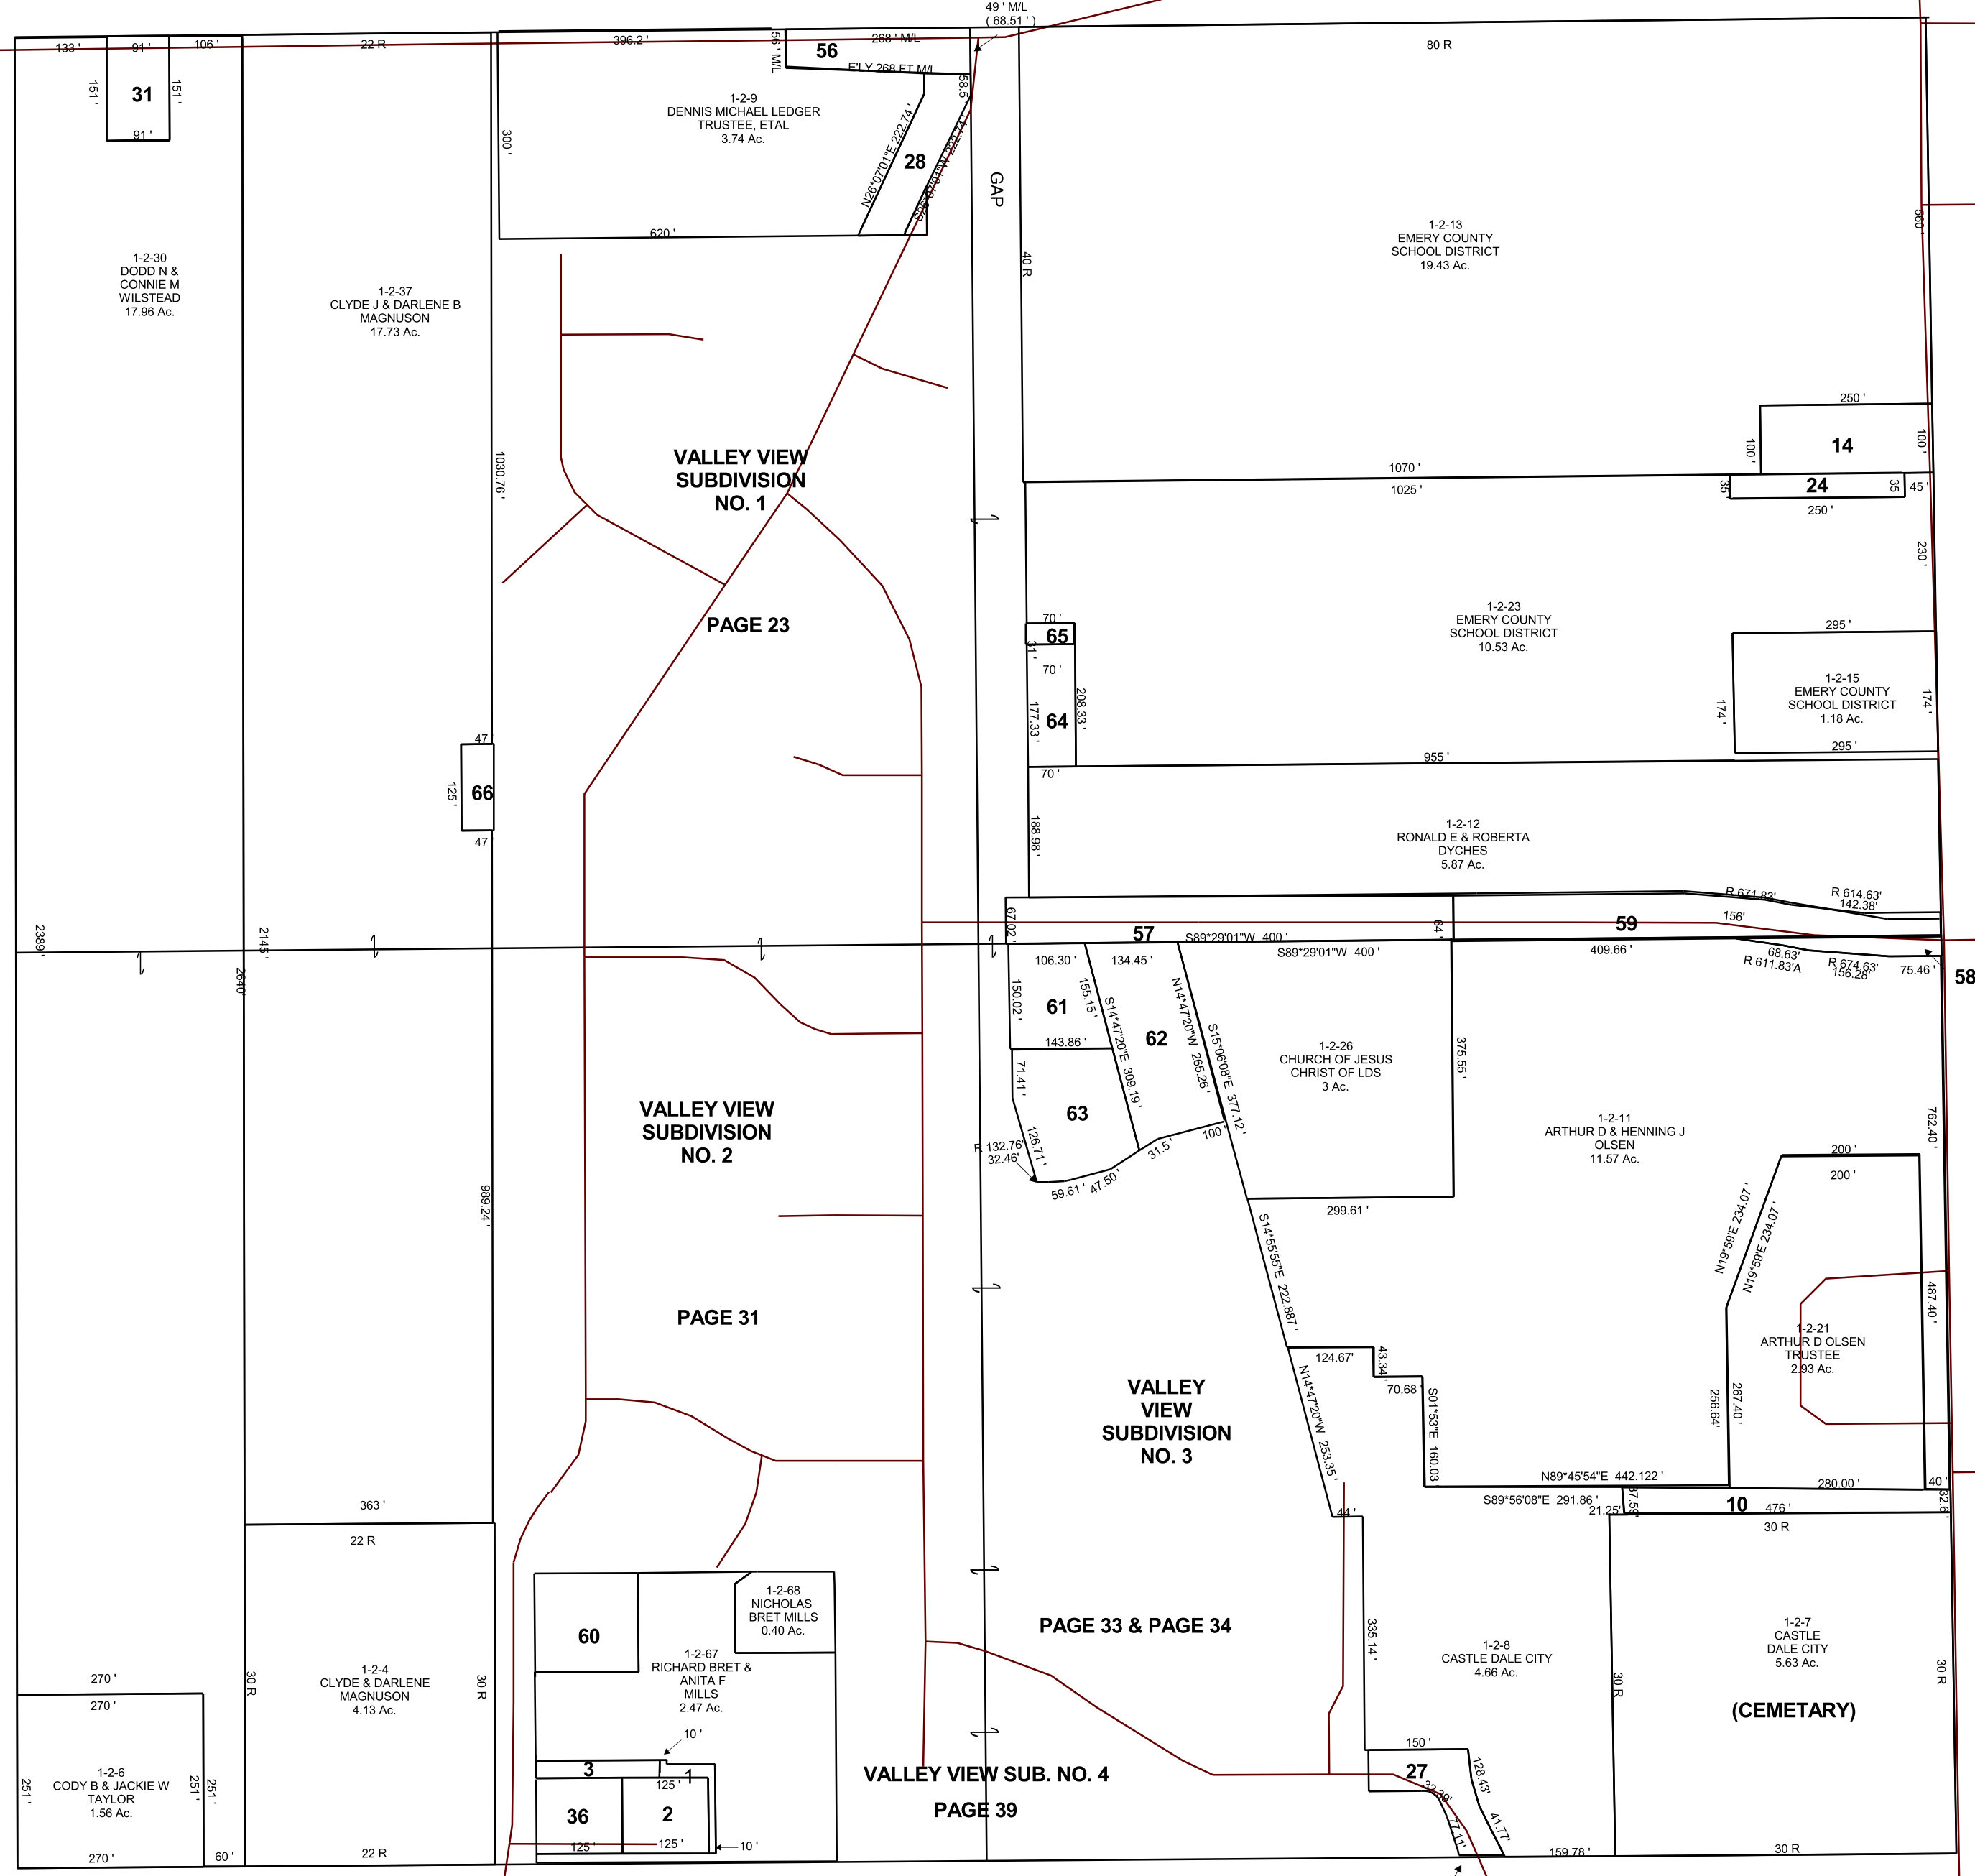

- 1-2-1 EMERY COUNTY 0.069 Ac.
- 1-2-2 DEAN H & SUSAN I BEYER, TRUSTEES 0.32 Ac.
- 1-2-3 EMERY COUNTY 0.1 Ac.
- 1-2-10 CASTLE DALE CITY 0.38 Ac.
- 1-2-14 CHURCH OF JESUS CHRIST OF LDS 0.57 Ac.
- 1-2-24 CHURCH OF JESUS CHRIST OF LDS 0.2 Ac.
- 1-2-27 CASTLE DALE CITY 0.34 Ac.
- 1-2-28 CASTLE DALE CITY 0.4 Ac.
- 1-2-31 DODD N & CONNIE M WILSTEAD 0.32 Ac.
- 1-2-36 K & C GILBERT PROPERTIES 0.32 Ac.
- 1-2-56 STATE ROAD COMMISSION 0.38 Ac.
- 1-2-57 CHURCH OF JESUS CHRIST OF LDS 0.98 Ac.
- 1-2-58 CASTLE DALE CITY 0.13 Ac.
- 1-2-59 CASTLE DALE CITY 0.88 Ac.
- 1-2-60 RICHARD BRET & ANITA F MILLS 0.51 Ac.
- 1-2-61 JULIE BARNETT 0.43 Ac.
- 1-2-62 KENT R & SUSAN E KEELE 0.85 Ac.
- 1-2-63 BRADLEY H & JANET B GILES 0.65 Ac.
- 1-2-64 JOEL S & SUSAN DORSCH 0.28 Ac.
- 1-2-65 GREG R & ANGELA J BARTON 0.05 Ac.
- 1-2-66 MATTHEW P CORNETT 0.13 Ac.