


THIS PLAT IS MADE SOLELY FOR THE PURPOSE OF ASSISTING IN LOCATING THE LAND, AND THE RECORDER ASSUMES NO LIABILITY FOR VARIATIONS, IF ANY, WITH AN ACTUAL SURVEY.

CASTLE DALE

SE/4 NE/4 SECTION 33, T 18 S, R 08 E S.L.B. & M.

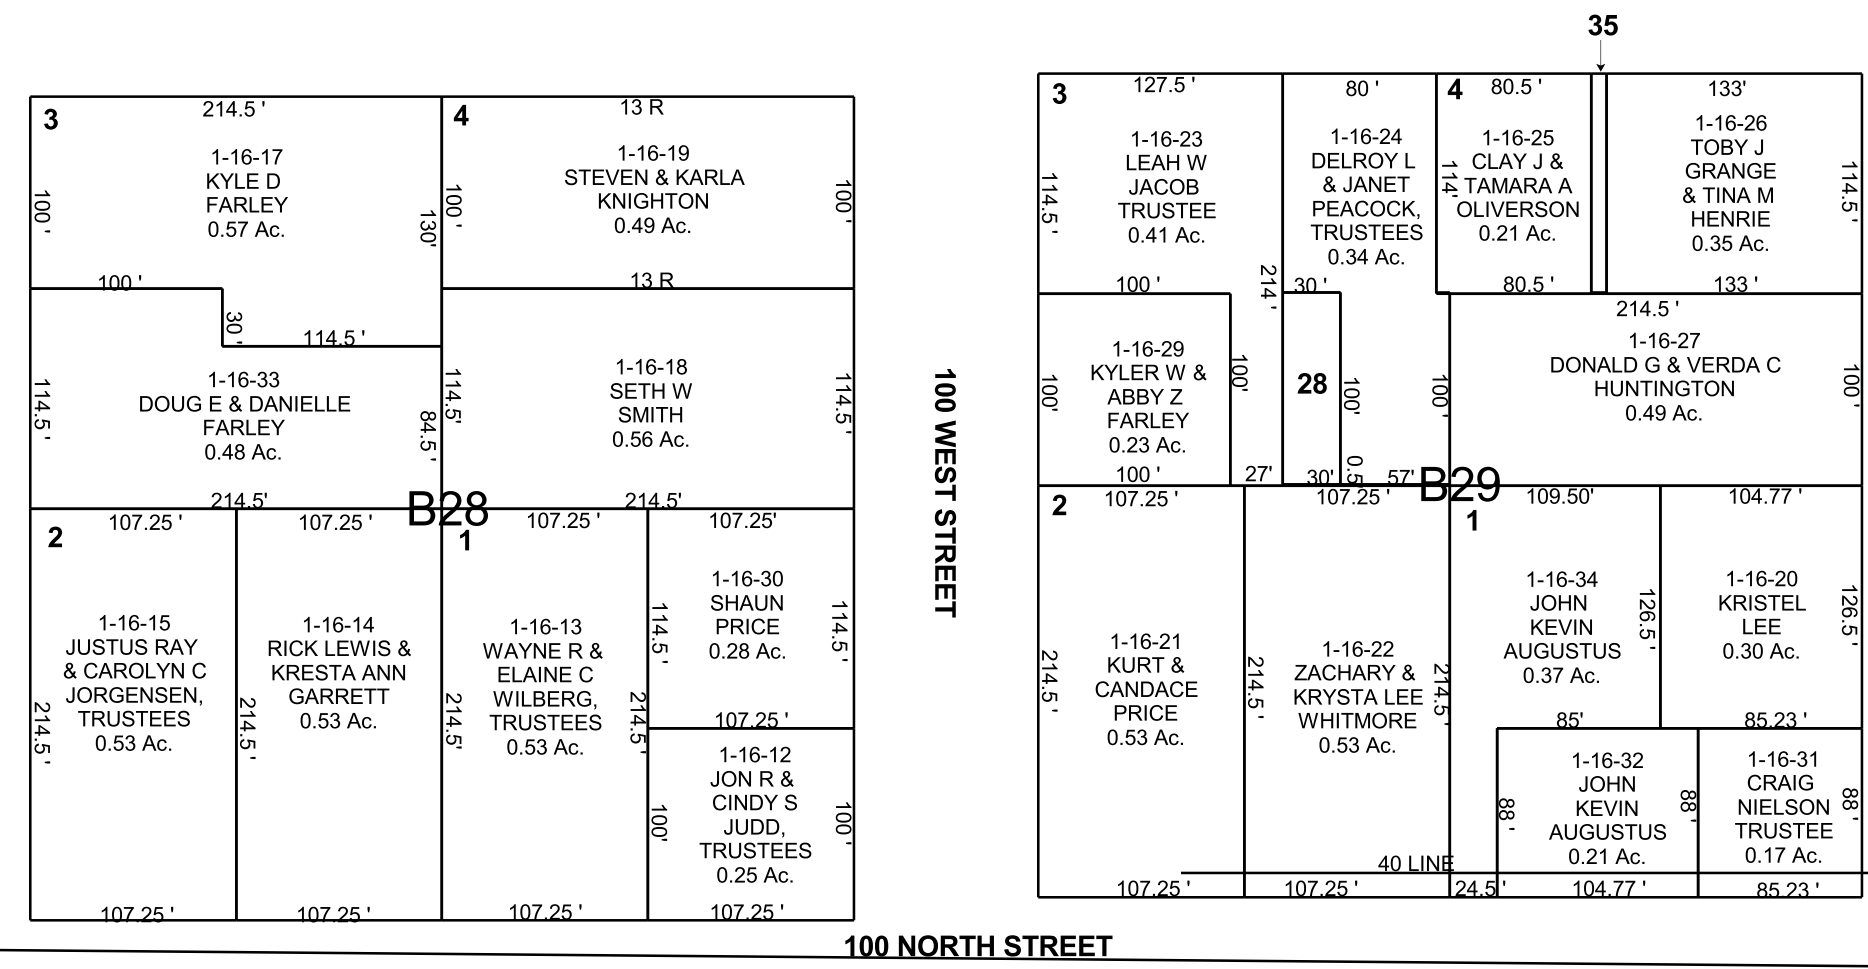

1-16-6  
 VLR UTAH  
 PROPERTIES,  
 LLC  
 0.20 Ac.

1-16-28  
 MICHAEL A &  
 GERALDINE  
 PETERSEN  
 0.07 Ac.

1-16-35  
 CLAY J &  
 TAMARA A  
 OLIVERSON  
 0.02 Ac.

SEC. 33  
 SEC. 34

SE/4 NE/4  
 NE/4 SE/4

