


THIS PLAT IS MADE SOLELY FOR THE PURPOSE OF ASSISTING IN LOCATING THE LAND, AND THE RECORDER ASSUMES NO LIABILITY FOR VARIATIONS, IF ANY, WITH AN ACTUAL SURVEY.

VALLEY VIEW SUBDIVISION
 SW/4 SE/4 SECTION 28, T 18 S, R 08 E S.L.B. & M.
 PLAT "4" AMENDED

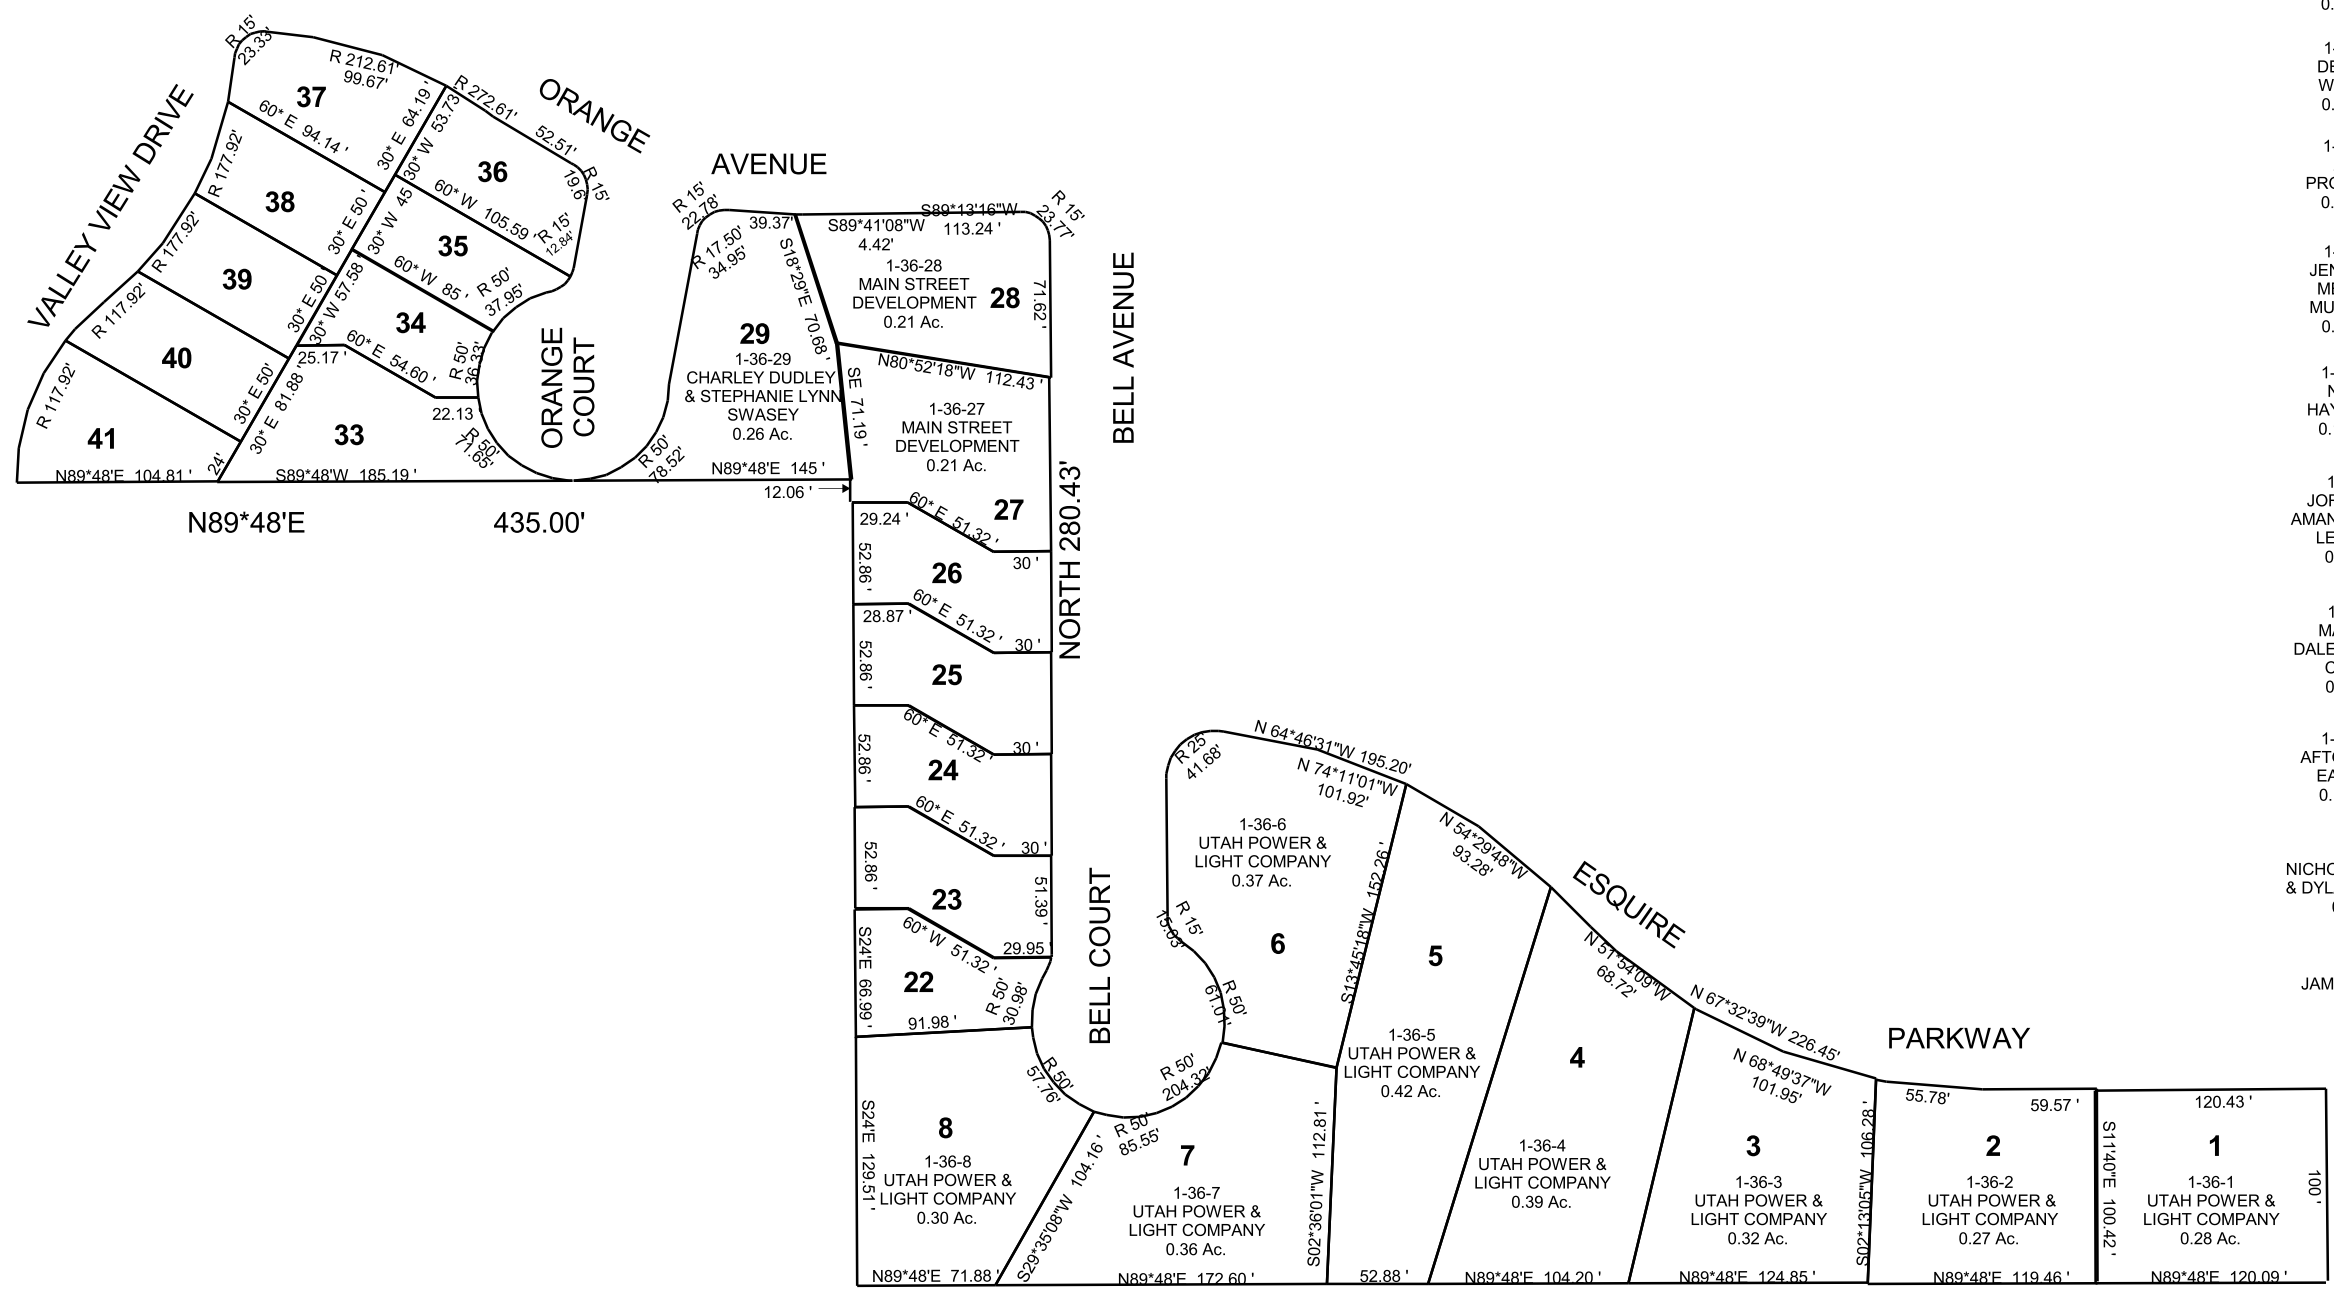

- 1-36-22
THOMAS S & BONNIE W
JOHNSON, ETAL
0.13 Ac.
- 1-36-23
WILFORD JAY
& AMBERLY
STILSON
0.13 Ac.
- 1-36-24
EMERY E & SUZANNE
JONES
0.13 Ac.
- 1-36-25
BRADLEY V & NINA N
PEAY
0.13 Ac.
- 1-36-26
BRADLEY V & NINA N
PEAY
0.13 Ac.
- 1-36-33
DEBRA J
WILSON
0.27 Ac.
- 1-36-34
ANN
PROSENCE
0.11 Ac.
- 1-36-35
JENNIFER
MELODY
MURDOCK
0.11 Ac.
- 1-36-36
NIKKI
HAYWARD
0.10 Ac.
- 1-36-37
JORDAN J &
AMANDA VALOY
LEONARD
0.13 Ac.
- 1-36-38
MAREAH,
DALE & WENDY
CURTIS
0.10 Ac.
- 1-36-39
AFTON KAY
EARLEY
0.10 Ac.
- 1-36-40
NICOLE BROOKE
& DYLAN J LARSEN
0.11 Ac.
- 1-36-41
JAMES L BRETT
0.11 Ac.