


CASTLE DALE

SE/4 SECTION 33, T 18 S, R 08 E S.L.B. & M.

THIS PLAT IS MADE SOLELY FOR THE PURPOSE OF ASSISTING IN LOCATING THE LAND, AND THE RECORDER ASSUMES NO LIABILITY FOR VARIATIONS, IF ANY, WITH AN ACTUAL SURVEY.

THE BLOCKS SEEN ON THIS PAGE HAVE BEEN PLACED HERE FOR REFERENCE ONLY

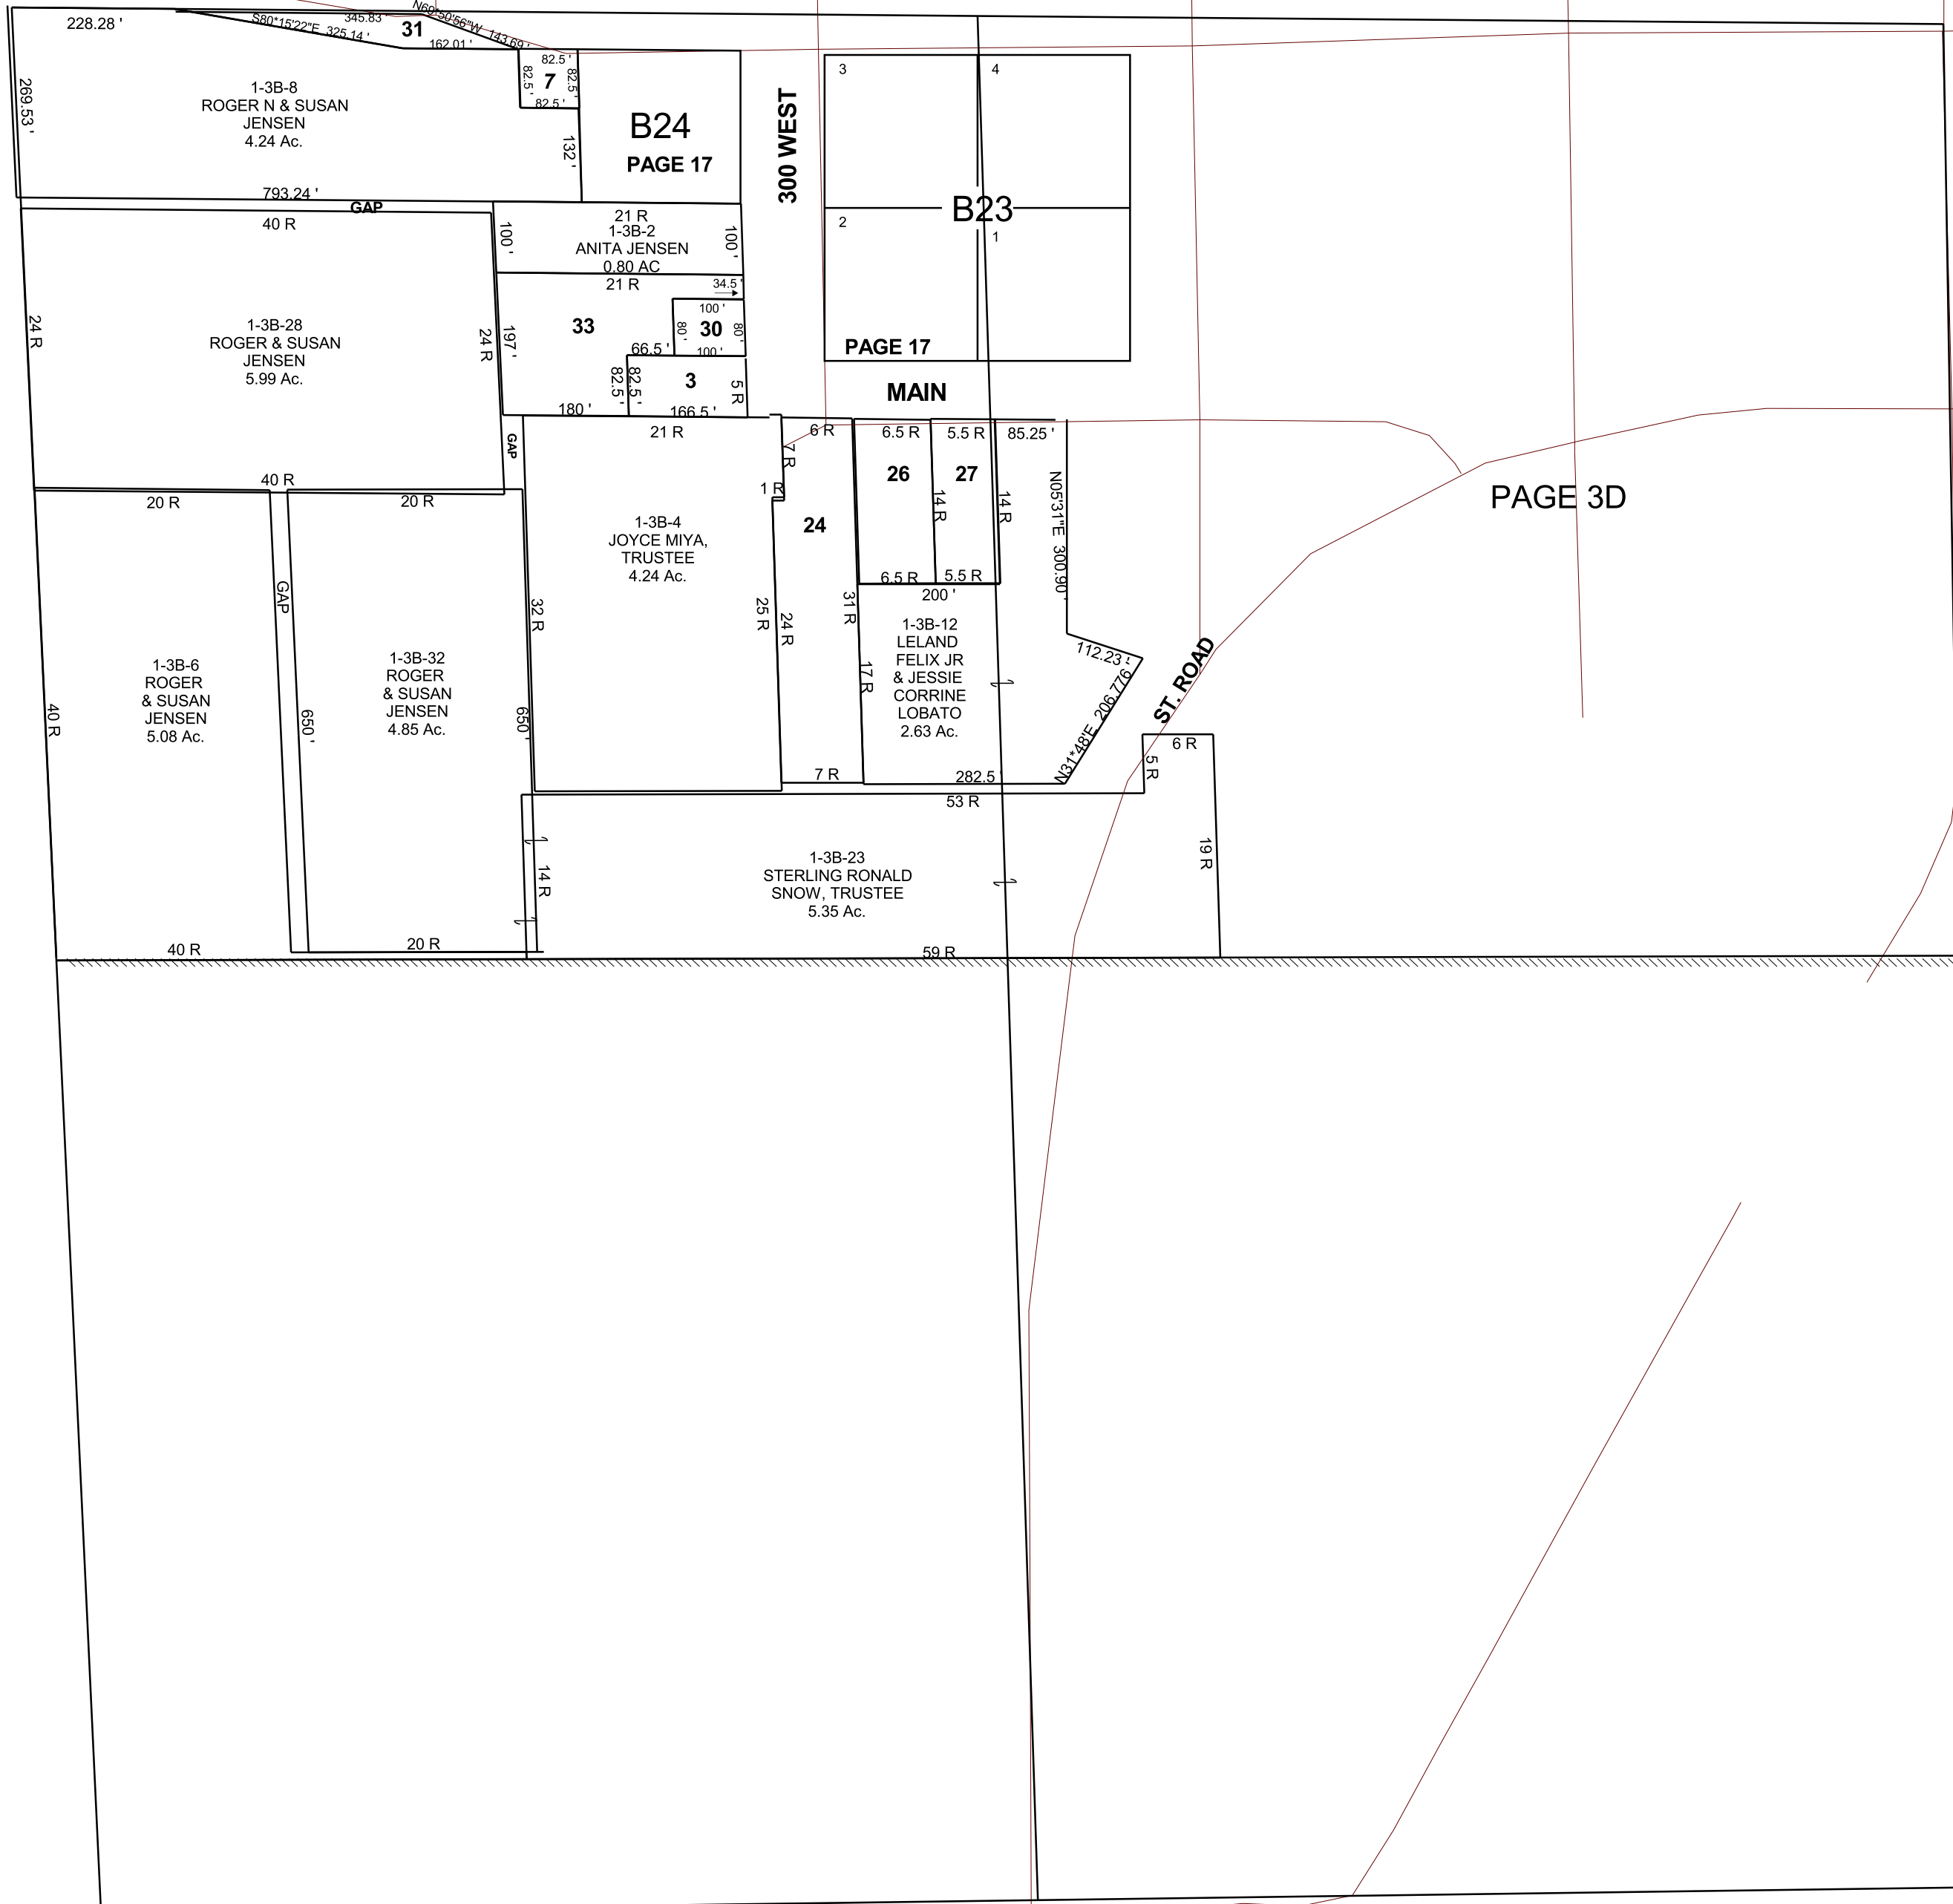

- 1-3B-3 JUSTEN & CARA JENKINS 0.31 Ac.
- 1-3B-7 ROGER N & SUSAN JENSEN 0.16 Ac.
- 1-3B-24 M & M HOLDINGS, LLC 1.31 Ac.
- 1-3B-26 TYLER MORRIS 0.57 Ac.
- 1-3B-27 F RUSSELL & KATHY M LARSEN 0.48 Ac.
- 1-3B-30 JUSTEN D & CARA JENKINS 0.18 Ac.
- 1-3B-31 EMERY COUNTY 0.27 Ac.
- 1-3B-33 JUSTEN D & CARA JENKINS 1.06 Ac.