


CASTLE DALE

SE/4 SECTION 33, T 18 S, R 08 E S.L.B. & M.

THIS PLAT IS MADE SOLELY FOR THE PURPOSE  
OF ASSISTING IN LOCATING THE LAND, AND  
THE RECORDER ASSUMES NO LIABILITY FOR  
VARIATIONS, IF ANY, WITH AN ACTUAL SURVEY.

THE BLOCKS SEEN ON THIS PAGE HAVE  
BEEN PLACED HERE FOR REFERENCE ONLY

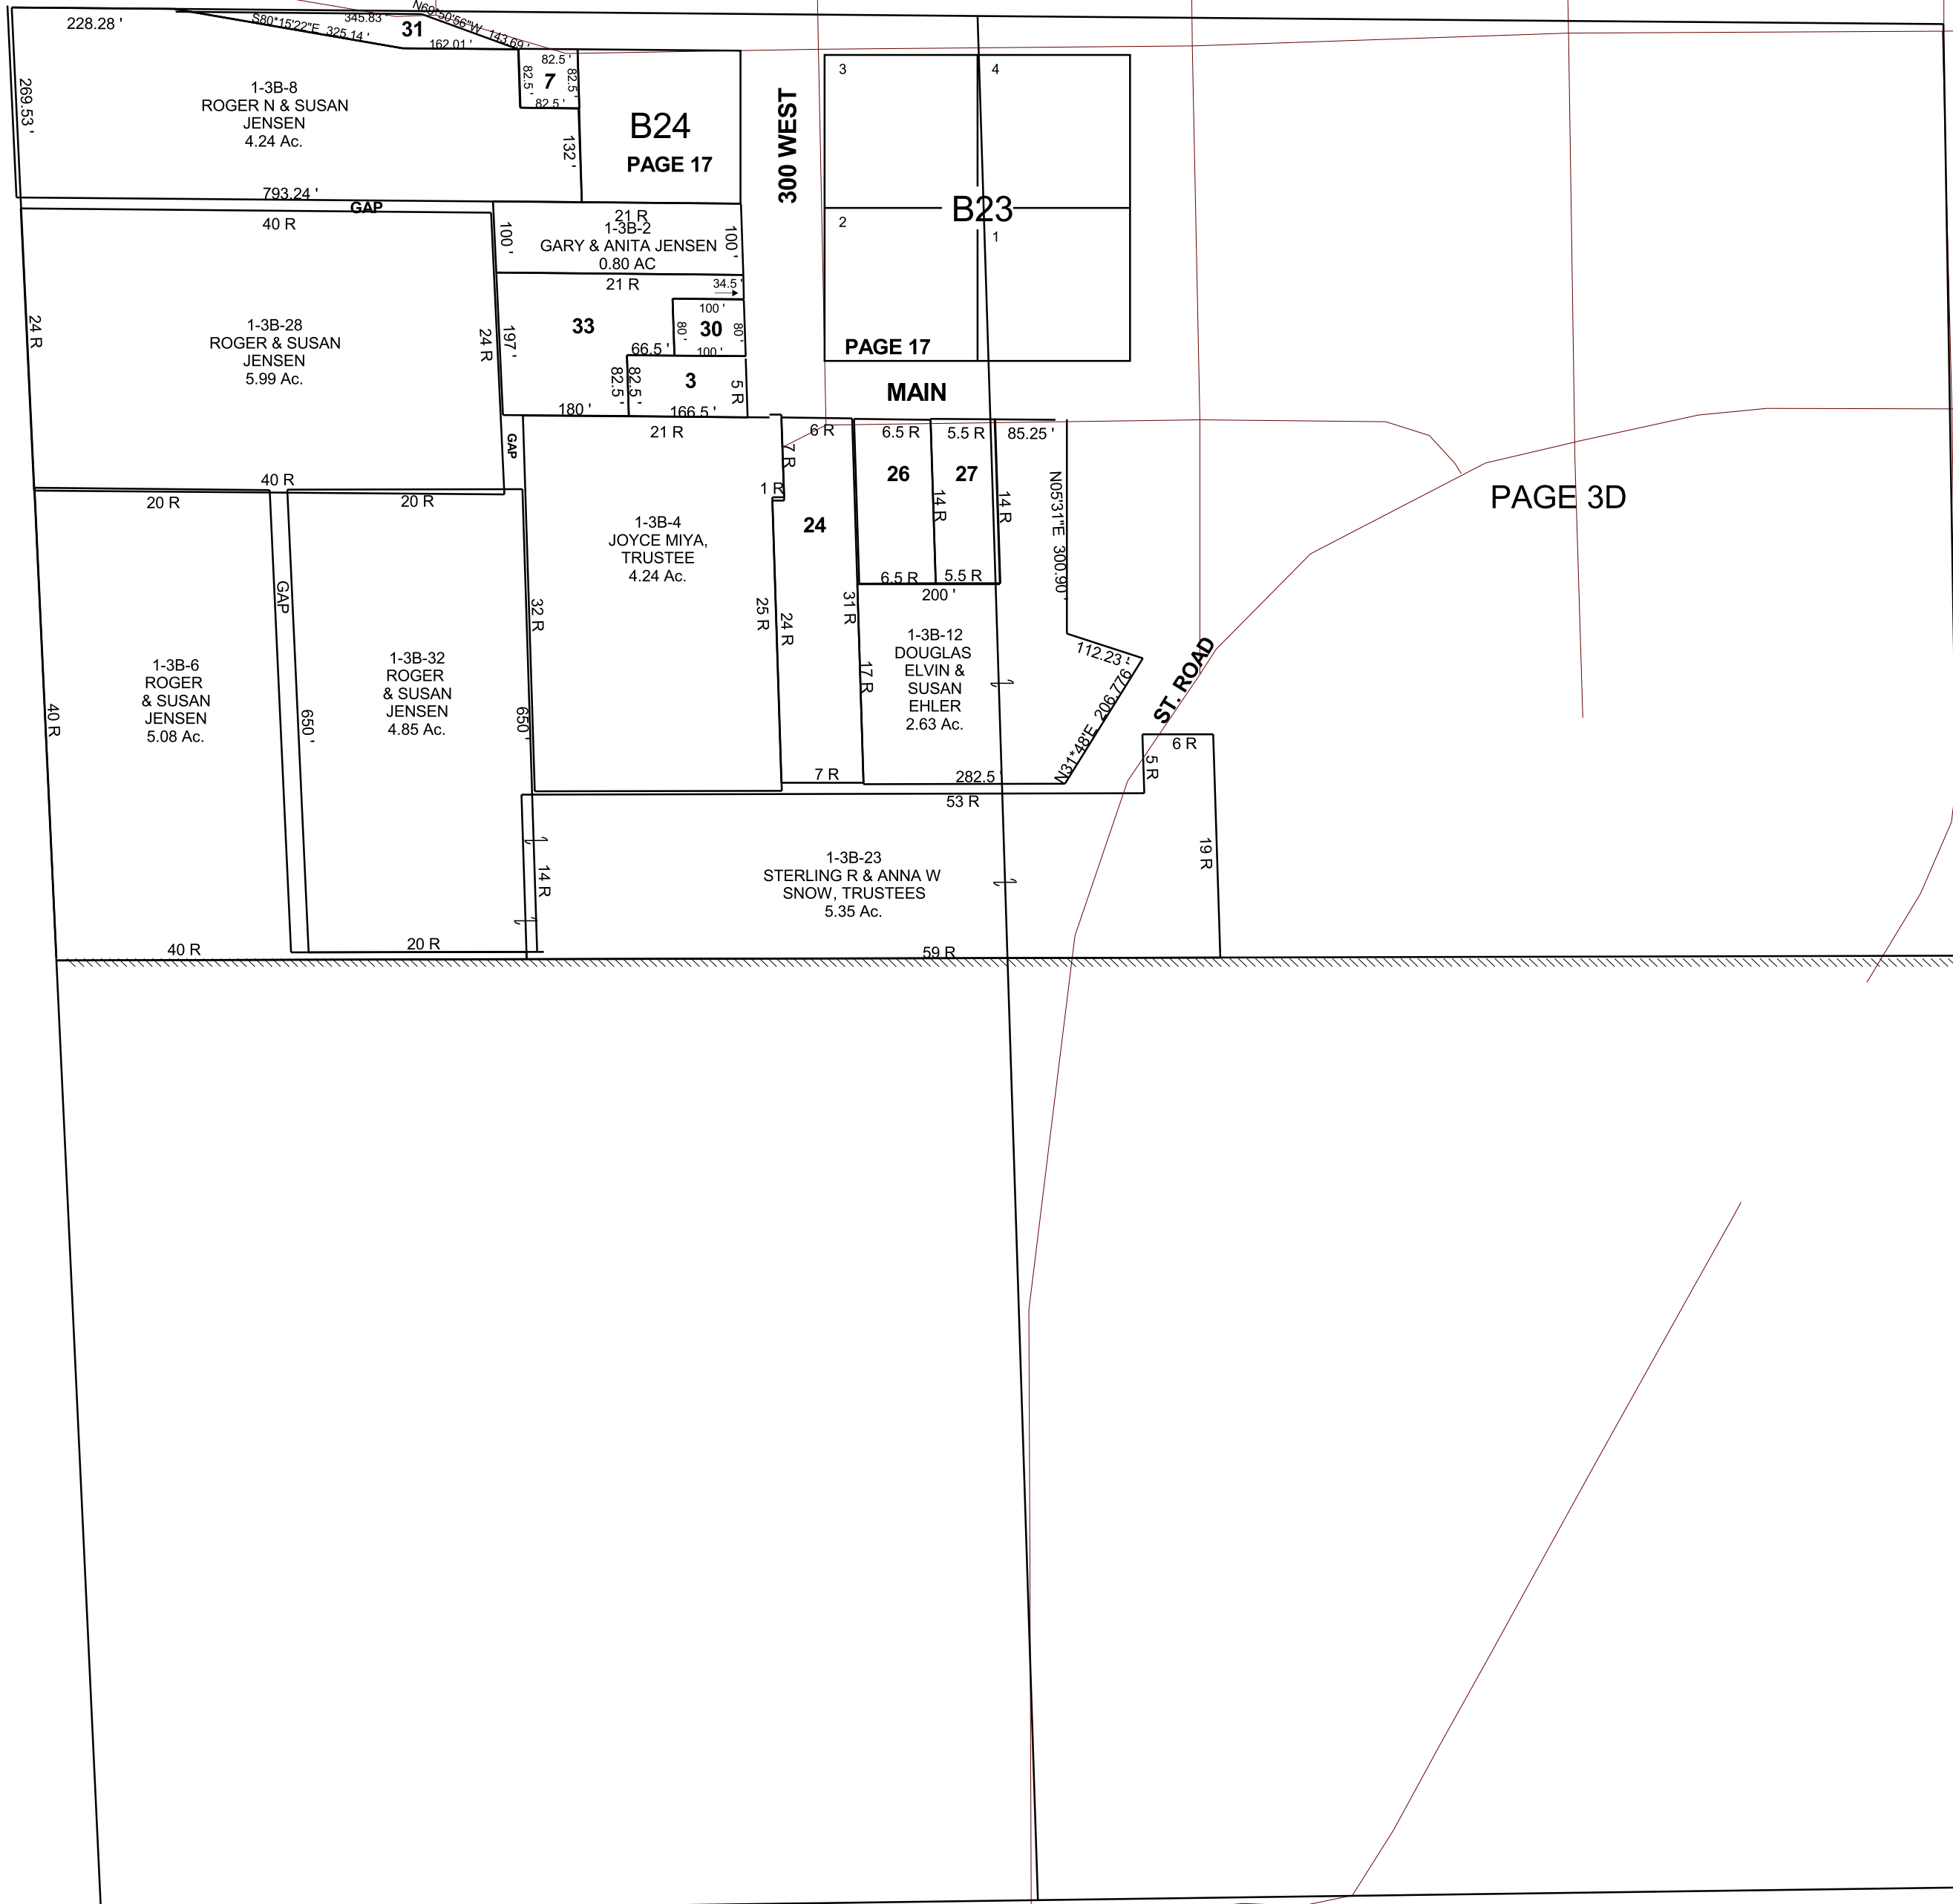

- 1-3B-3  
JUSTEN &  
CARA  
JENKINS  
0.31 Ac.
- 1-3B-7  
ROGER N  
& SUSAN  
JENSEN  
0.16 Ac.
- 1-3B-24  
JOHN A  
& MARIE  
LINDQUIST  
1.31 Ac.
- 1-3B-26  
MATT  
KATLIN &  
CHARLENE  
BELL  
0.57 Ac.
- 1-3B-27  
F RUSSELL  
& KATHY M  
LARSEN  
0.48 Ac.
- 1-3B-30  
JUSTEN D  
& CARA  
JENKINS  
0.18 Ac.
- 1-3B-31  
EMERY  
COUNTY  
0.27 Ac.
- 1-3B-33  
JUSTEN D  
& CARA  
JENKINS  
1.06 Ac.