


CASTLE DALE

SE/4 SECTION 33, T 18 S, R 08 E S.L.B. & M.

THIS PLAT IS MADE SOLELY FOR THE PURPOSE
OF ASSISTING IN LOCATING THE LAND, AND
THE RECORDER ASSUMES NO LIABILITY FOR
VARIATIONS, IF ANY, WITH AN ACTUAL SURVEY.

THE BLOCKS SEEN ON THIS PAGE HAVE
BEEN PLACED HERE FOR REFERENCE ONLY

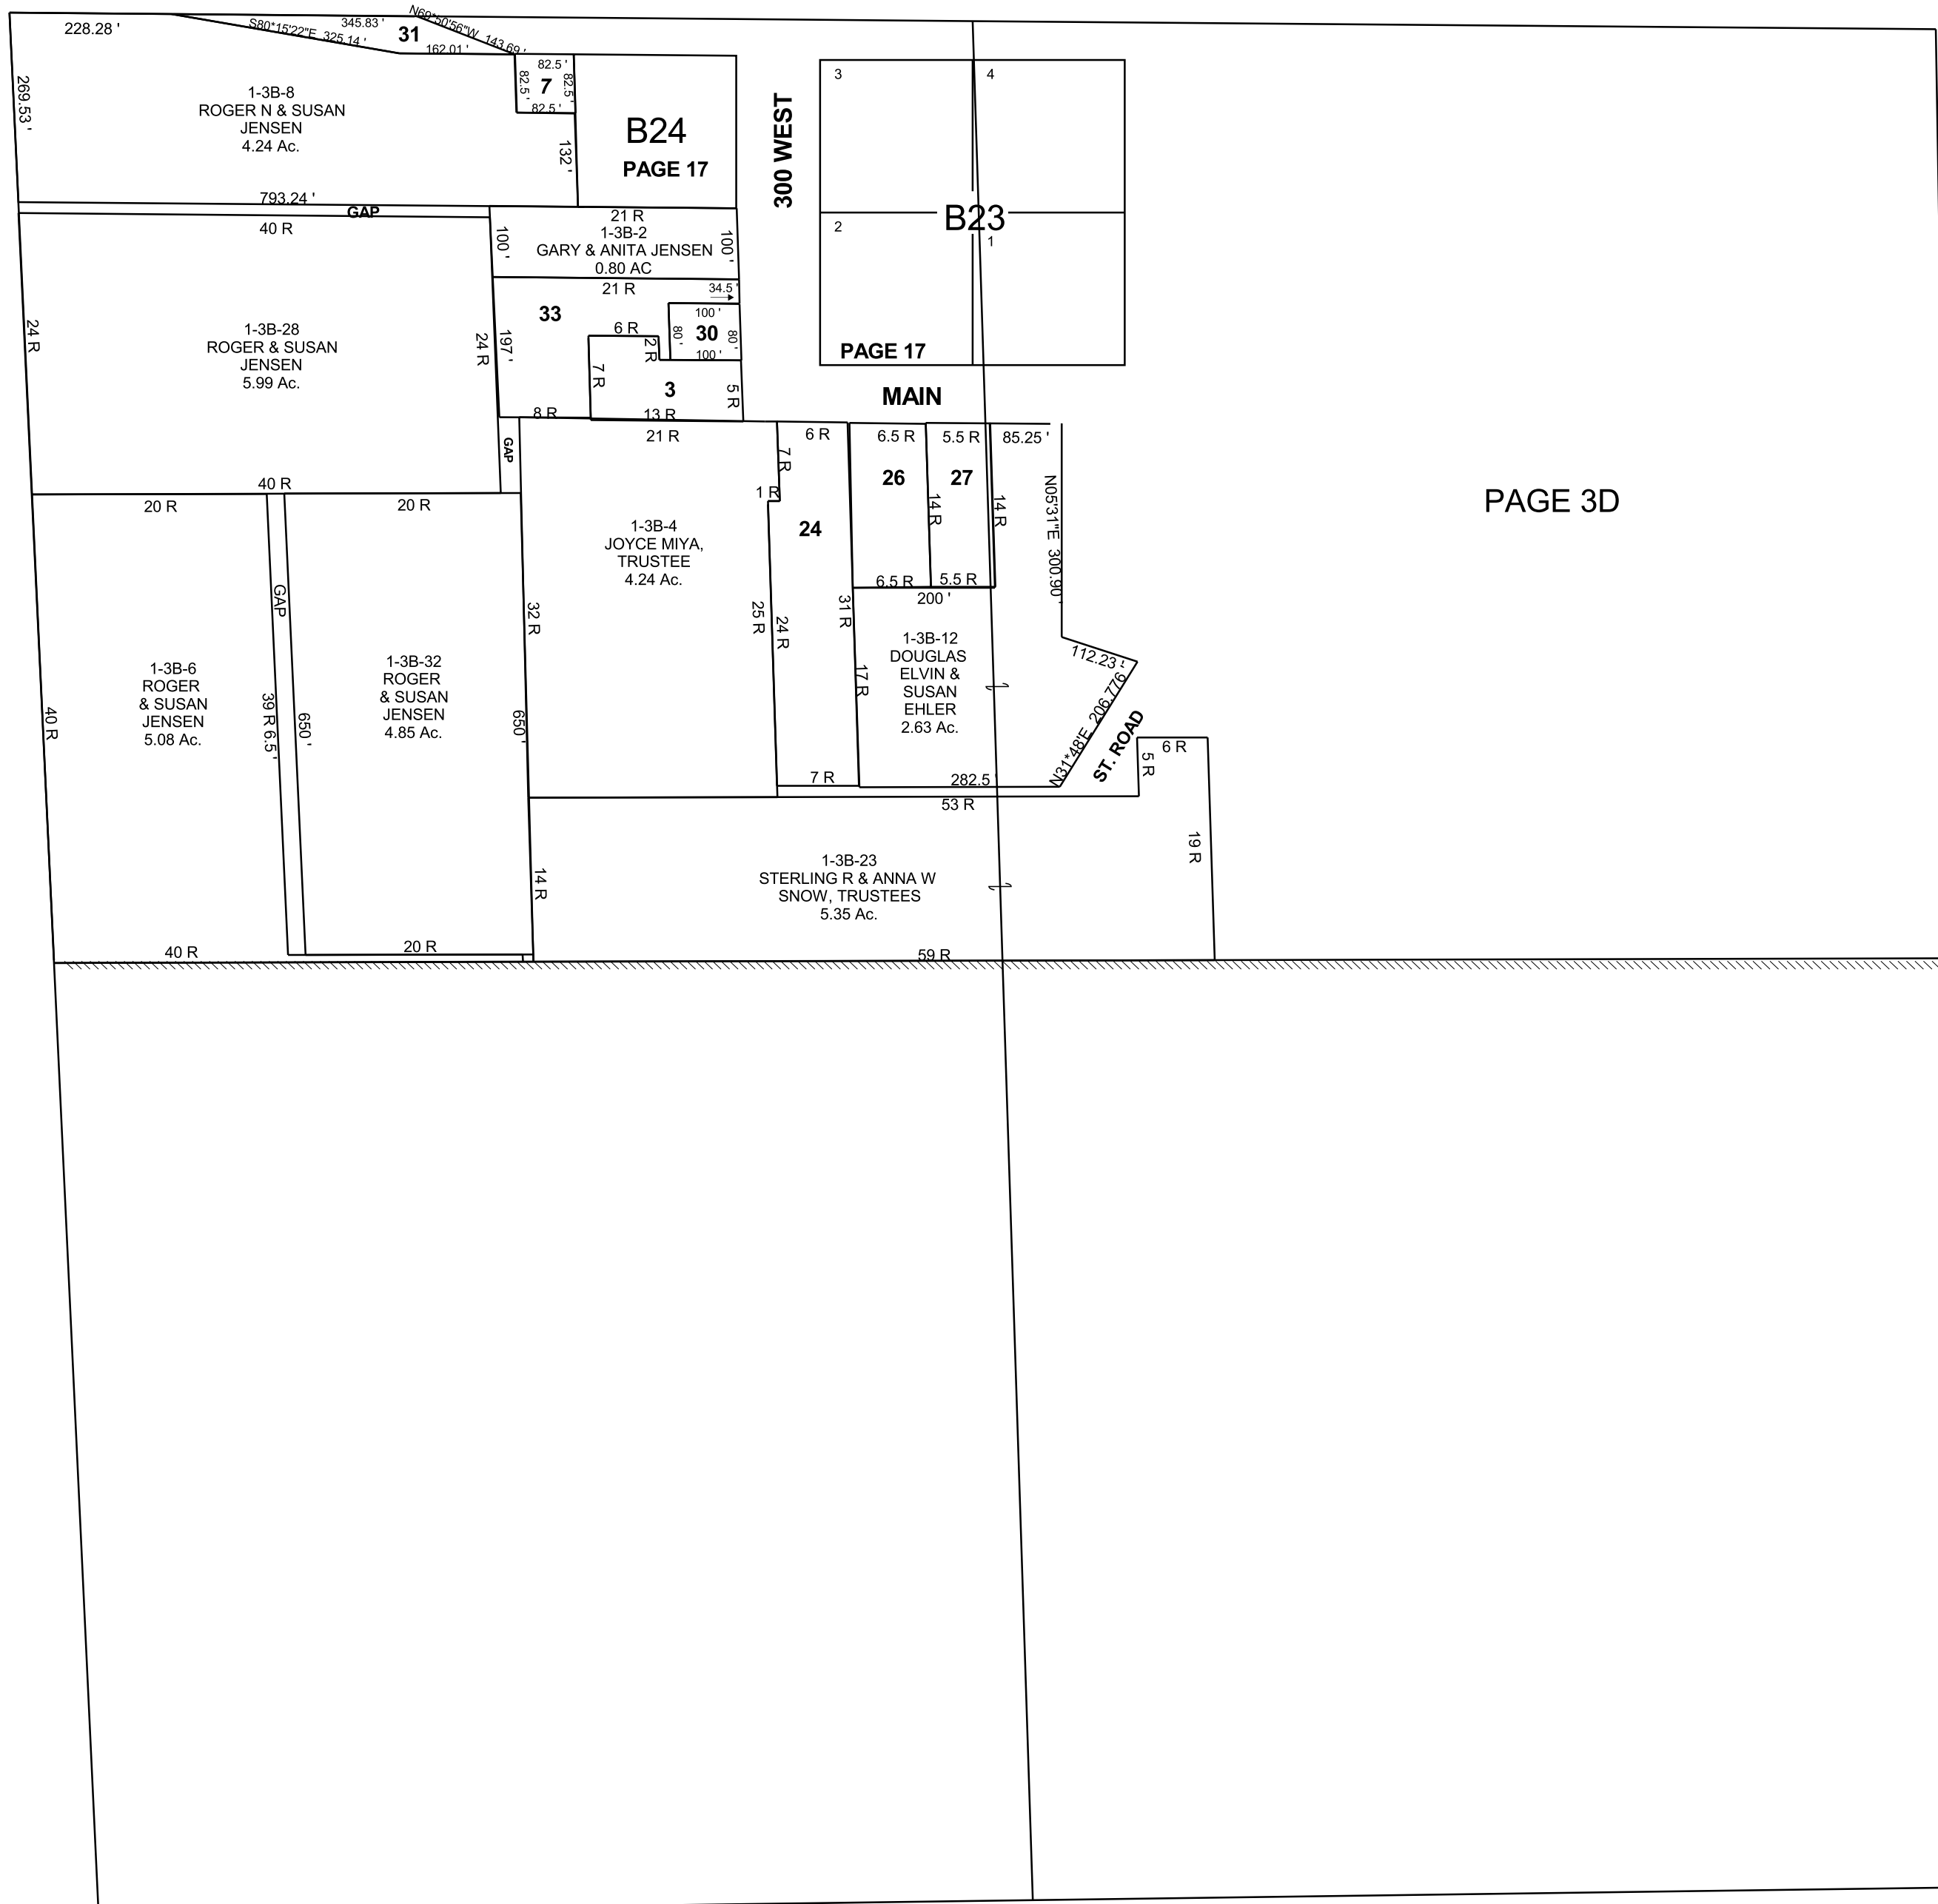

- 1-3B-3
JUSTEN &
CARA
JENKINS
0.48 Ac.
- 1-3B-7
ROGER N
& SUSAN
JENSEN
0.16 Ac.
- 1-3B-24
JOHN A
& MARIE
LINDQUIST
1.31 Ac.
- 1-3B-26
MATT
KATLIN &
CHARLENE
BELL
0.57 Ac.
- 1-3B-27
F RUSSELL
& KATHY M
LARSEN
0.48 Ac.
- 1-3B-30
JUSTEN D
& CARA
JENKINS
0.18 Ac.
- 1-3B-31
EMERY
COUNTY
0.27 Ac.
- 1-3B-33
JUSTEN D
& CARA
JENKINS
0.89 Ac.