

CASTLE DALE


BOOK 1 PAGE 3C  
SCALE: 1" = 100'  
JULY 12, 2017

EX

SE/4 NE/4 SECTION 33, T 18 S, R 08 E S.L.B. & M.

THIS PLAT IS MADE SOLELY FOR THE PURPOSE  
OF ASSISTING IN LOCATING THE LAND, AND  
THE RECORDER ASSUMES NO LIABILITY FOR  
VARIATIONS, IF ANY, WITH AN ACTUAL SURVEY.

THE BLOCKS ON THIS PAGE HAVE BEEN  
PLACED HERE FOR REFERENCE ONLY

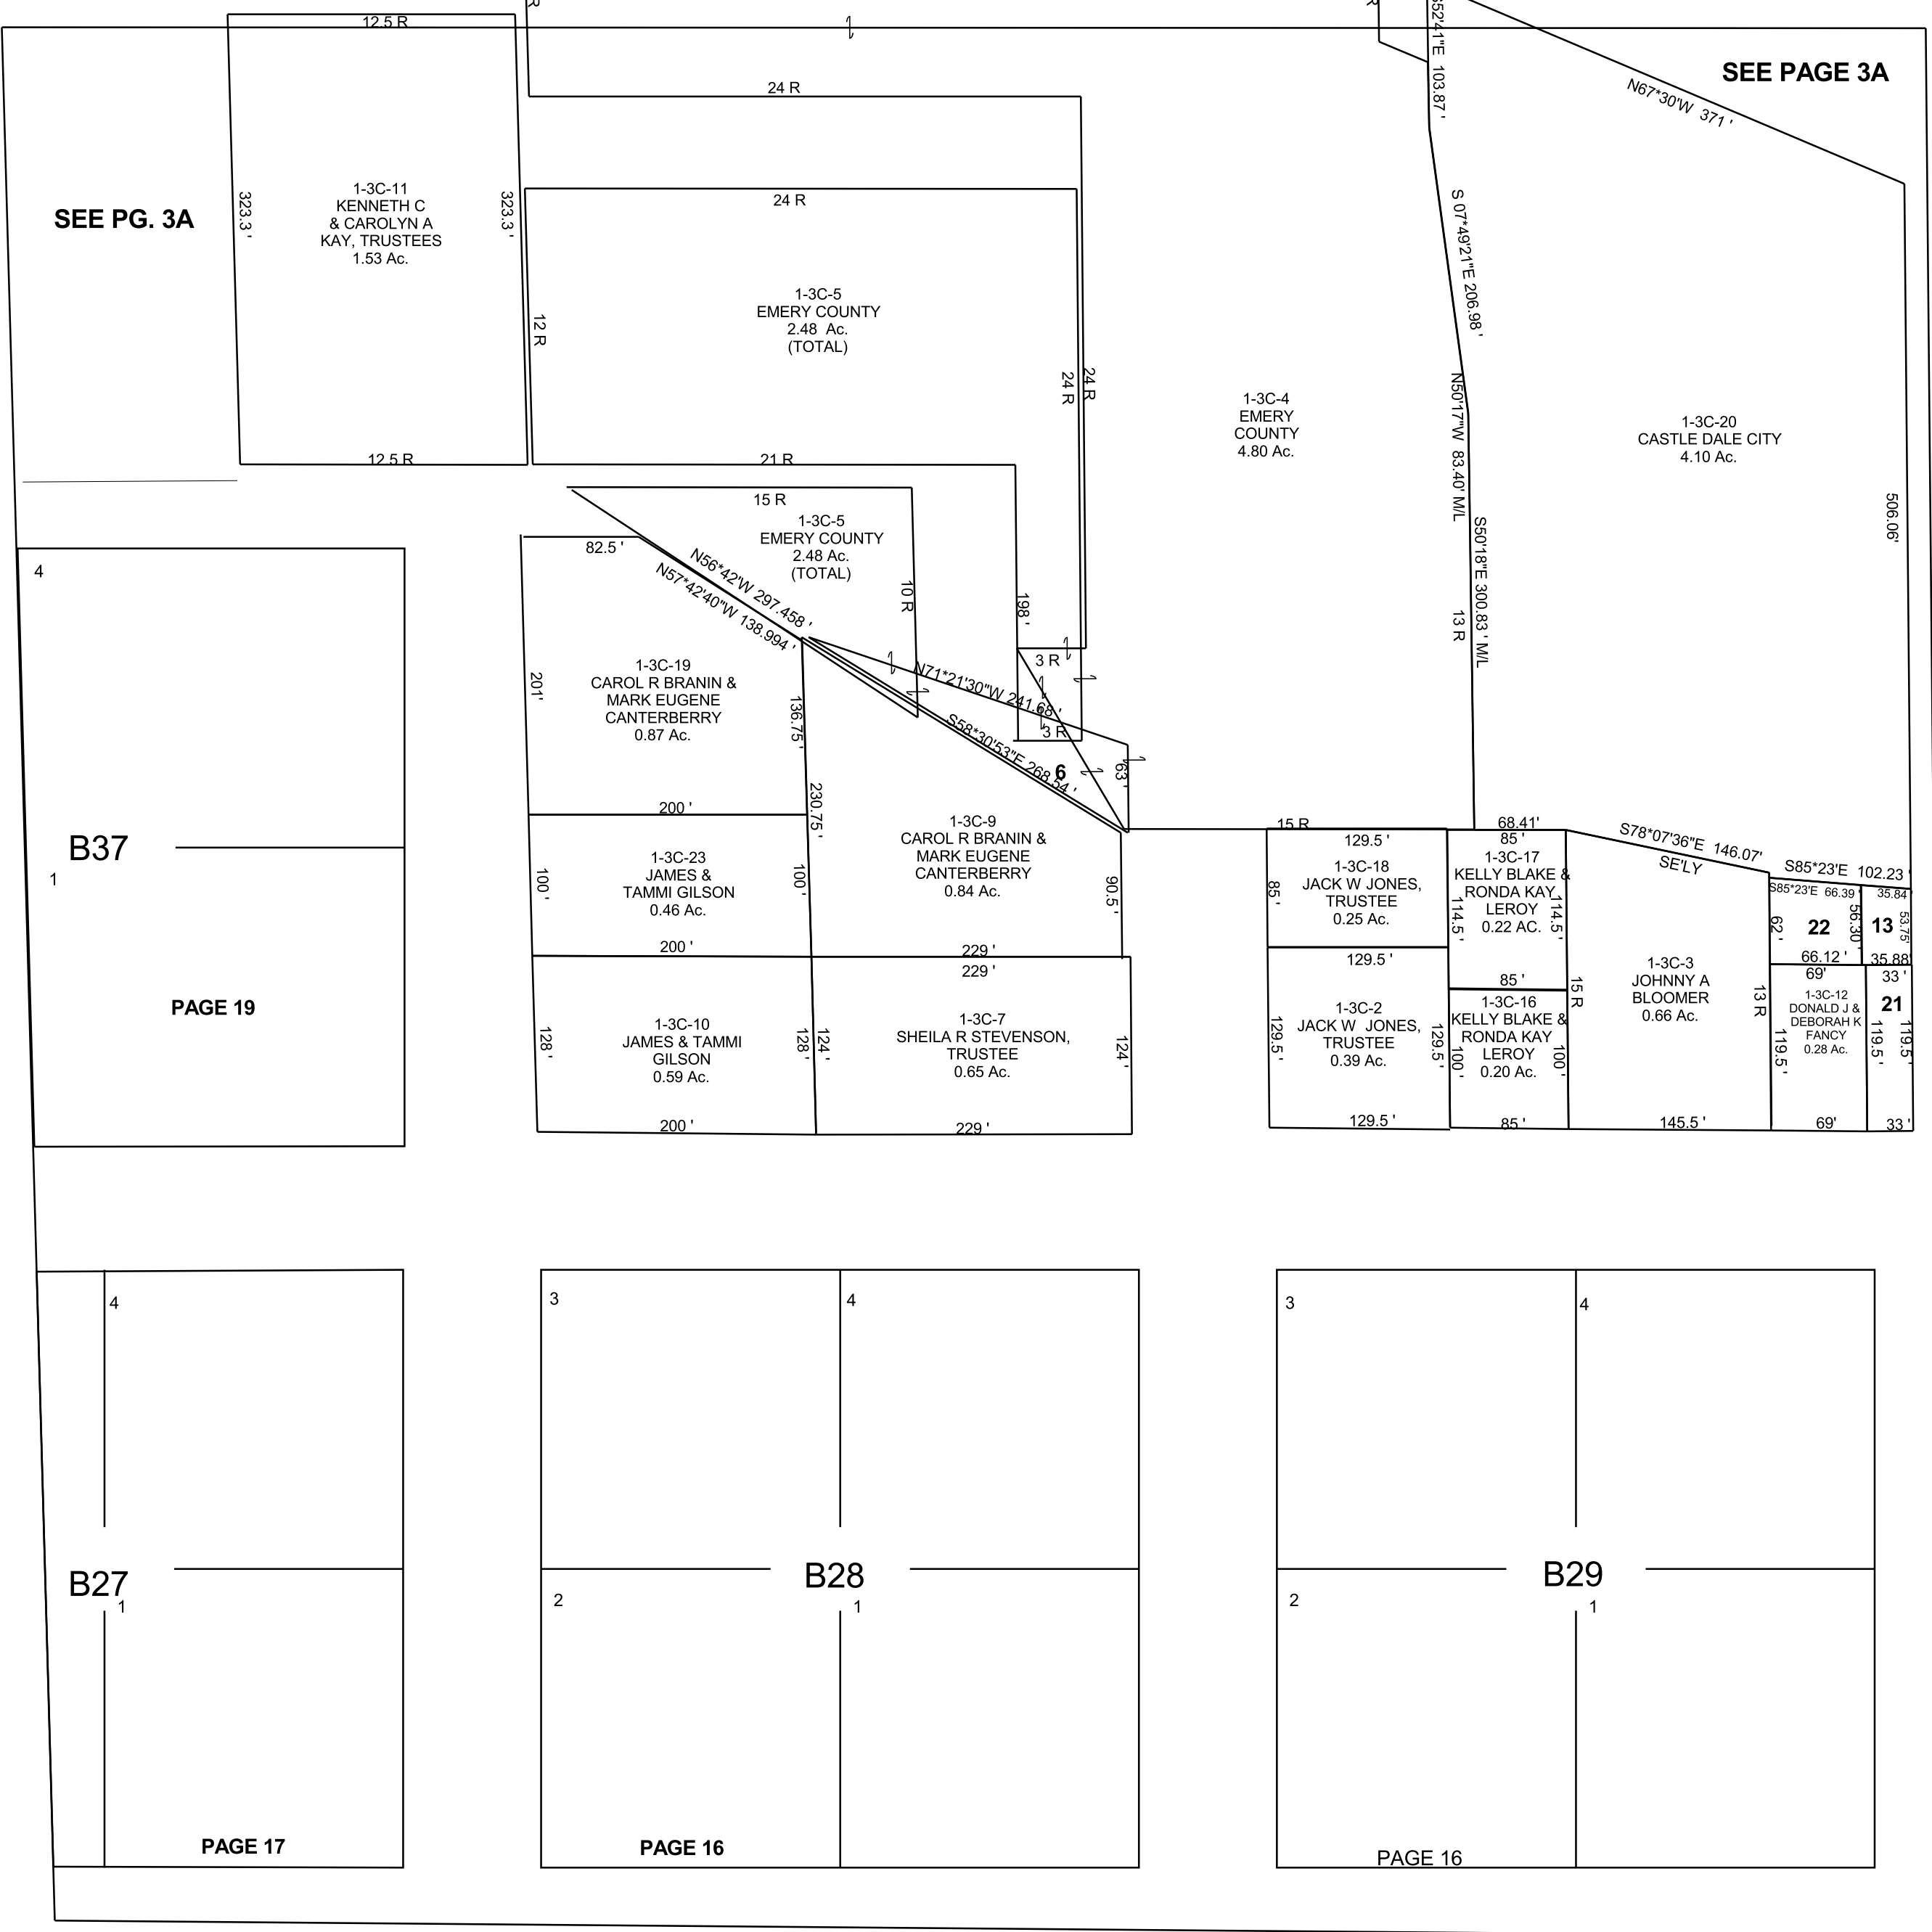

SEE PAGE 3A

SEE PG. 3A

B37

PAGE 19

B27

PAGE 17

B28

PAGE 16

B29

PAGE 16

- 1-3C-6  
CAROL R BRANIN &  
MARK EUGENE  
CANTERBERRY  
0.17 Ac.
- 1-3C-13  
CASTLE DALE  
CITY  
0.05 Ac.
- 1-3C-21  
CASTLE DALE  
CITY  
0.09 Ac.
- 1-3C-22  
DONALD J &  
DEBORAH K  
FANCY  
0.09 Ac.