

CASTLE DALE


BOOK 1 PAGE 3C
SCALE: 1" = 100'
JUNE 1, 2021

EX

SE/4 NE/4 SECTION 33, T 18 S, R 08 E S.L.B. & M.

THIS PLAT IS MADE SOLELY FOR THE PURPOSE
OF ASSISTING IN LOCATING THE LAND, AND
THE RECORDER ASSUMES NO LIABILITY FOR
VARIATIONS, IF ANY, WITH AN ACTUAL SURVEY.

THE BLOCKS ON THIS PAGE HAVE BEEN
PLACED HERE FOR REFERENCE ONLY

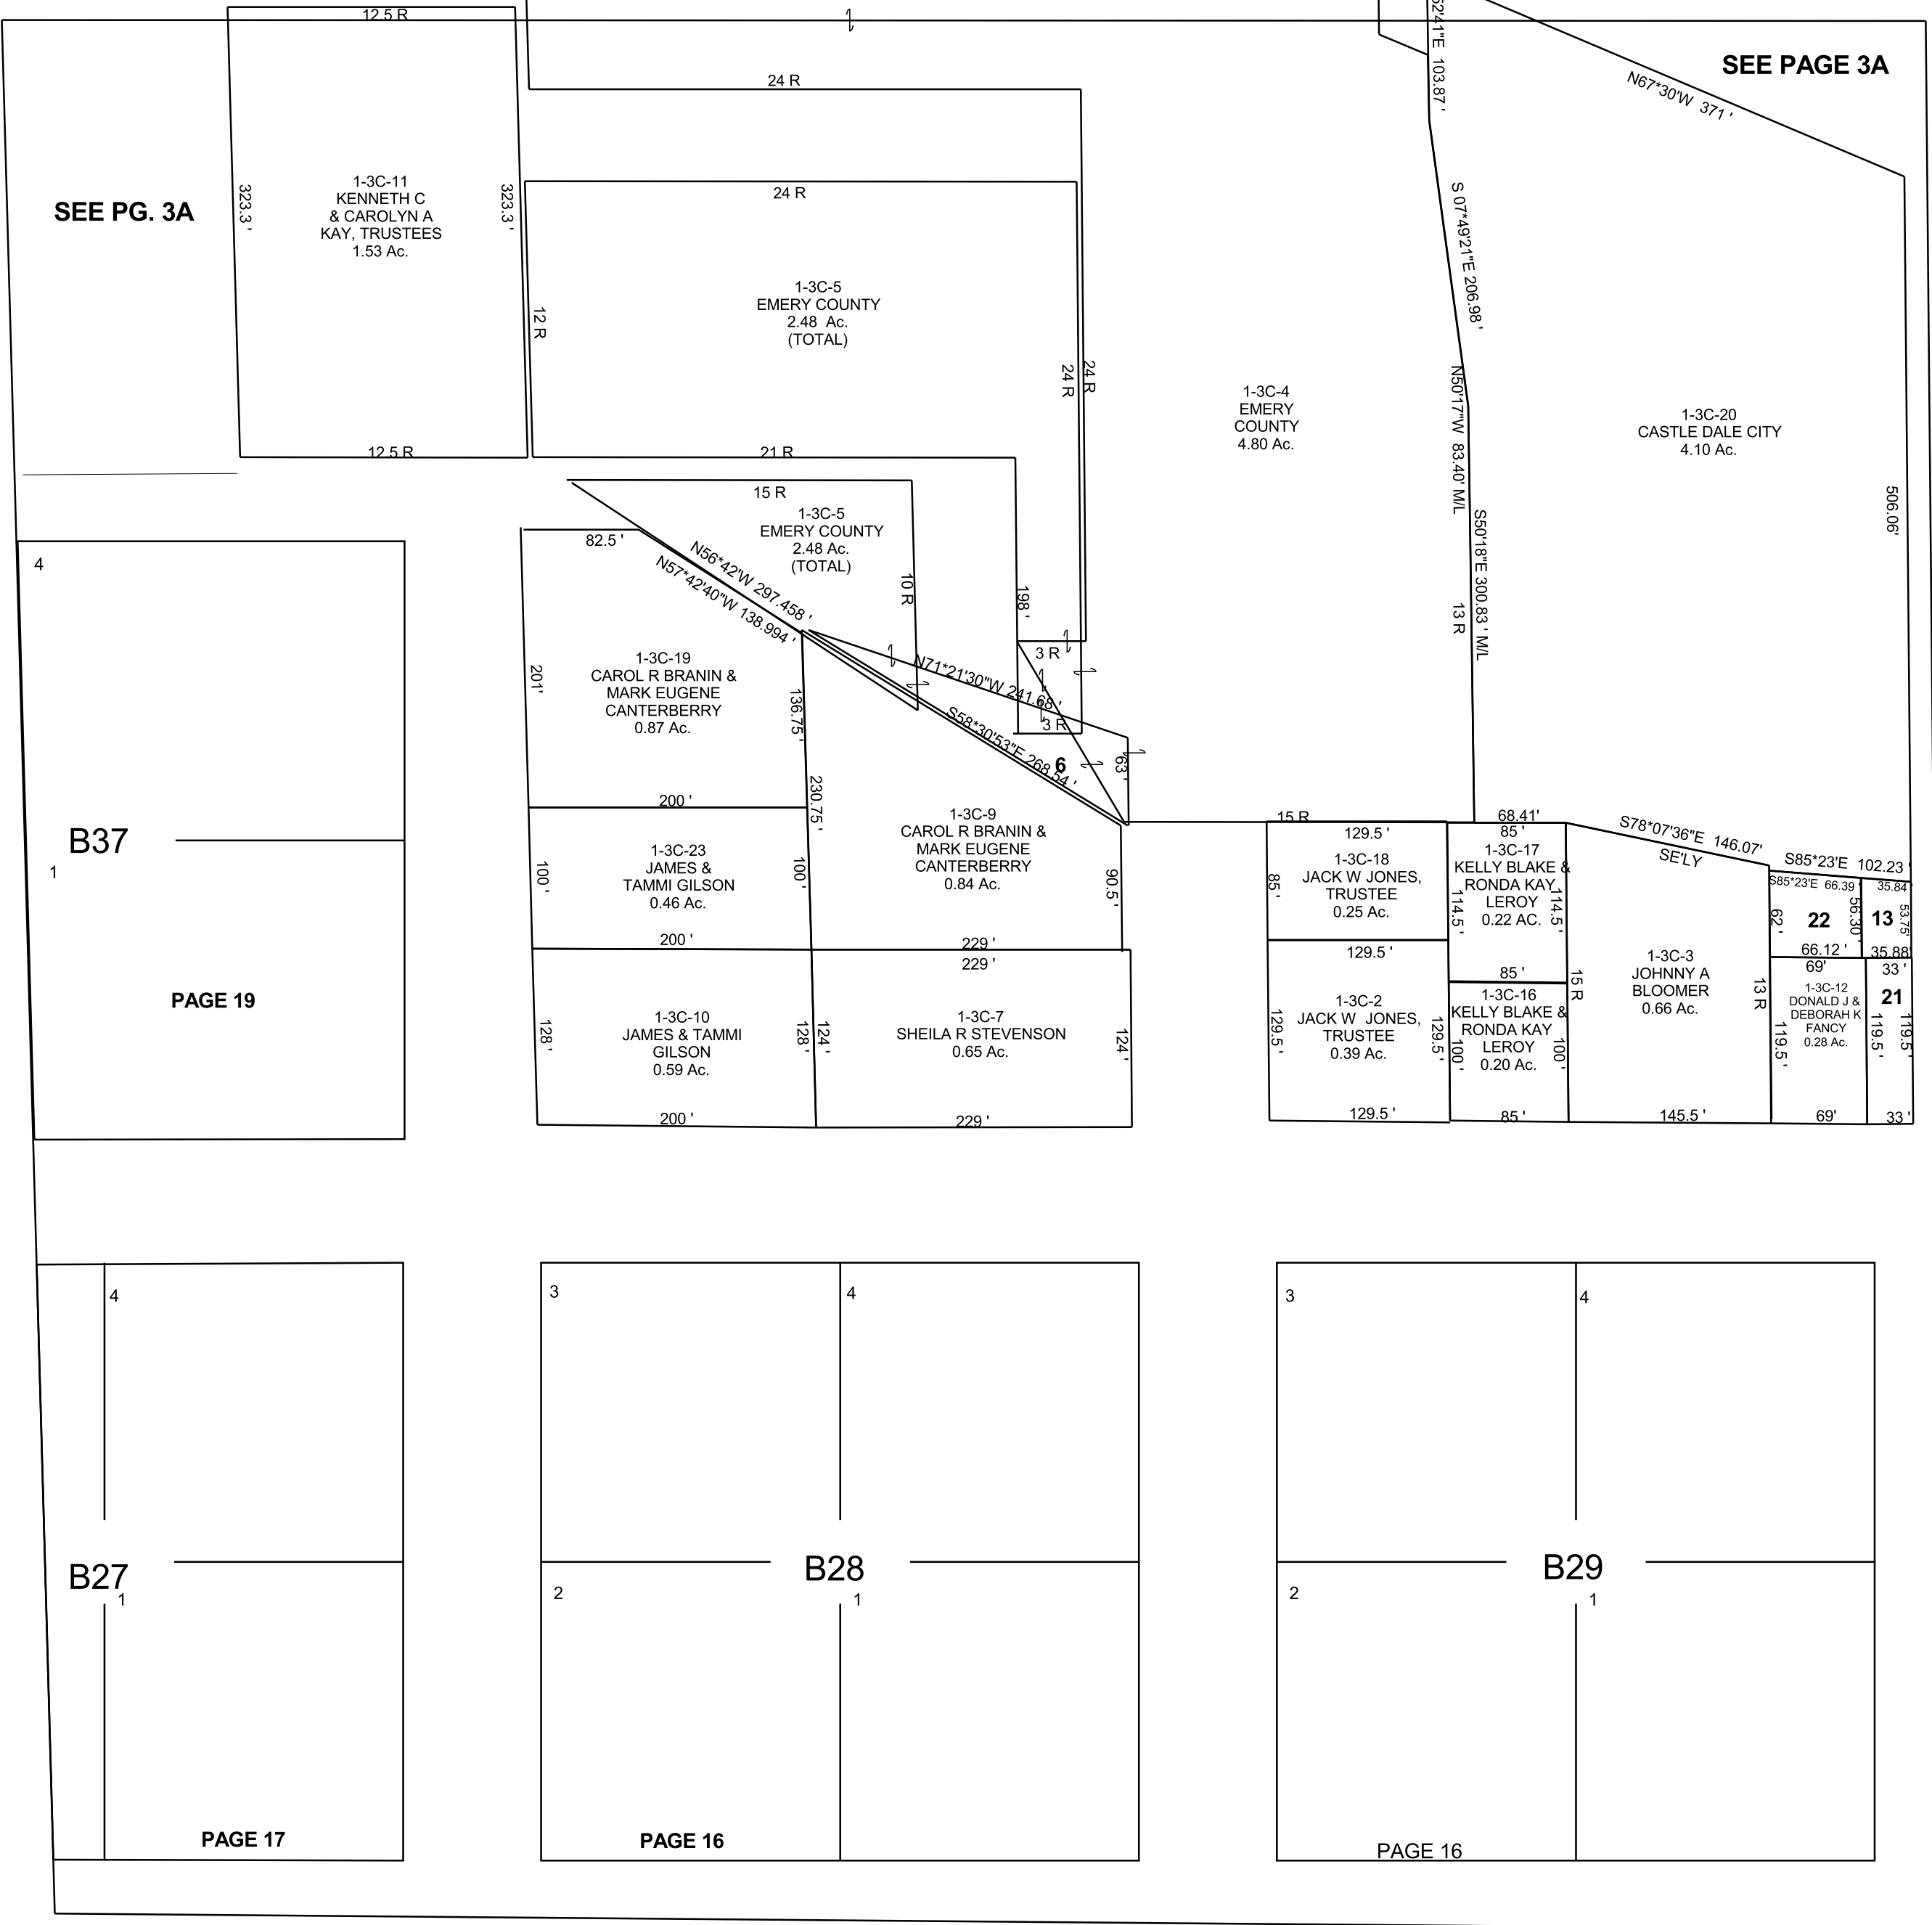

SEE PAGE 3A

SEE PG. 3A

B37

PAGE 19

B27

PAGE 17

B28

PAGE 16

B29

PAGE 16

- 1-3C-6
CAROL R BRANIN &
MARK EUGENE
CANTERBERRY
0.17 Ac.
- 1-3C-13
CASTLE DALE
CITY
0.05 Ac.
- 1-3C-21
CASTLE DALE
CITY
0.09 Ac.
- 1-3C-22
DONALD J &
DEBORAH K
FANCY
0.09 Ac.