


CASTLE DALE

NE/4 SE/4 SECTION 33, T 18 S, R 08 E S.L.B. & M.

BOOK 1 PAGE 3D
SCALE: 1" = 100'
SEPTEMBER 19, 2018

THIS PLAT IS MADE SOLELY FOR THE PURPOSE
OF ASSISTING IN LOCATING THE LAND, AND
THE RECORDER ASSUMES NO LIABILITY FOR
VARIATIONS, IF ANY, WITH AN ACTUAL SURVEY.

THE BLOCKS ON THIS PAGE HAVE BEEN
PLACED HERE FOR REFERENCE ONLY

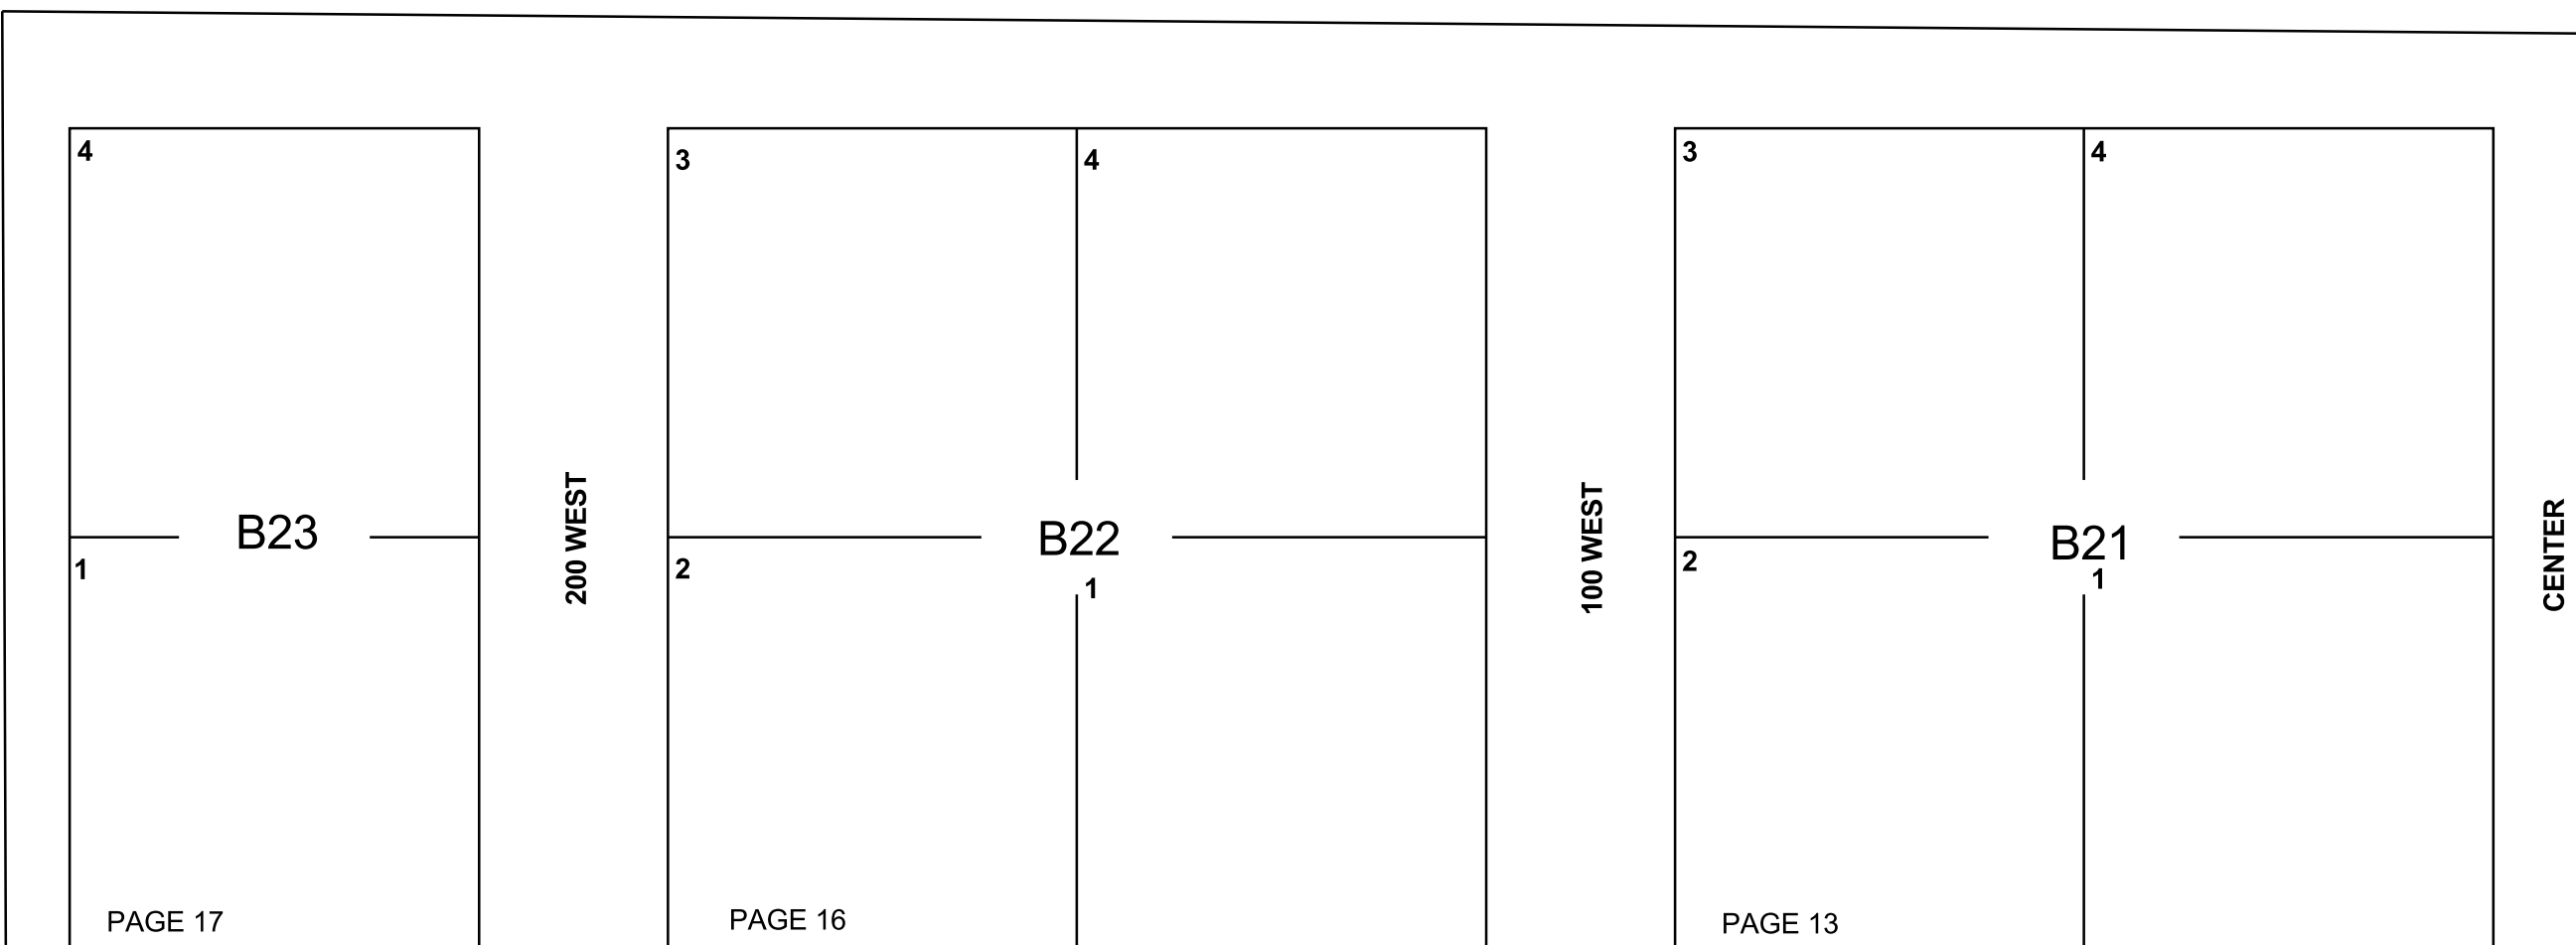


1-3D-7
JEFFERY &
JEANNIE C
BOTT
0.20 Ac.

1-3D-12
EMERY
COUNTY
0.20 Ac.

1-3D-18
CASTLE
DALE CITY
0.12 Ac.

MAIN STREET

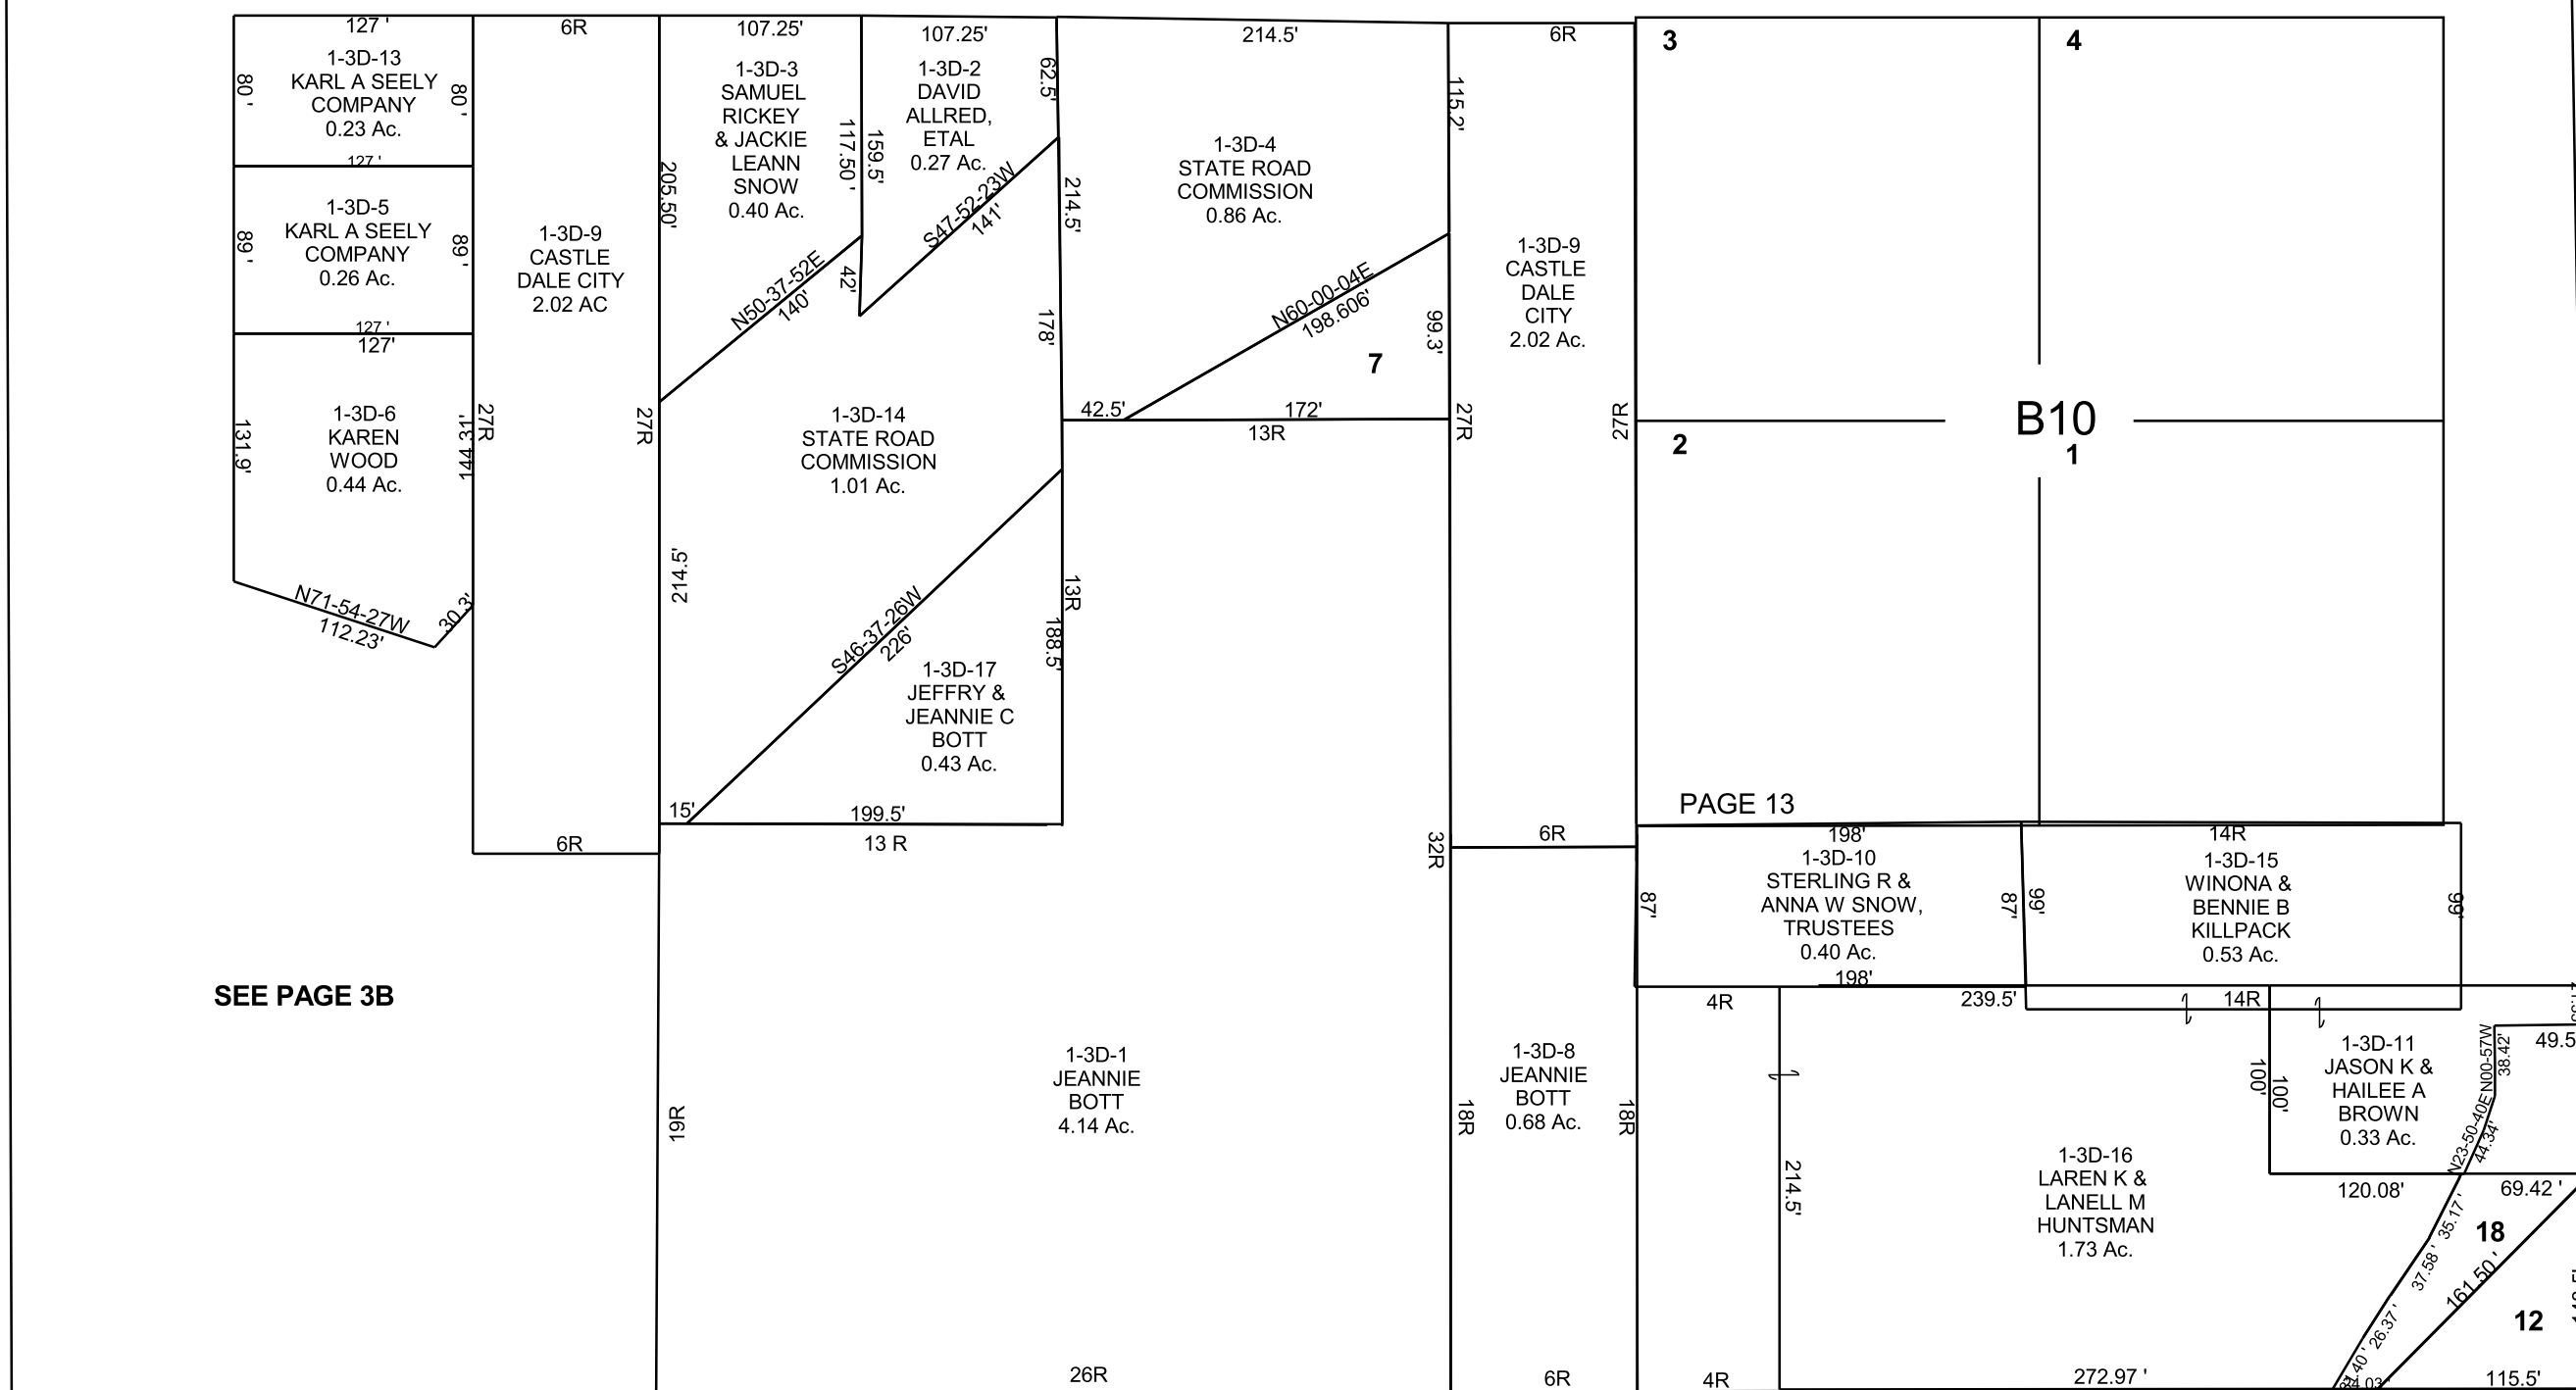

SEE PAGE 3B

PAGE 13