


# CASTLE DALE

## NE/4 SE/4 SECTION 33, T 18 S, R 08 E S.L.B. & M.

THE BLOCKS ON THIS PAGE HAVE BEEN  
PLACED HERE FOR REFERENCE ONLY

THIS PLAT IS MADE SOLELY FOR THE PURPOSE  
OF ASSISTING IN LOCATING THE LAND, AND  
THE RECORDER ASSUMES NO LIABILITY FOR  
VARIATIONS, IF ANY, WITH AN ACTUAL SURVEY.

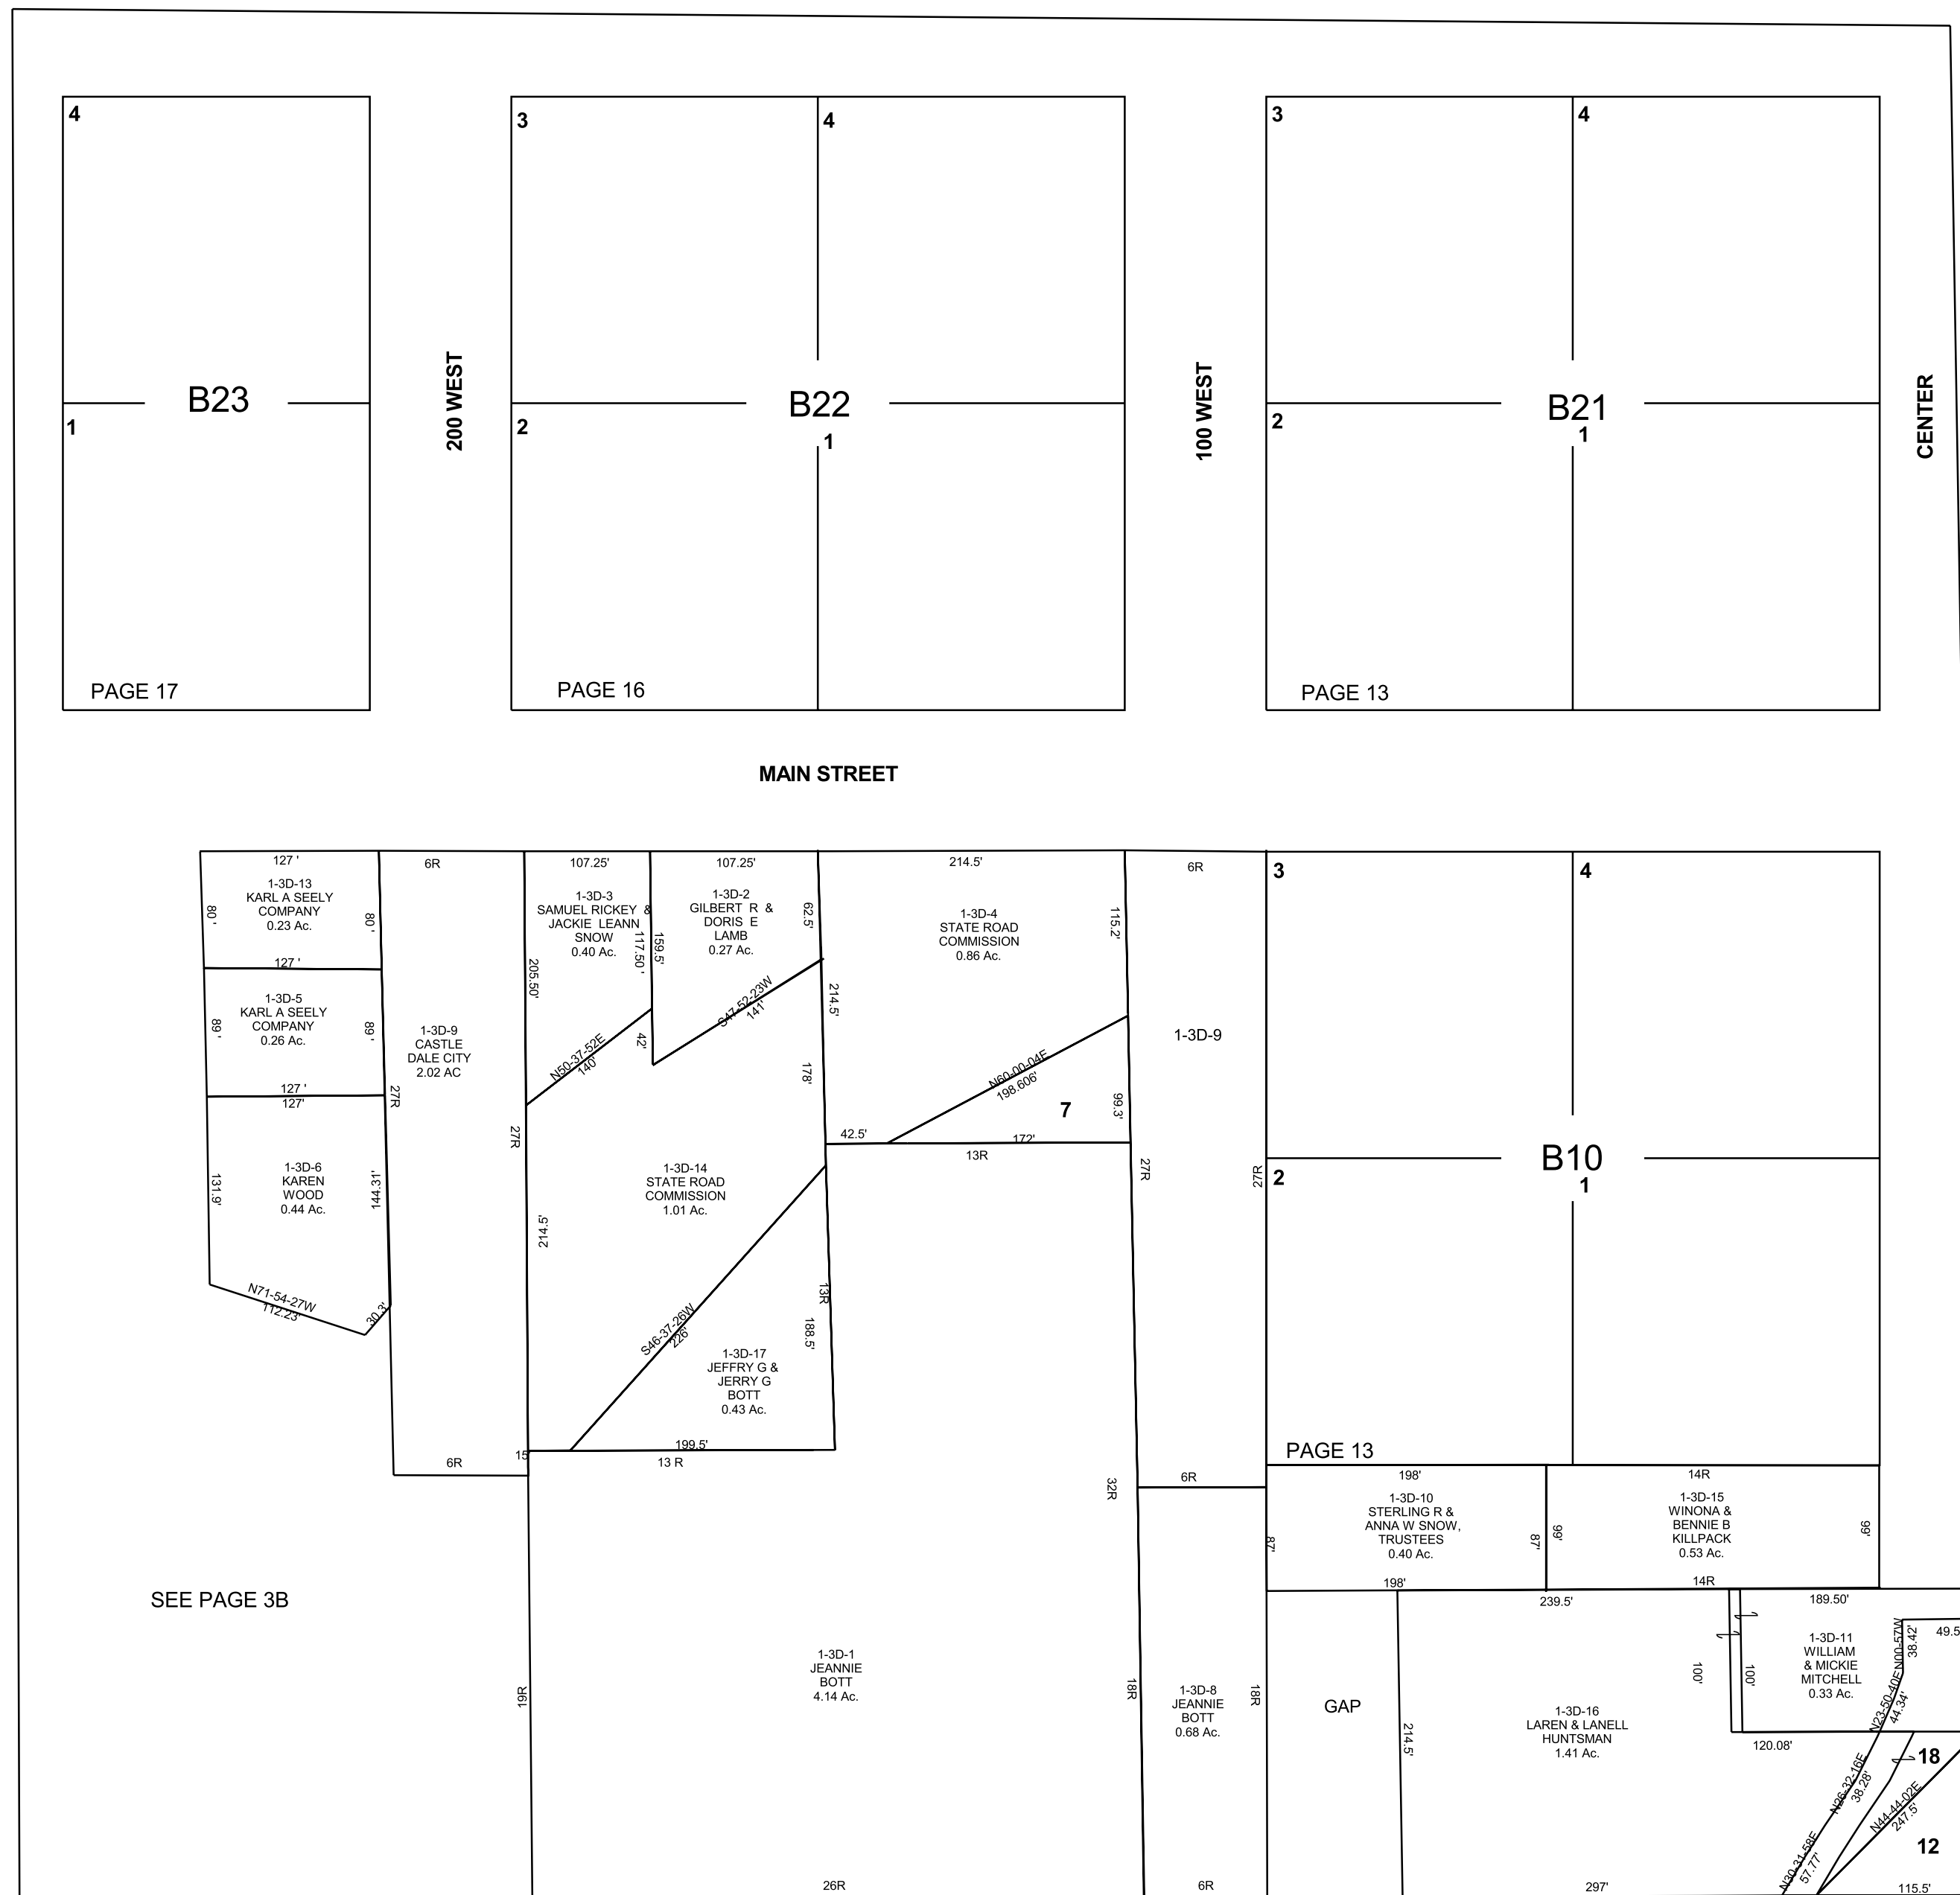

1-3D-7  
JERRY G &  
JEFFERY G  
BOTT  
0.20 Ac.

1-3D-12  
EMERY  
COUNTY  
0.20 Ac.

1-3D-18  
CASTLE  
DALE CITY  
0.12 Ac.