


CLAWSON

SECTION 25, T 19 S, R 07 E S.L.B. & M.

BOOK 1 PAGE 41  
SCALE: 1" = 400'  
JANUARY 31, 2011

EX

THIS PLAT IS MADE SOLELY FOR THE PURPOSE  
OF ASSISTING IN LOCATING THE LAND, AND  
THE RECORDER ASSUMES NO LIABILITY FOR  
VARIATIONS, IF ANY, WITH AN ACTUAL SURVEY.

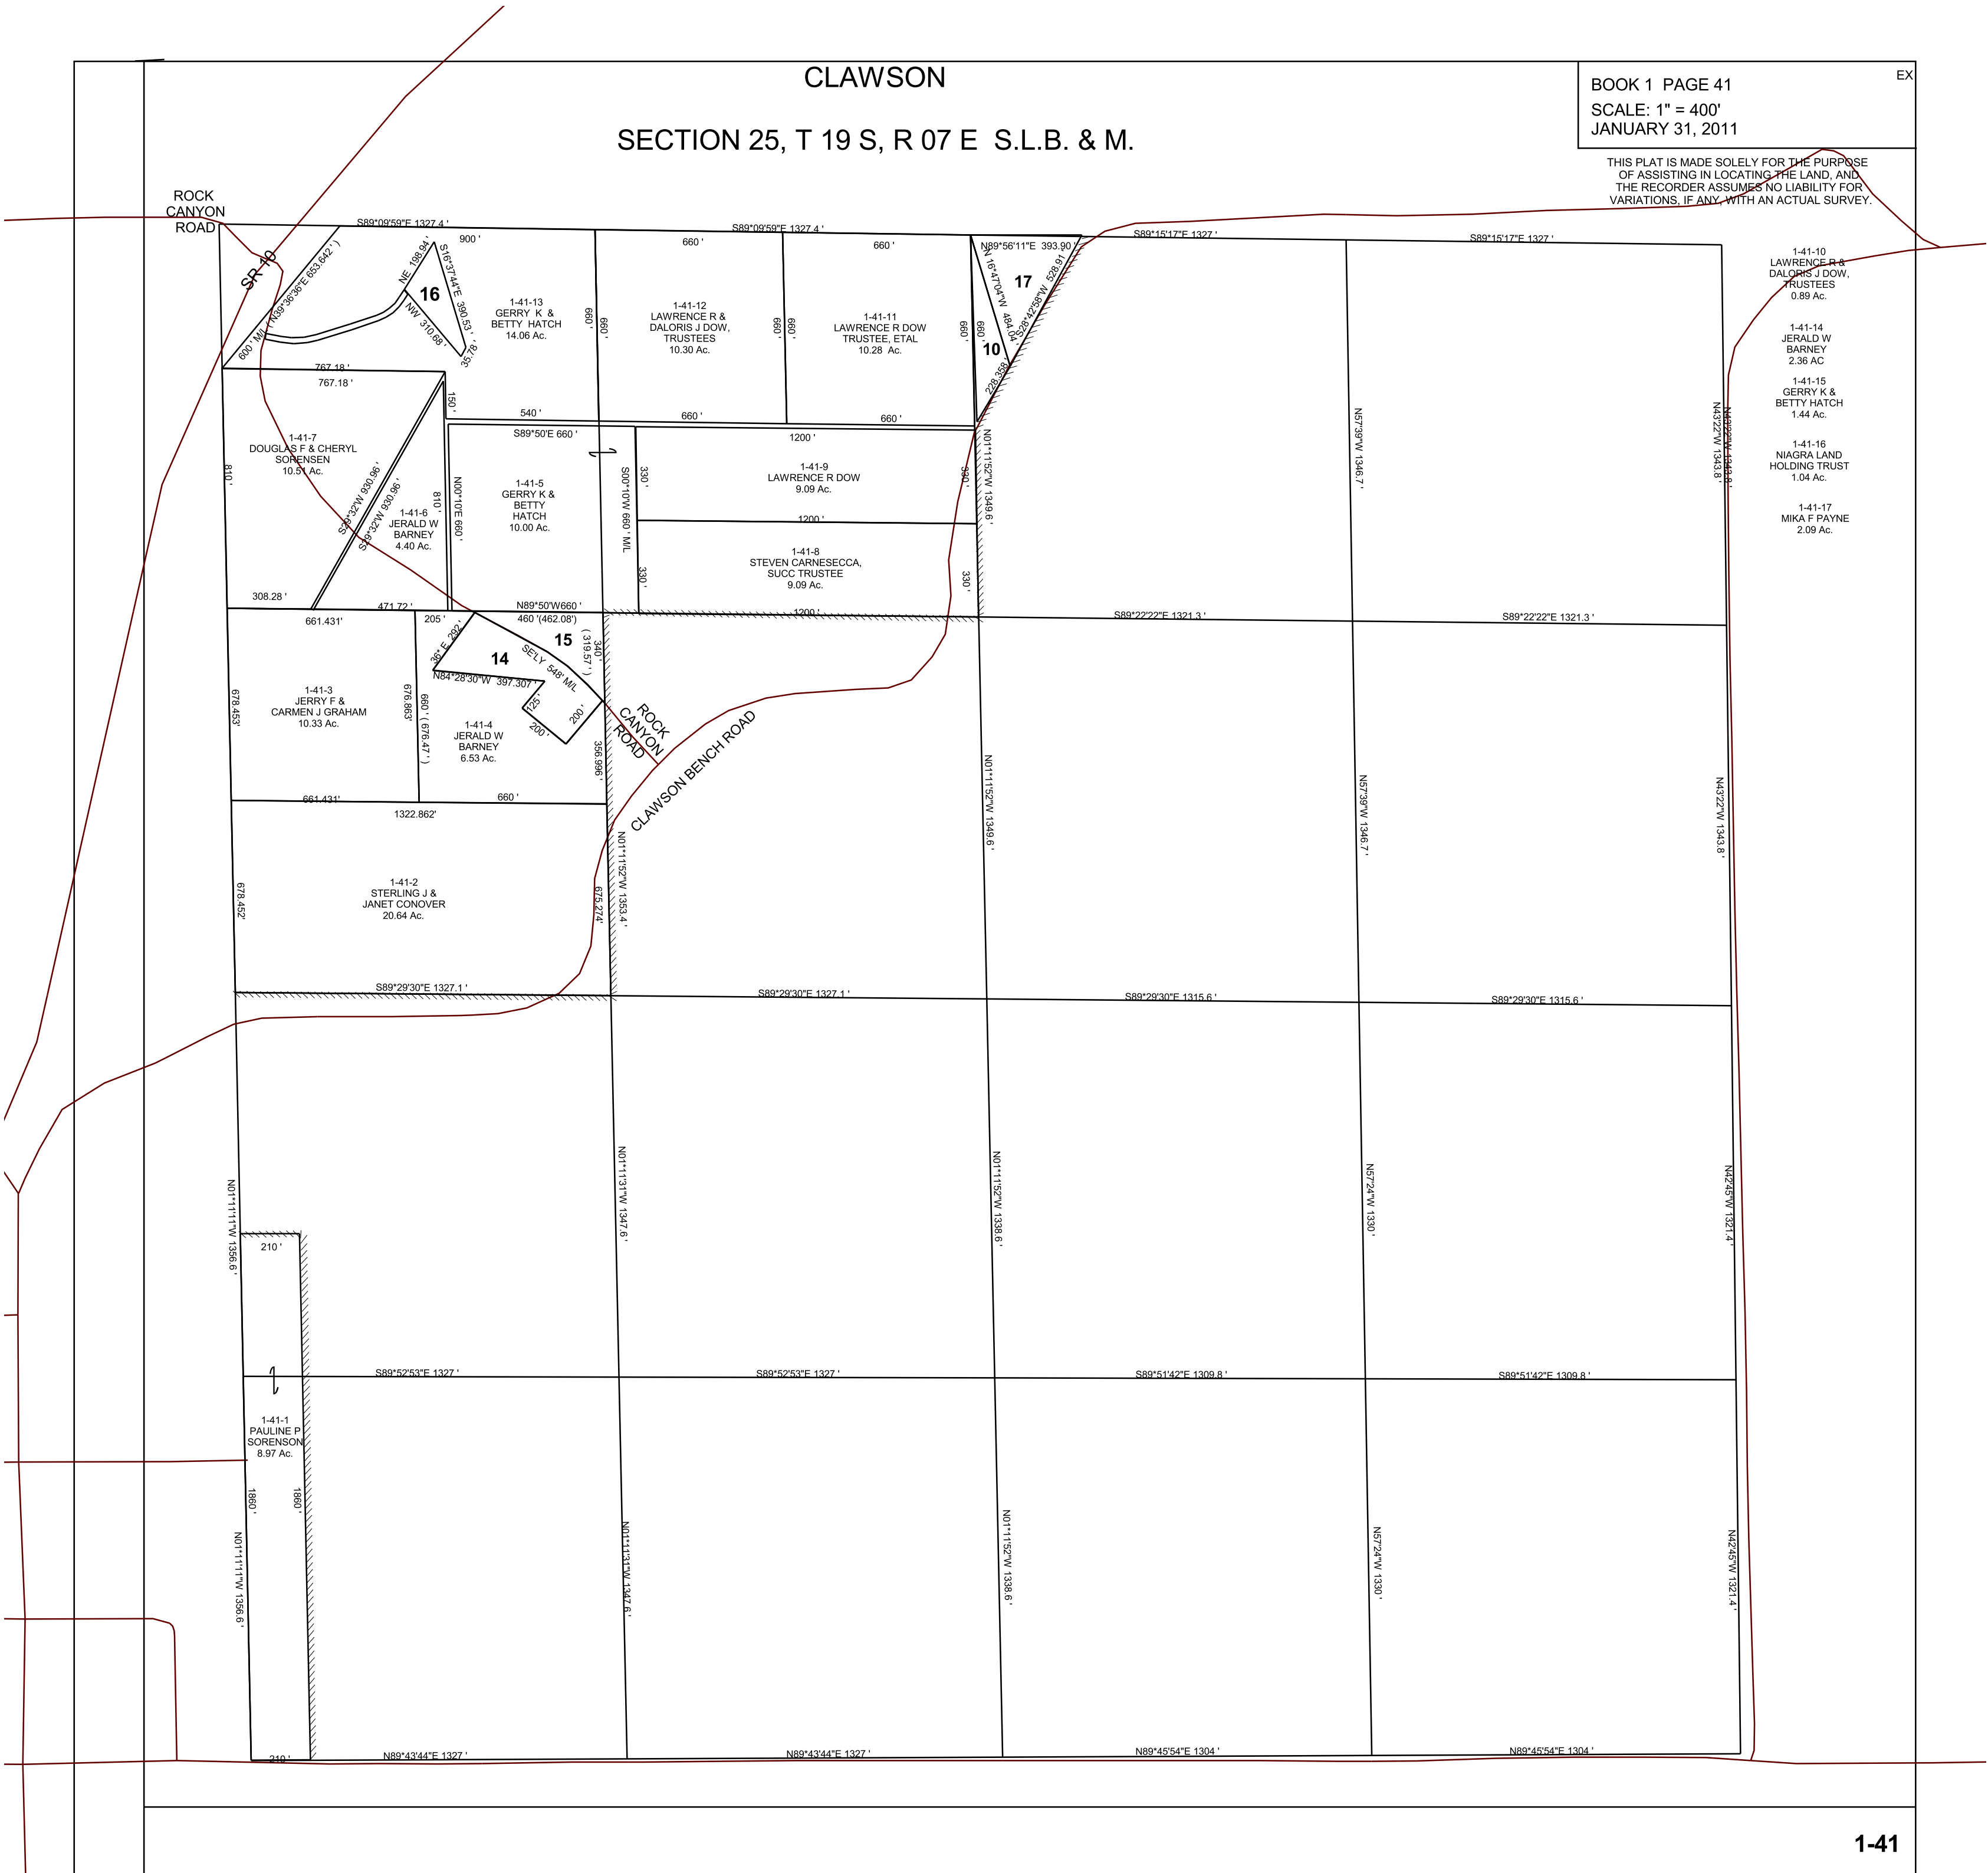

- 1-41-10  
LAWRENCE R &  
DALORIS J DOW,  
TRUSTEES  
0.89 Ac.
- 1-41-14  
JERALD W  
BARNEY  
2.36 AC
- 1-41-15  
GERRY K &  
BETTY HATCH  
1.44 Ac.
- 1-41-16  
NIAGRA LAND  
HOLDING TRUST  
1.04 Ac.
- 1-41-17  
MIKA F PAYNE  
2.09 Ac.