


CLAWSON

SECTION 25, T 19 S, R 07 E S.L.B. & M.

BOOK 1 PAGE 41
SCALE: 1" = 400'
MARCH 11, 2016

EX

THIS PLAT IS MADE SOLELY FOR THE PURPOSE OF ASSISTING IN LOCATING THE LAND, AND THE RECORDER ASSUMES NO LIABILITY FOR VARIATIONS, IF ANY, WITH AN ACTUAL SURVEY.

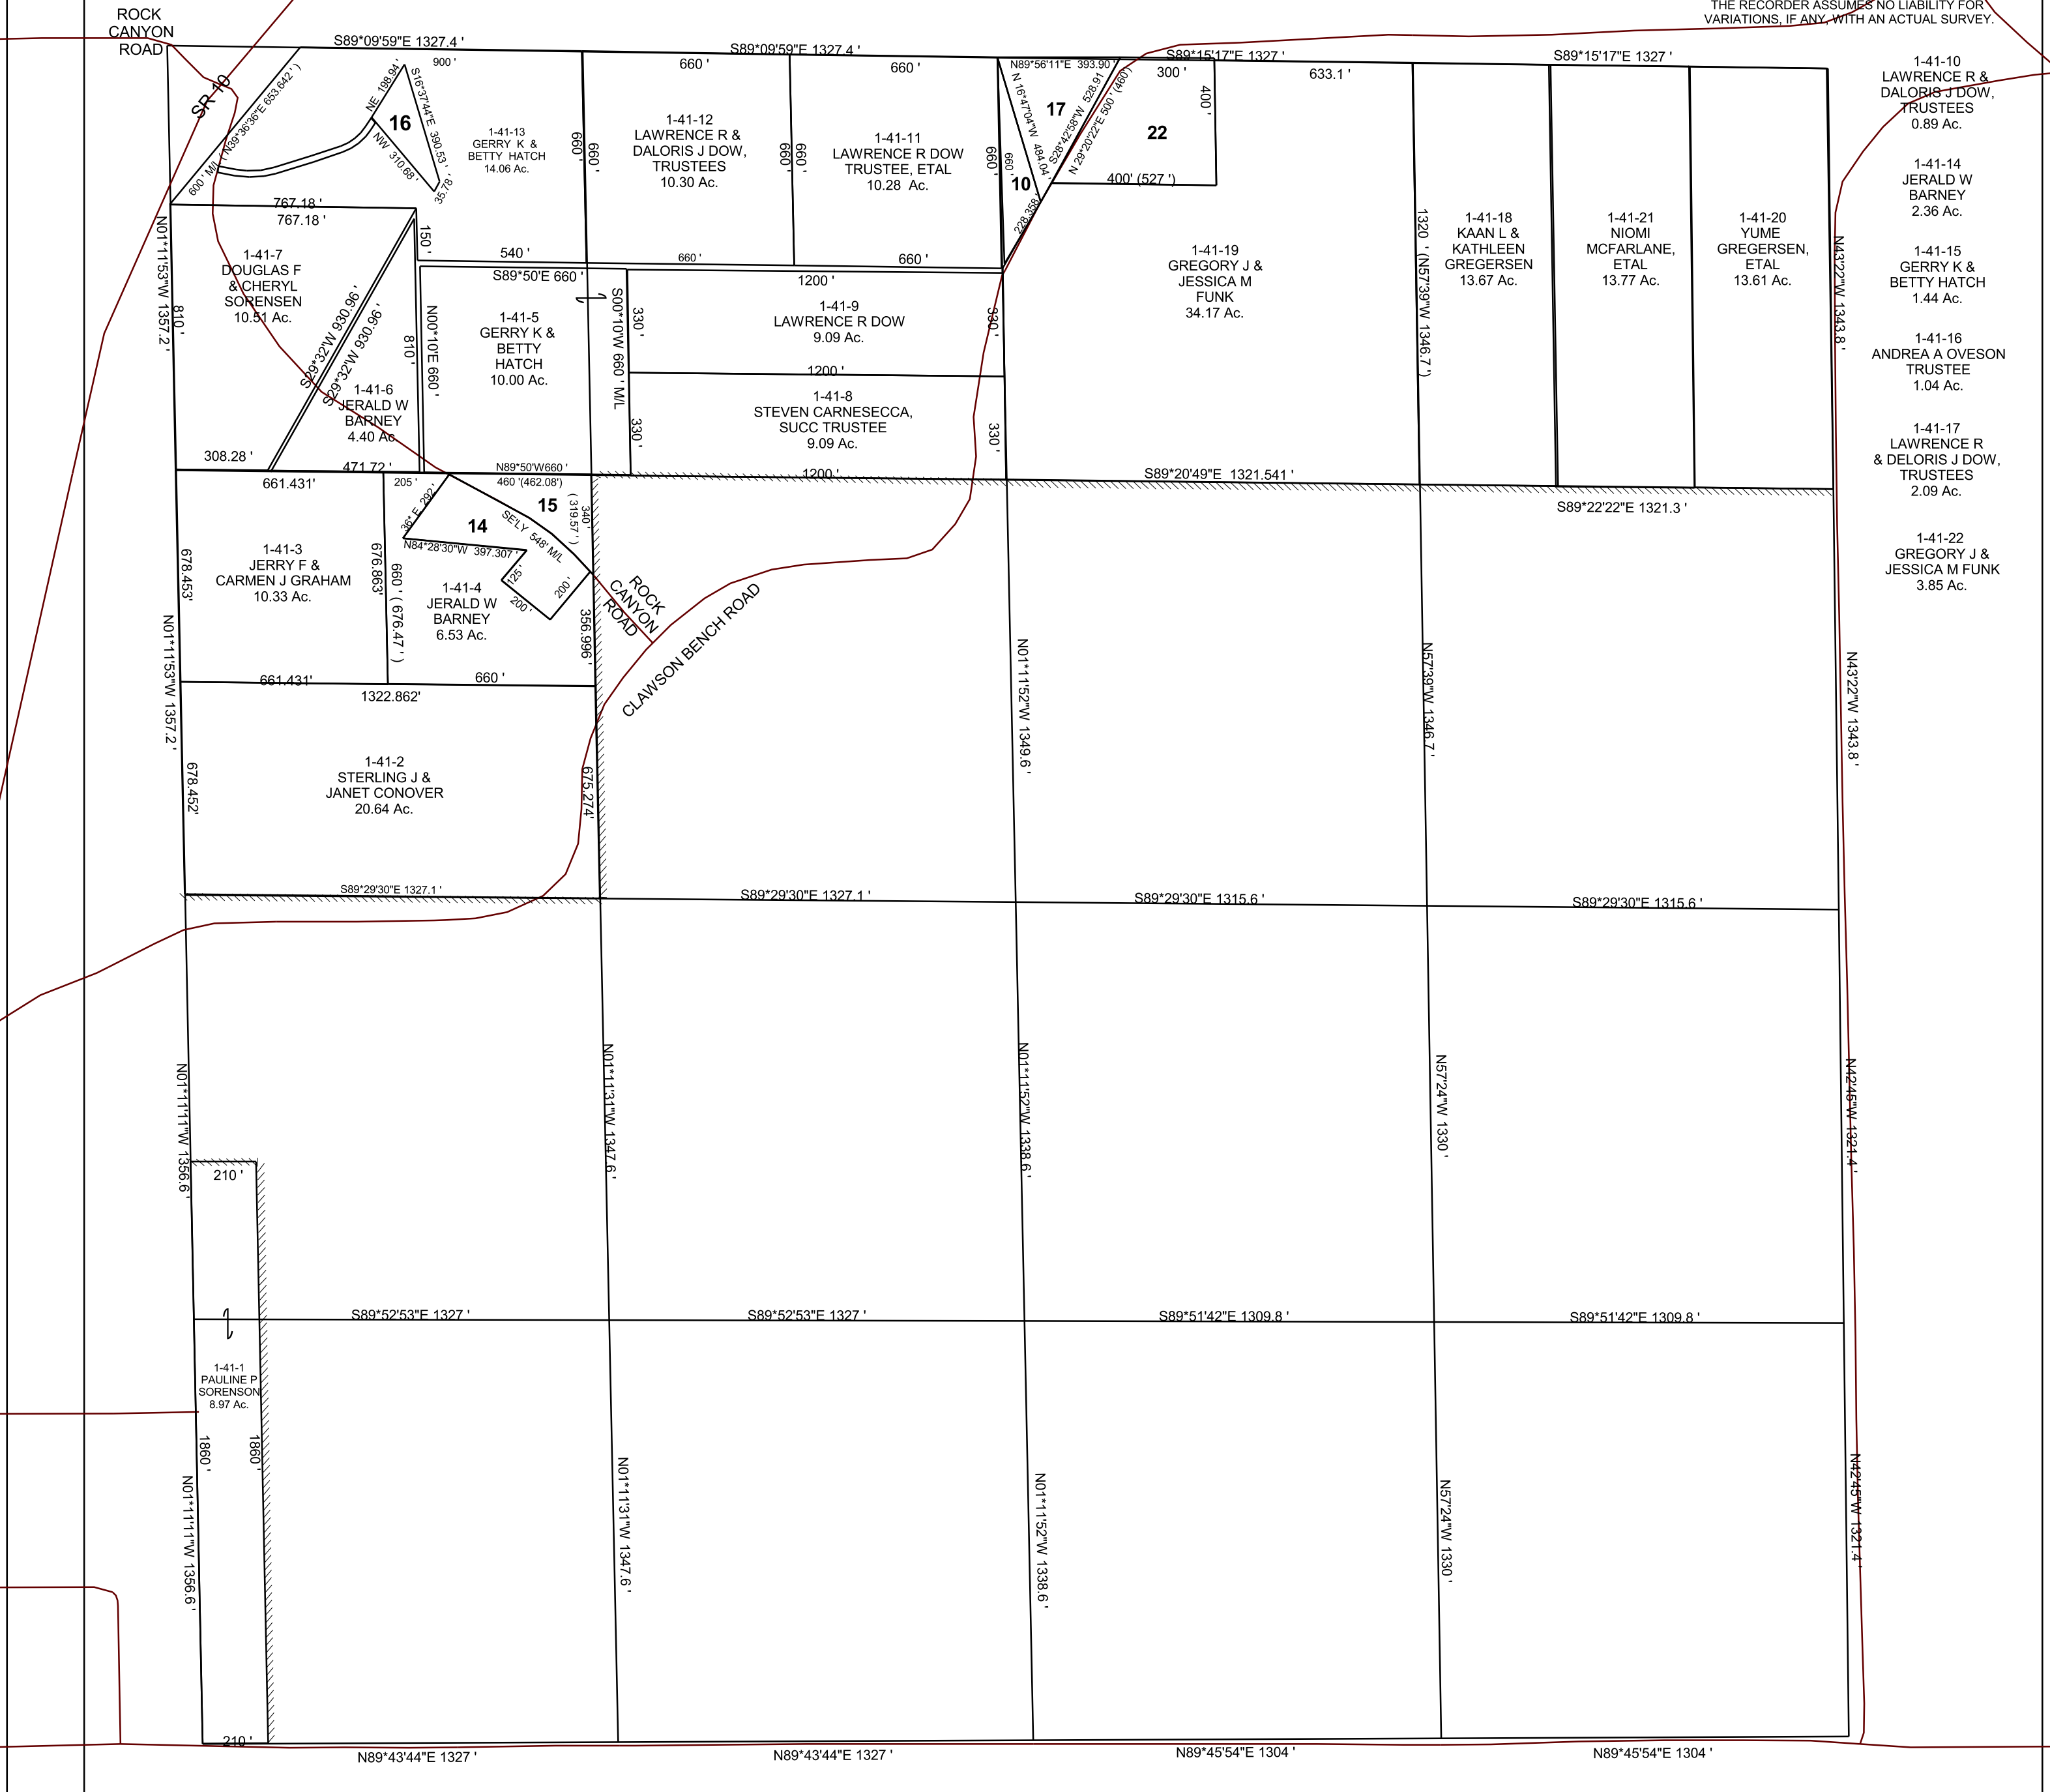

- 1-41-10 LAWRENCE R & DALORIS J DOW, TRUSTEES 0.89 Ac.
- 1-41-14 JERALD W BARNEY 2.36 Ac.
- 1-41-15 GERRY K & BETTY HATCH 1.44 Ac.
- 1-41-16 ANDREA A OVESON TRUSTEE 1.04 Ac.
- 1-41-17 LAWRENCE R & DELORIS J DOW, TRUSTEES 2.09 Ac.
- 1-41-22 GREGORY J & JESSICA M FUNK 3.85 Ac.