


CLAWSON  
SECTION 25, T 19 S, R 07 E S.L.B. & M.

THIS PLAT IS MADE SOLELY FOR THE PURPOSE  
OF ASSISTING IN LOCATING THE LAND, AND  
THE RECORDER ASSUMES NO LIABILITY FOR  
VARIATIONS, IF ANY, WITH AN ACTUAL SURVEY.

ROCK  
CANYON  
ROAD

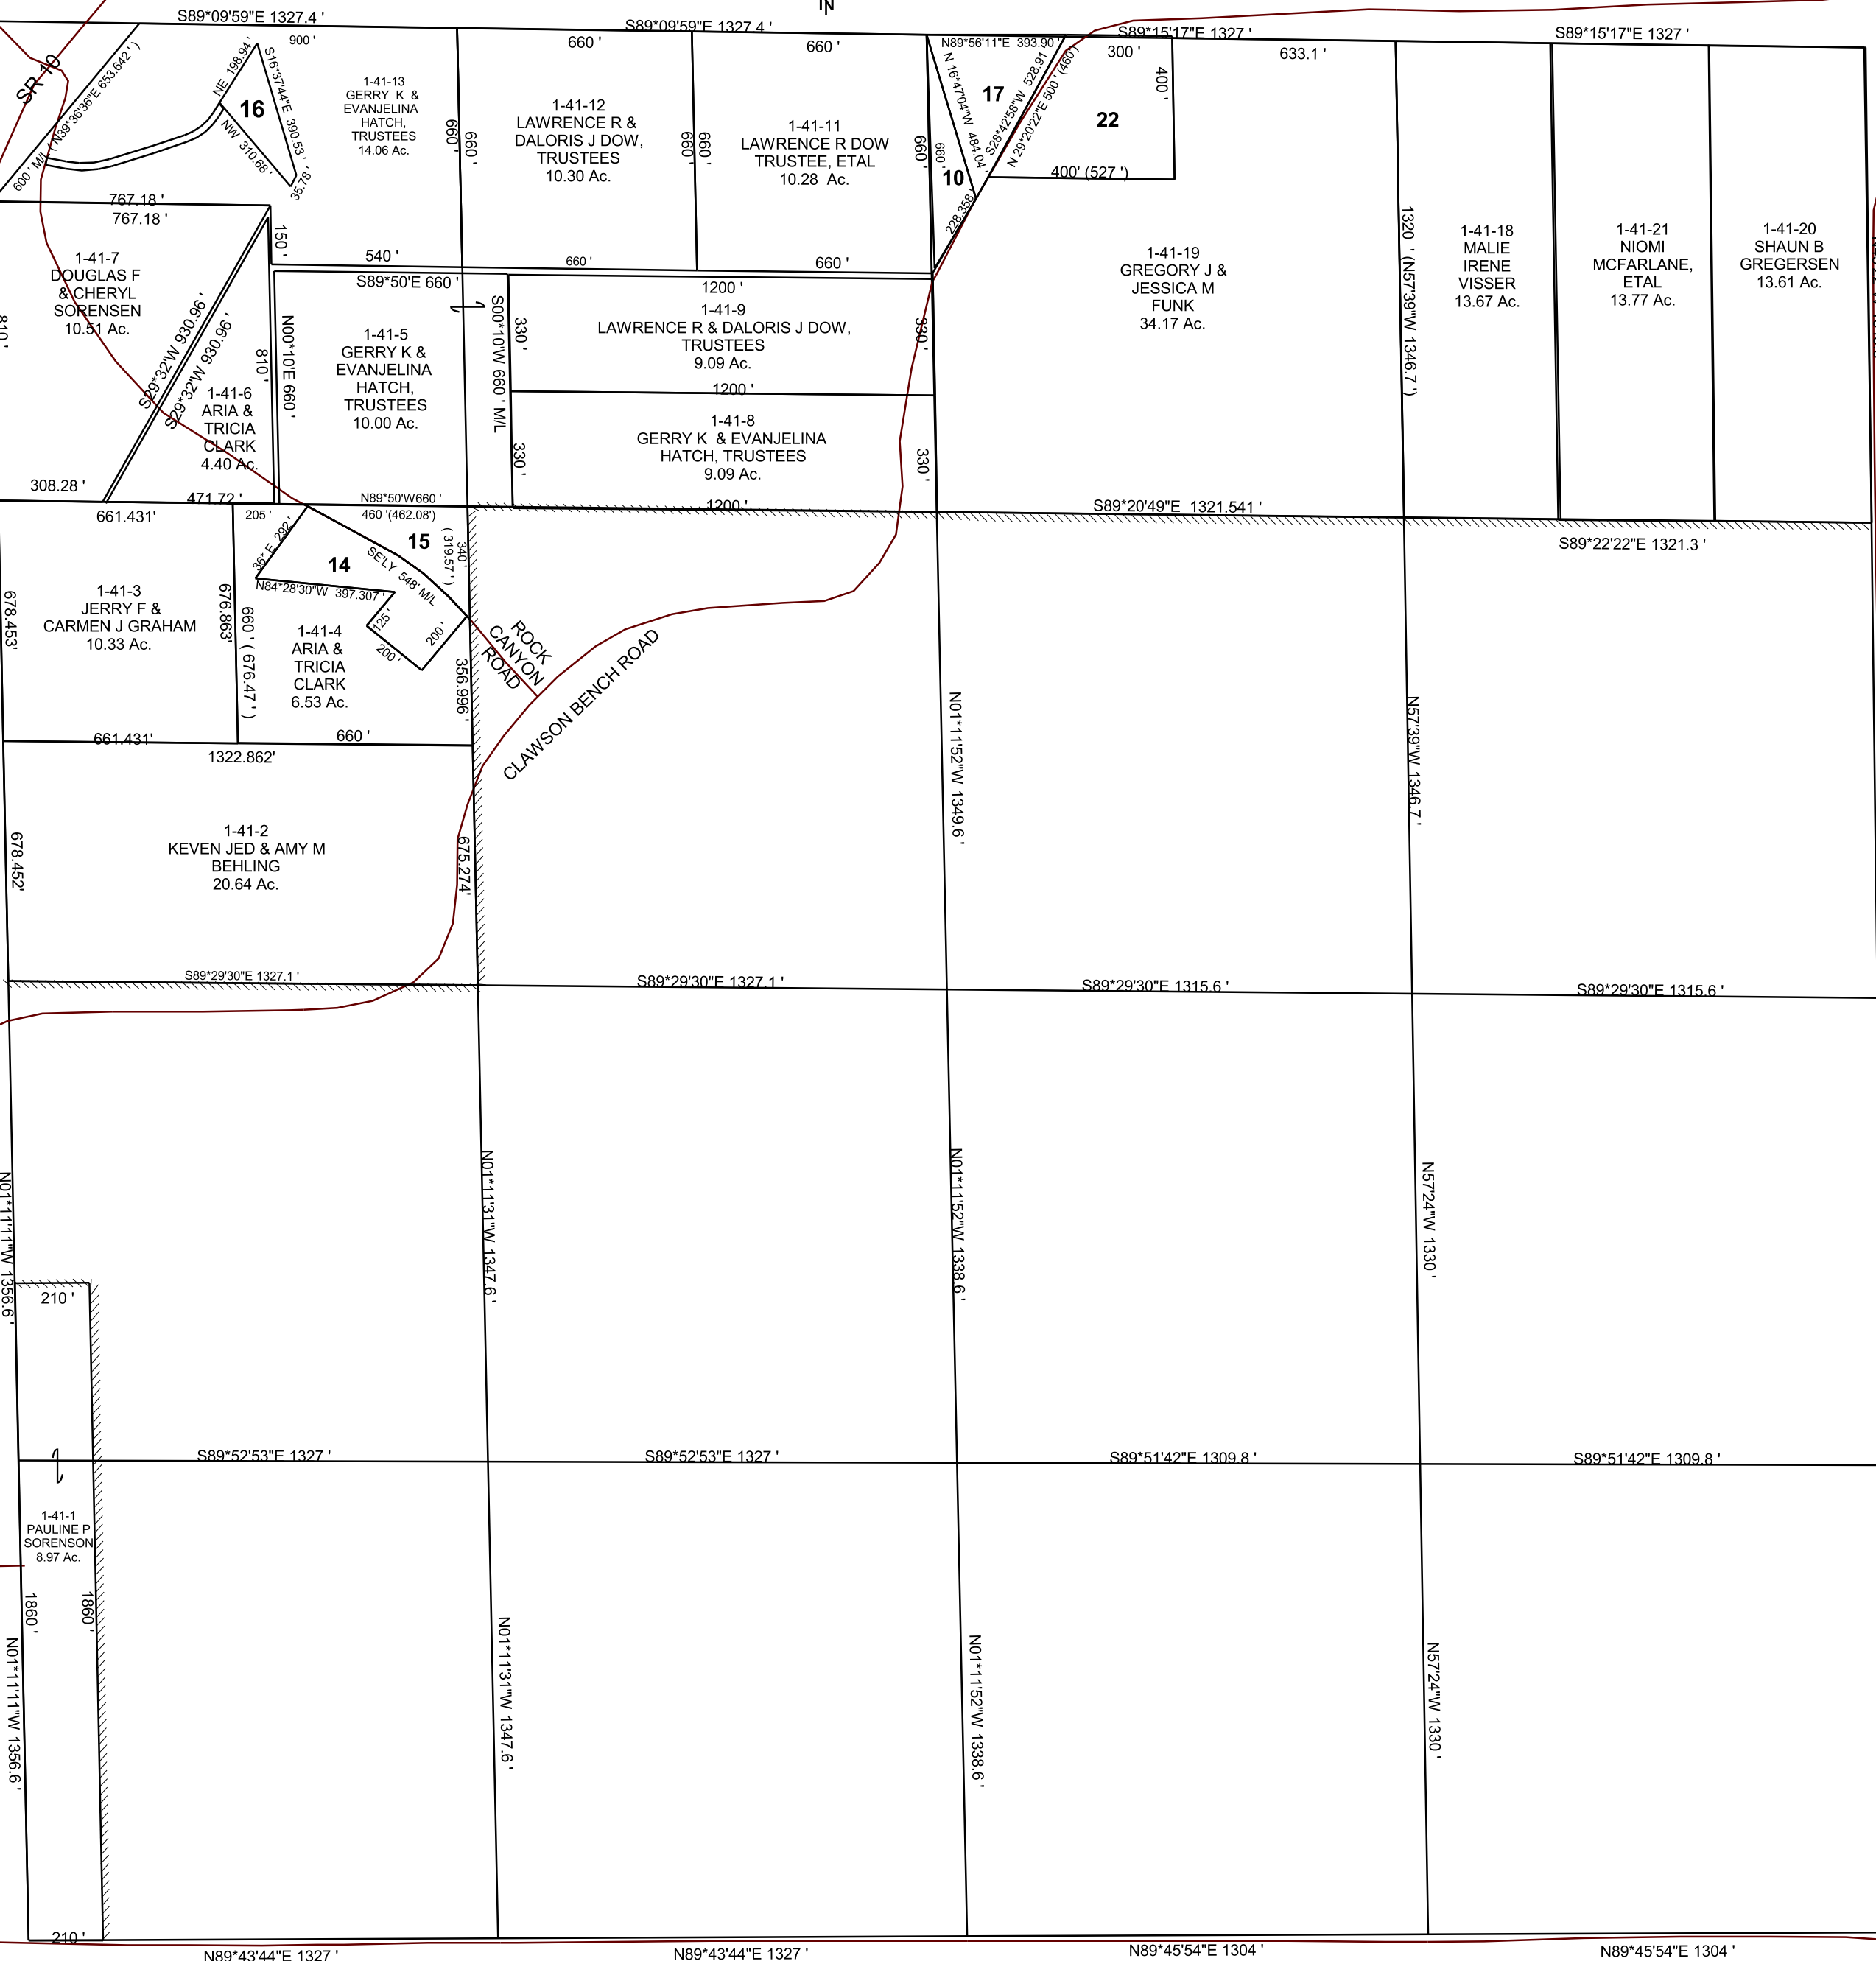

- 1-41-10  
LAWRENCE R &  
DALORIS J DOW,  
TRUSTEES  
0.89 Ac.
- 1-41-14  
ARIA & TRICIA  
CLARK  
2.36 Ac.
- 1-41-15  
GERRY K &  
EVANJELINA  
HATCH, TRUSTEES  
1.44 Ac.
- 1-41-16  
ANDREA A OVESON  
TRUSTEE  
1.04 Ac.
- 1-41-17  
LAWRENCE R  
& DELORIS J DOW,  
TRUSTEES  
2.09 Ac.
- 1-41-22  
GREGORY J &  
JESSICA M FUNK  
3.85 Ac.