


CLAWSON
SECTION 25, T 19 S, R 07 E S.L.B. & M.

THIS PLAT IS MADE SOLELY FOR THE PURPOSE
OF ASSISTING IN LOCATING THE LAND, AND
THE RECORDER ASSUMES NO LIABILITY FOR
VARIATIONS, IF ANY, WITH AN ACTUAL SURVEY.

ROCK
CANYON
ROAD

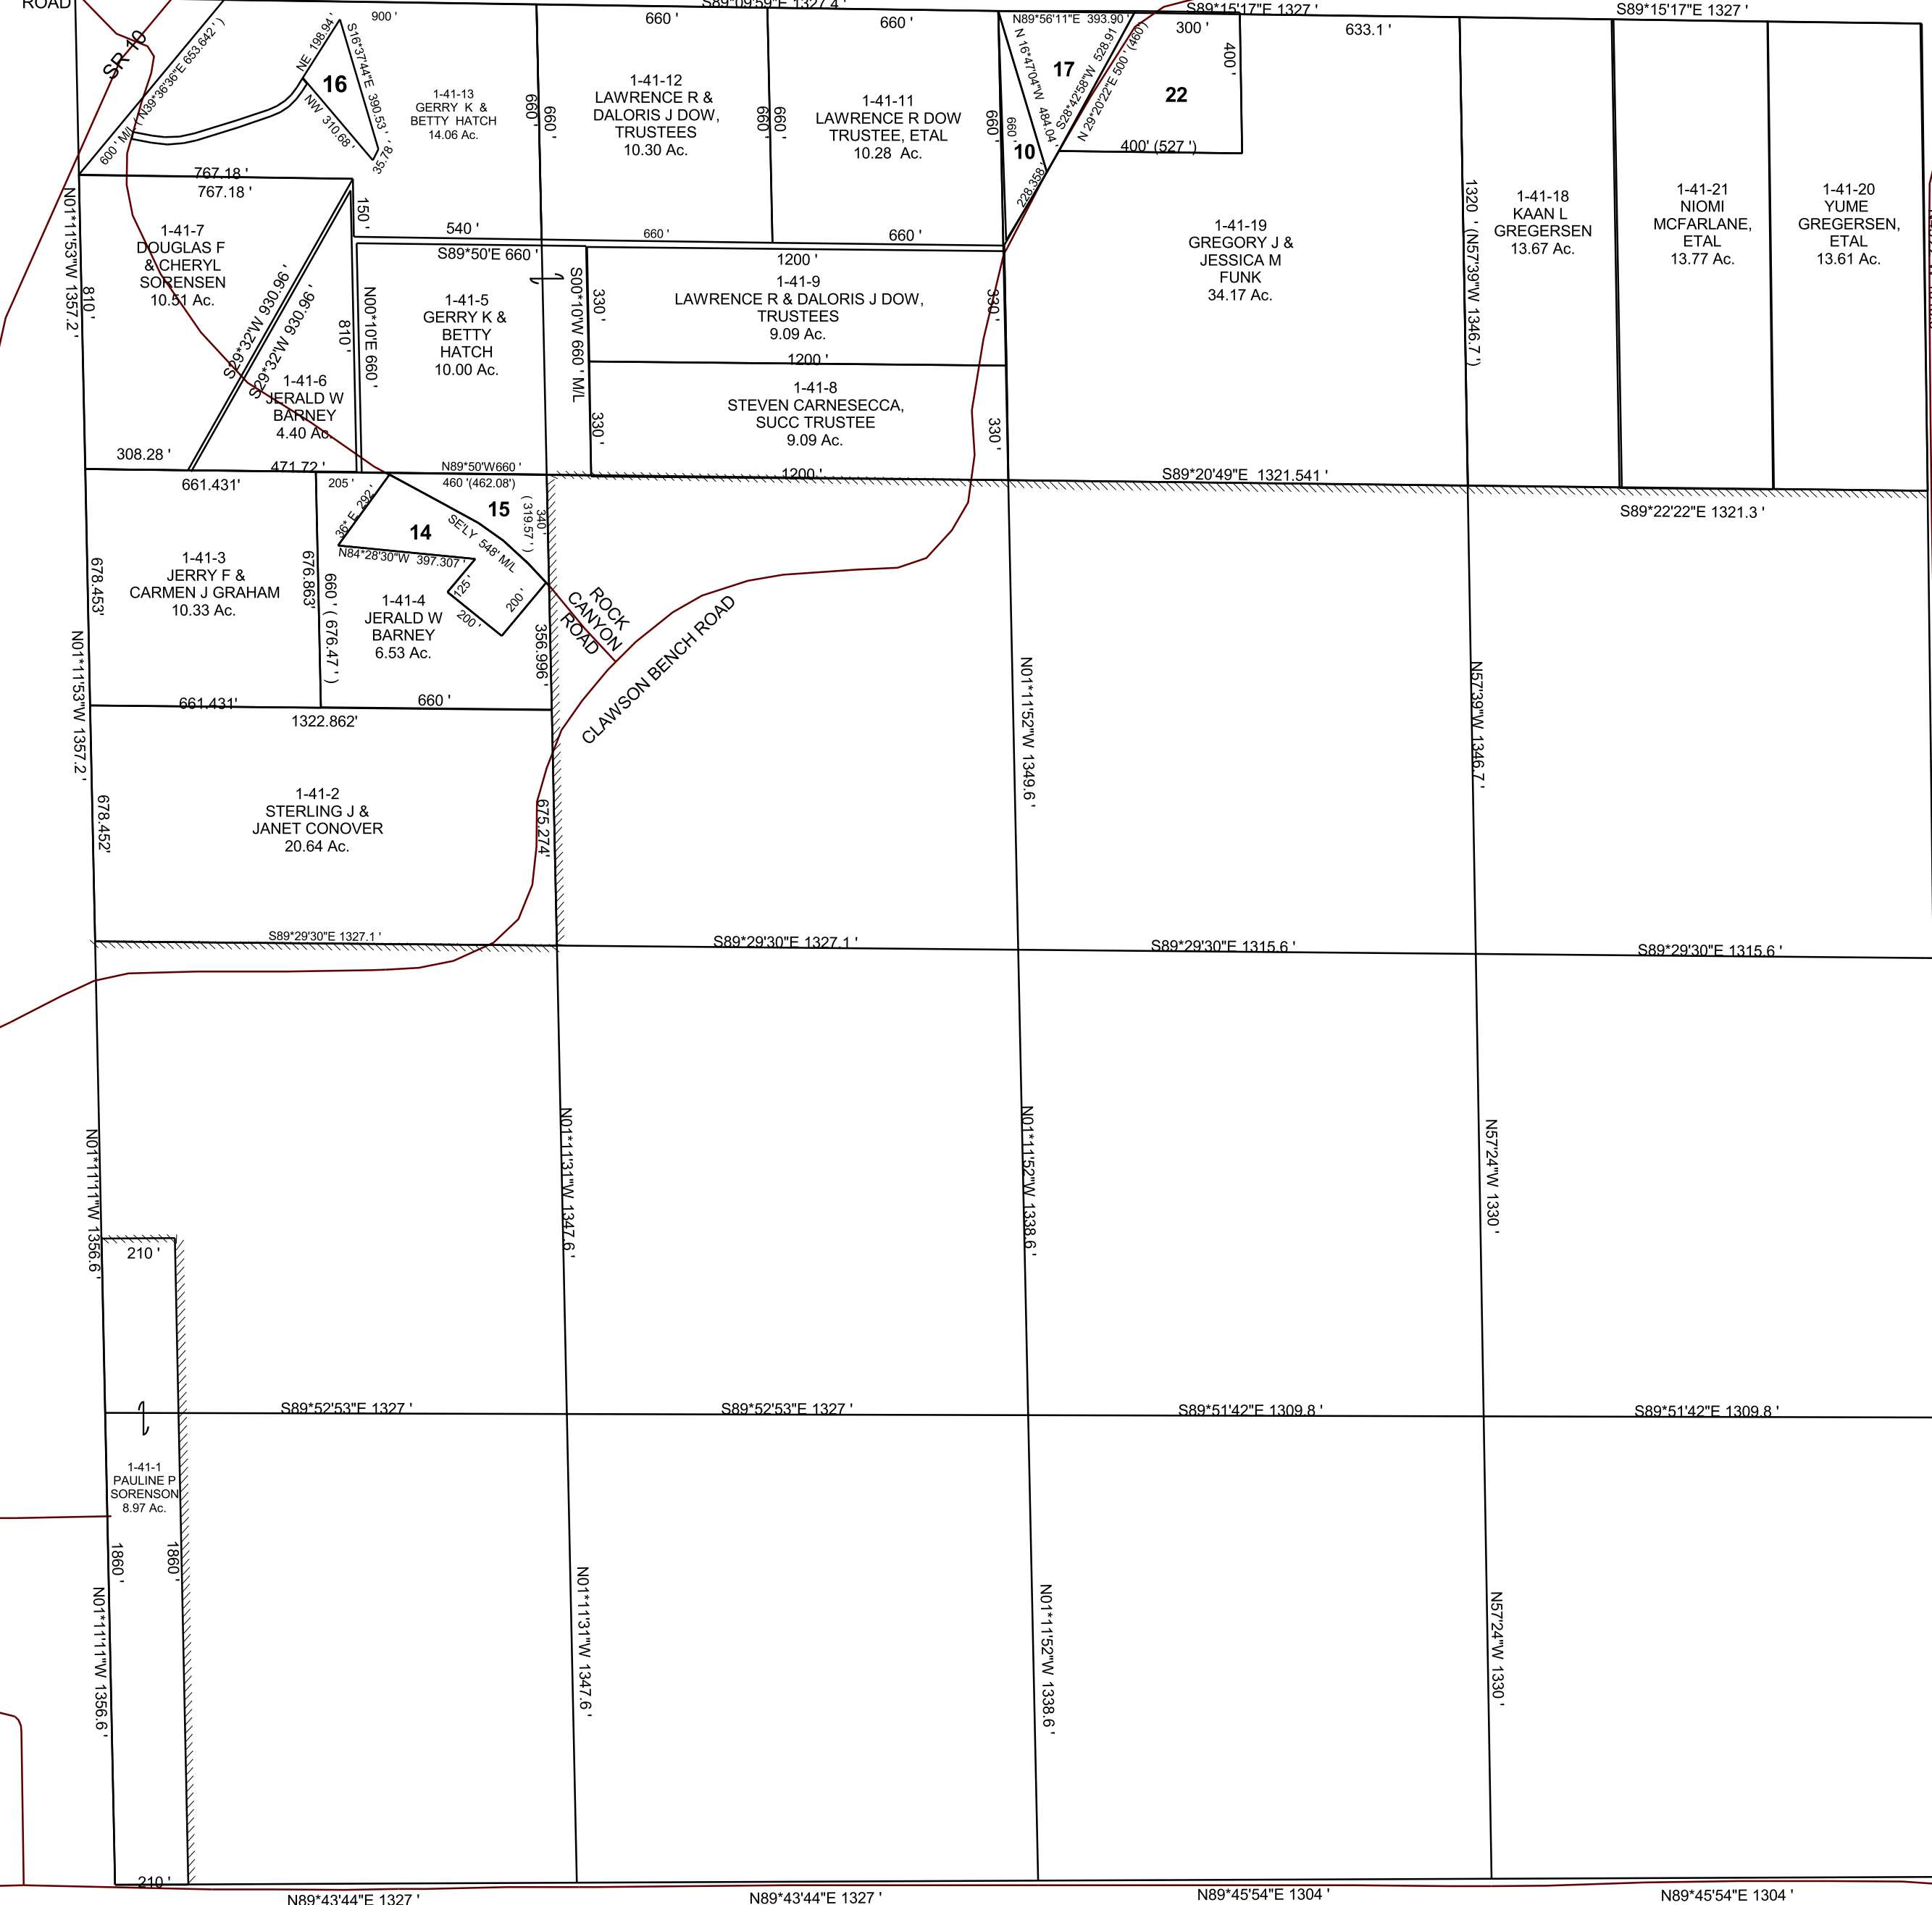

- 1-41-10
LAWRENCE R &
DALORIS J DOW,
TRUSTEES
0.89 Ac.
- 1-41-14
JERALD W
BARNEY
2.36 Ac.
- 1-41-15
GERRY K &
BETTY HATCH
1.44 Ac.
- 1-41-16
ANDREA A OVESON
TRUSTEE
1.04 Ac.
- 1-41-17
LAWRENCE R
& DELORIS J DOW,
TRUSTEES
2.09 Ac.
- 1-41-22
GREGORY J &
JESSICA M FUNK
3.85 Ac.