


CASTLE DALE

SW/4 SECTION 34, T 18 S, R 08 E S.L.B. & M.

THE BLOCKS ON THIS PAGE HAVE BEEN
PLACED HERE FOR REFERENCE ONLY

THIS PLAT IS MADE SOLELY FOR THE PURPOSE
OF ASSISTING IN LOCATING THE LAND, AND
THE RECORDER ASSUMES NO LIABILITY FOR
VARIATIONS, IF ANY, WITH AN ACTUAL SURVEY.

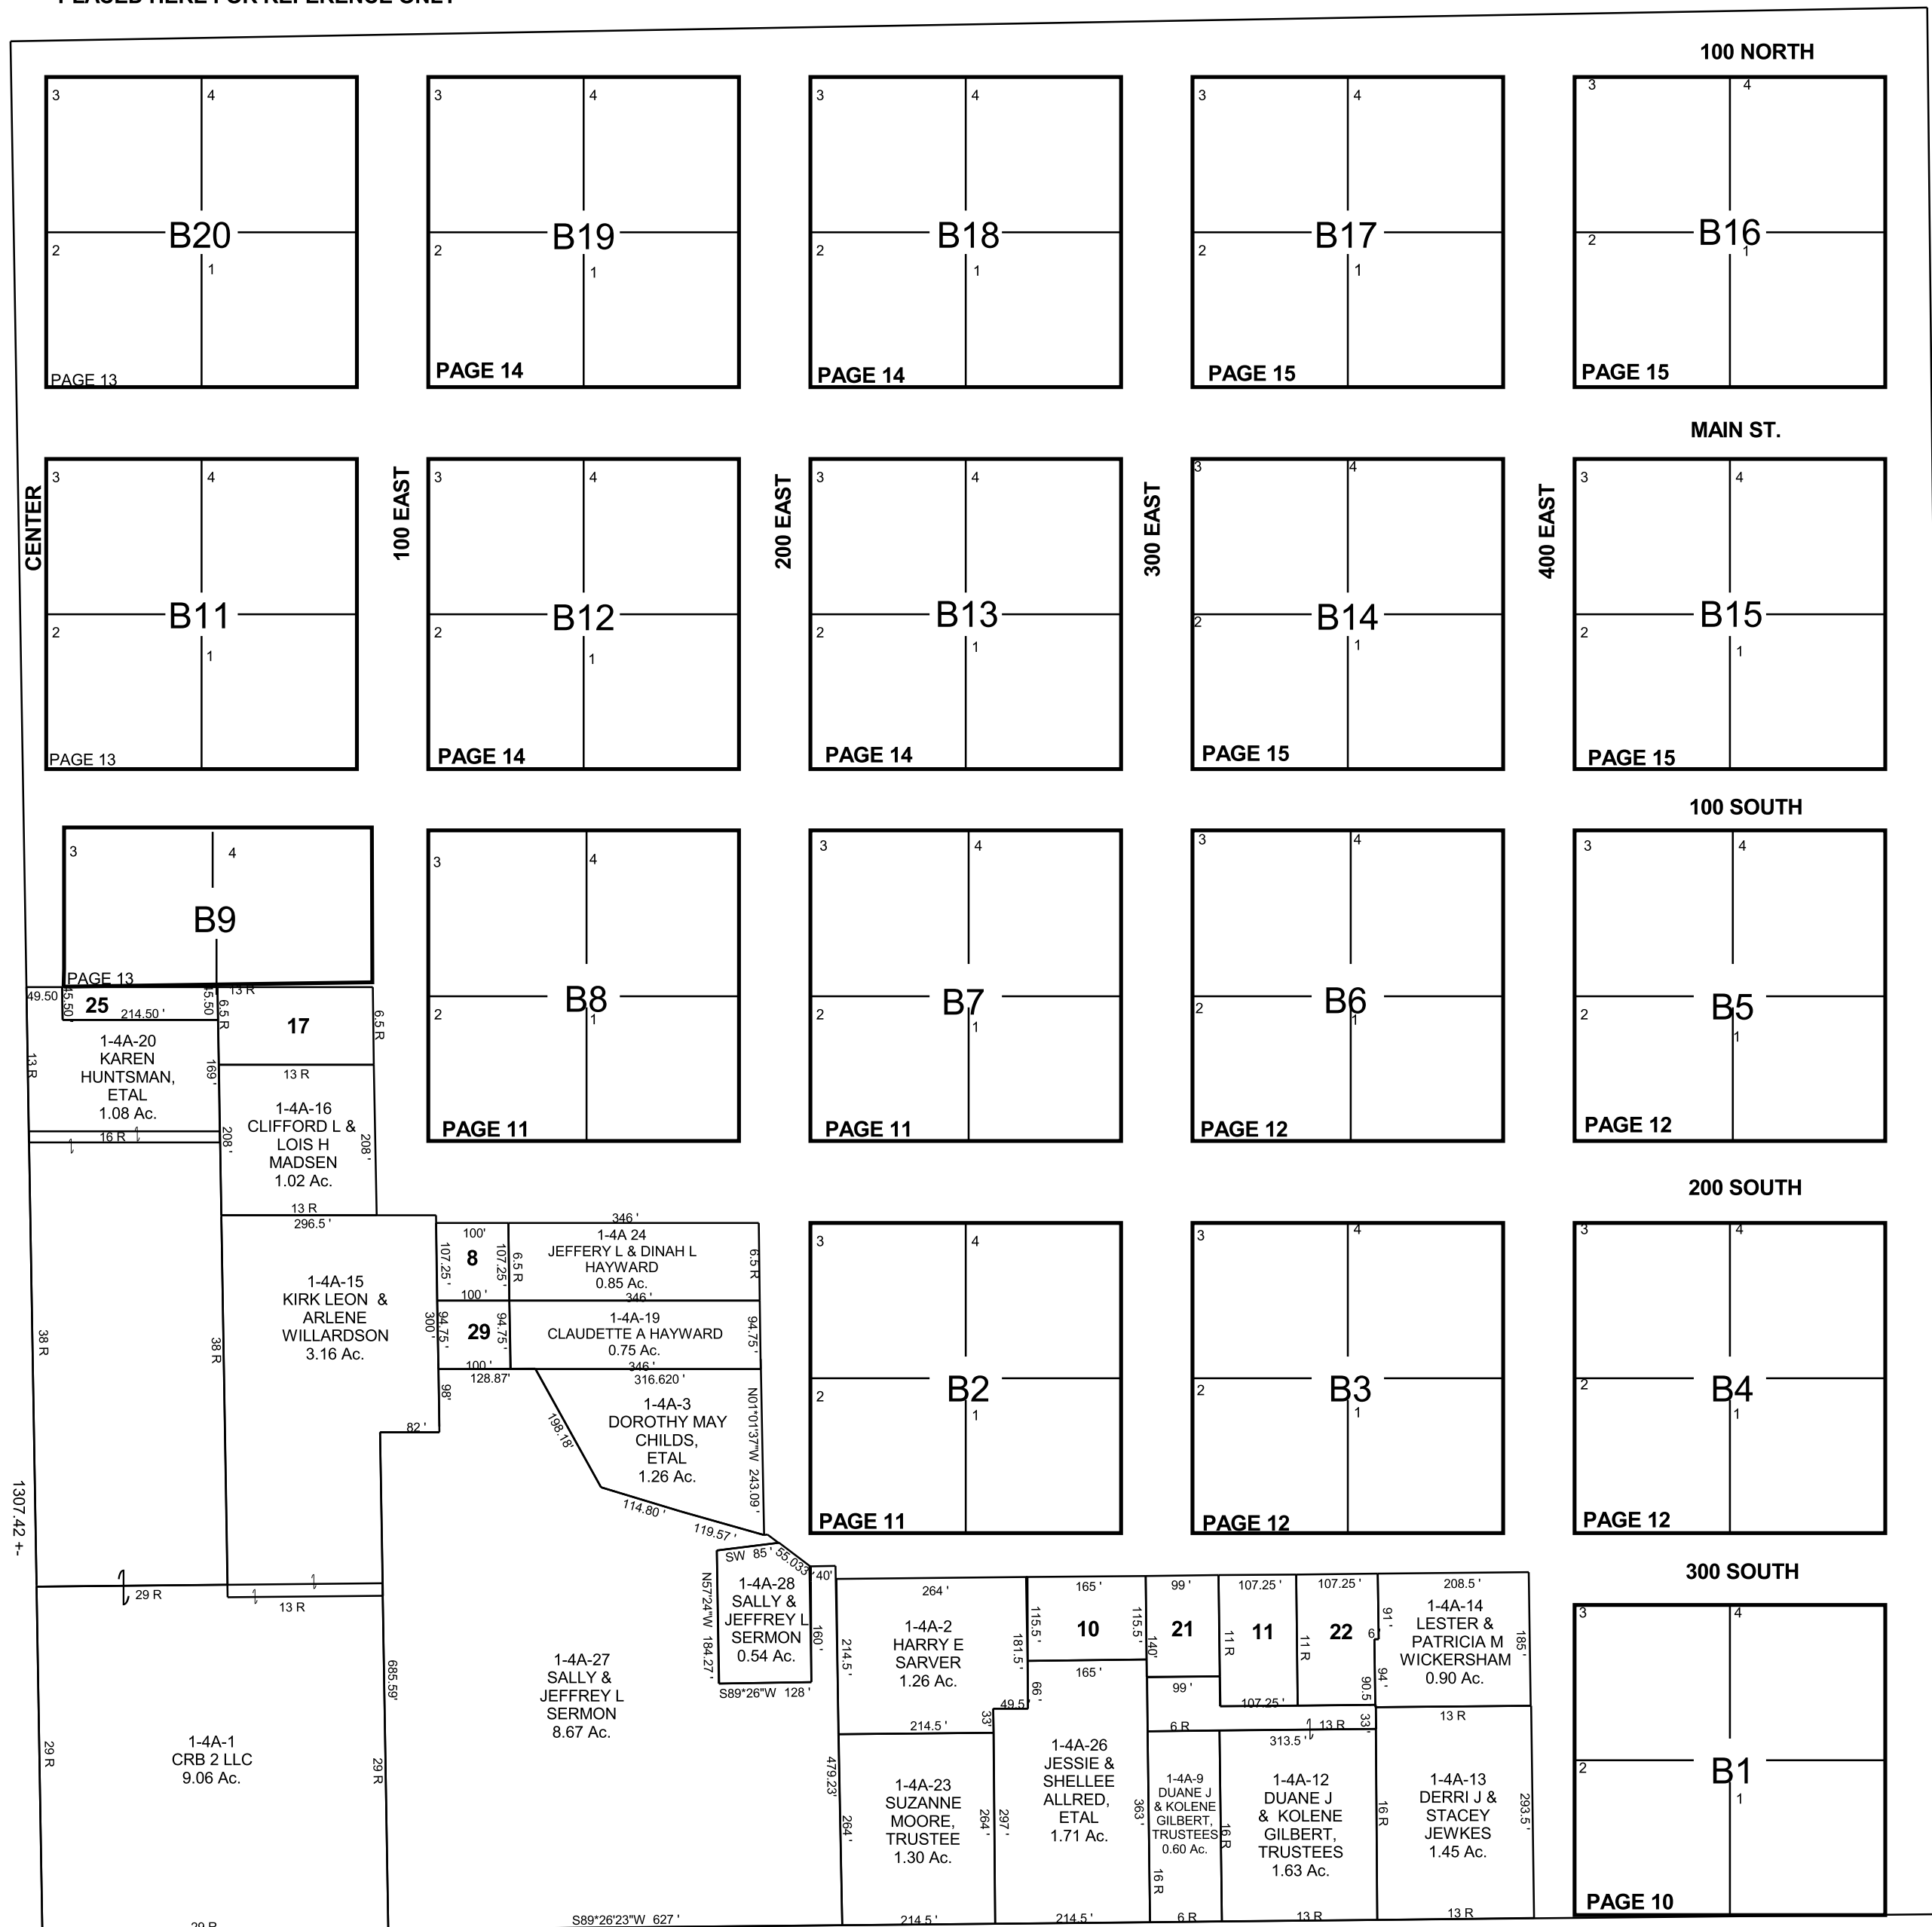

1-4A-7
JEFFERY L &
DINAH L
HAYWARD
0.21 Ac.

1-4A-8
TED R &
DONNA
THOMAS
0.25 Ac.

1-4A-10
LEE W &
MYRNA D
SAMSEL
0.34 Ac.

1-4A-11
JEFFREY R
MILLER
0.45 Ac.

1-4A-17
SCOTT W
ELLIS
0.53 Ac.

1-4A-21
CASTLE
DALE CITY
0.32 Ac.

1-4A-22
G DELL &
MIRIAM L
MAXFIELD
0.46Ac.

1-4A-25
KAREN K
HUNTSMAN,
ETAL
0.22 Ac.

1-4A-29
TED R &
DONNA
THOMAS
0.22 Ac.