


CASTLE DALE

NW/4 SECTION 34, T 18 S, R 08 E S.L.B. & M.

BOOK 1 PAGE 4D  
SCALE: 1" = 200'  
OCTOBER 23, 2017

THIS PLAT IS MADE SOLELY FOR THE PURPOSE  
OF ASSISTING IN LOCATING THE LAND, AND  
THE RECORDER ASSUMES NO LIABILITY FOR  
VARIATIONS, IF ANY, WITH AN ACTUAL SURVEY.

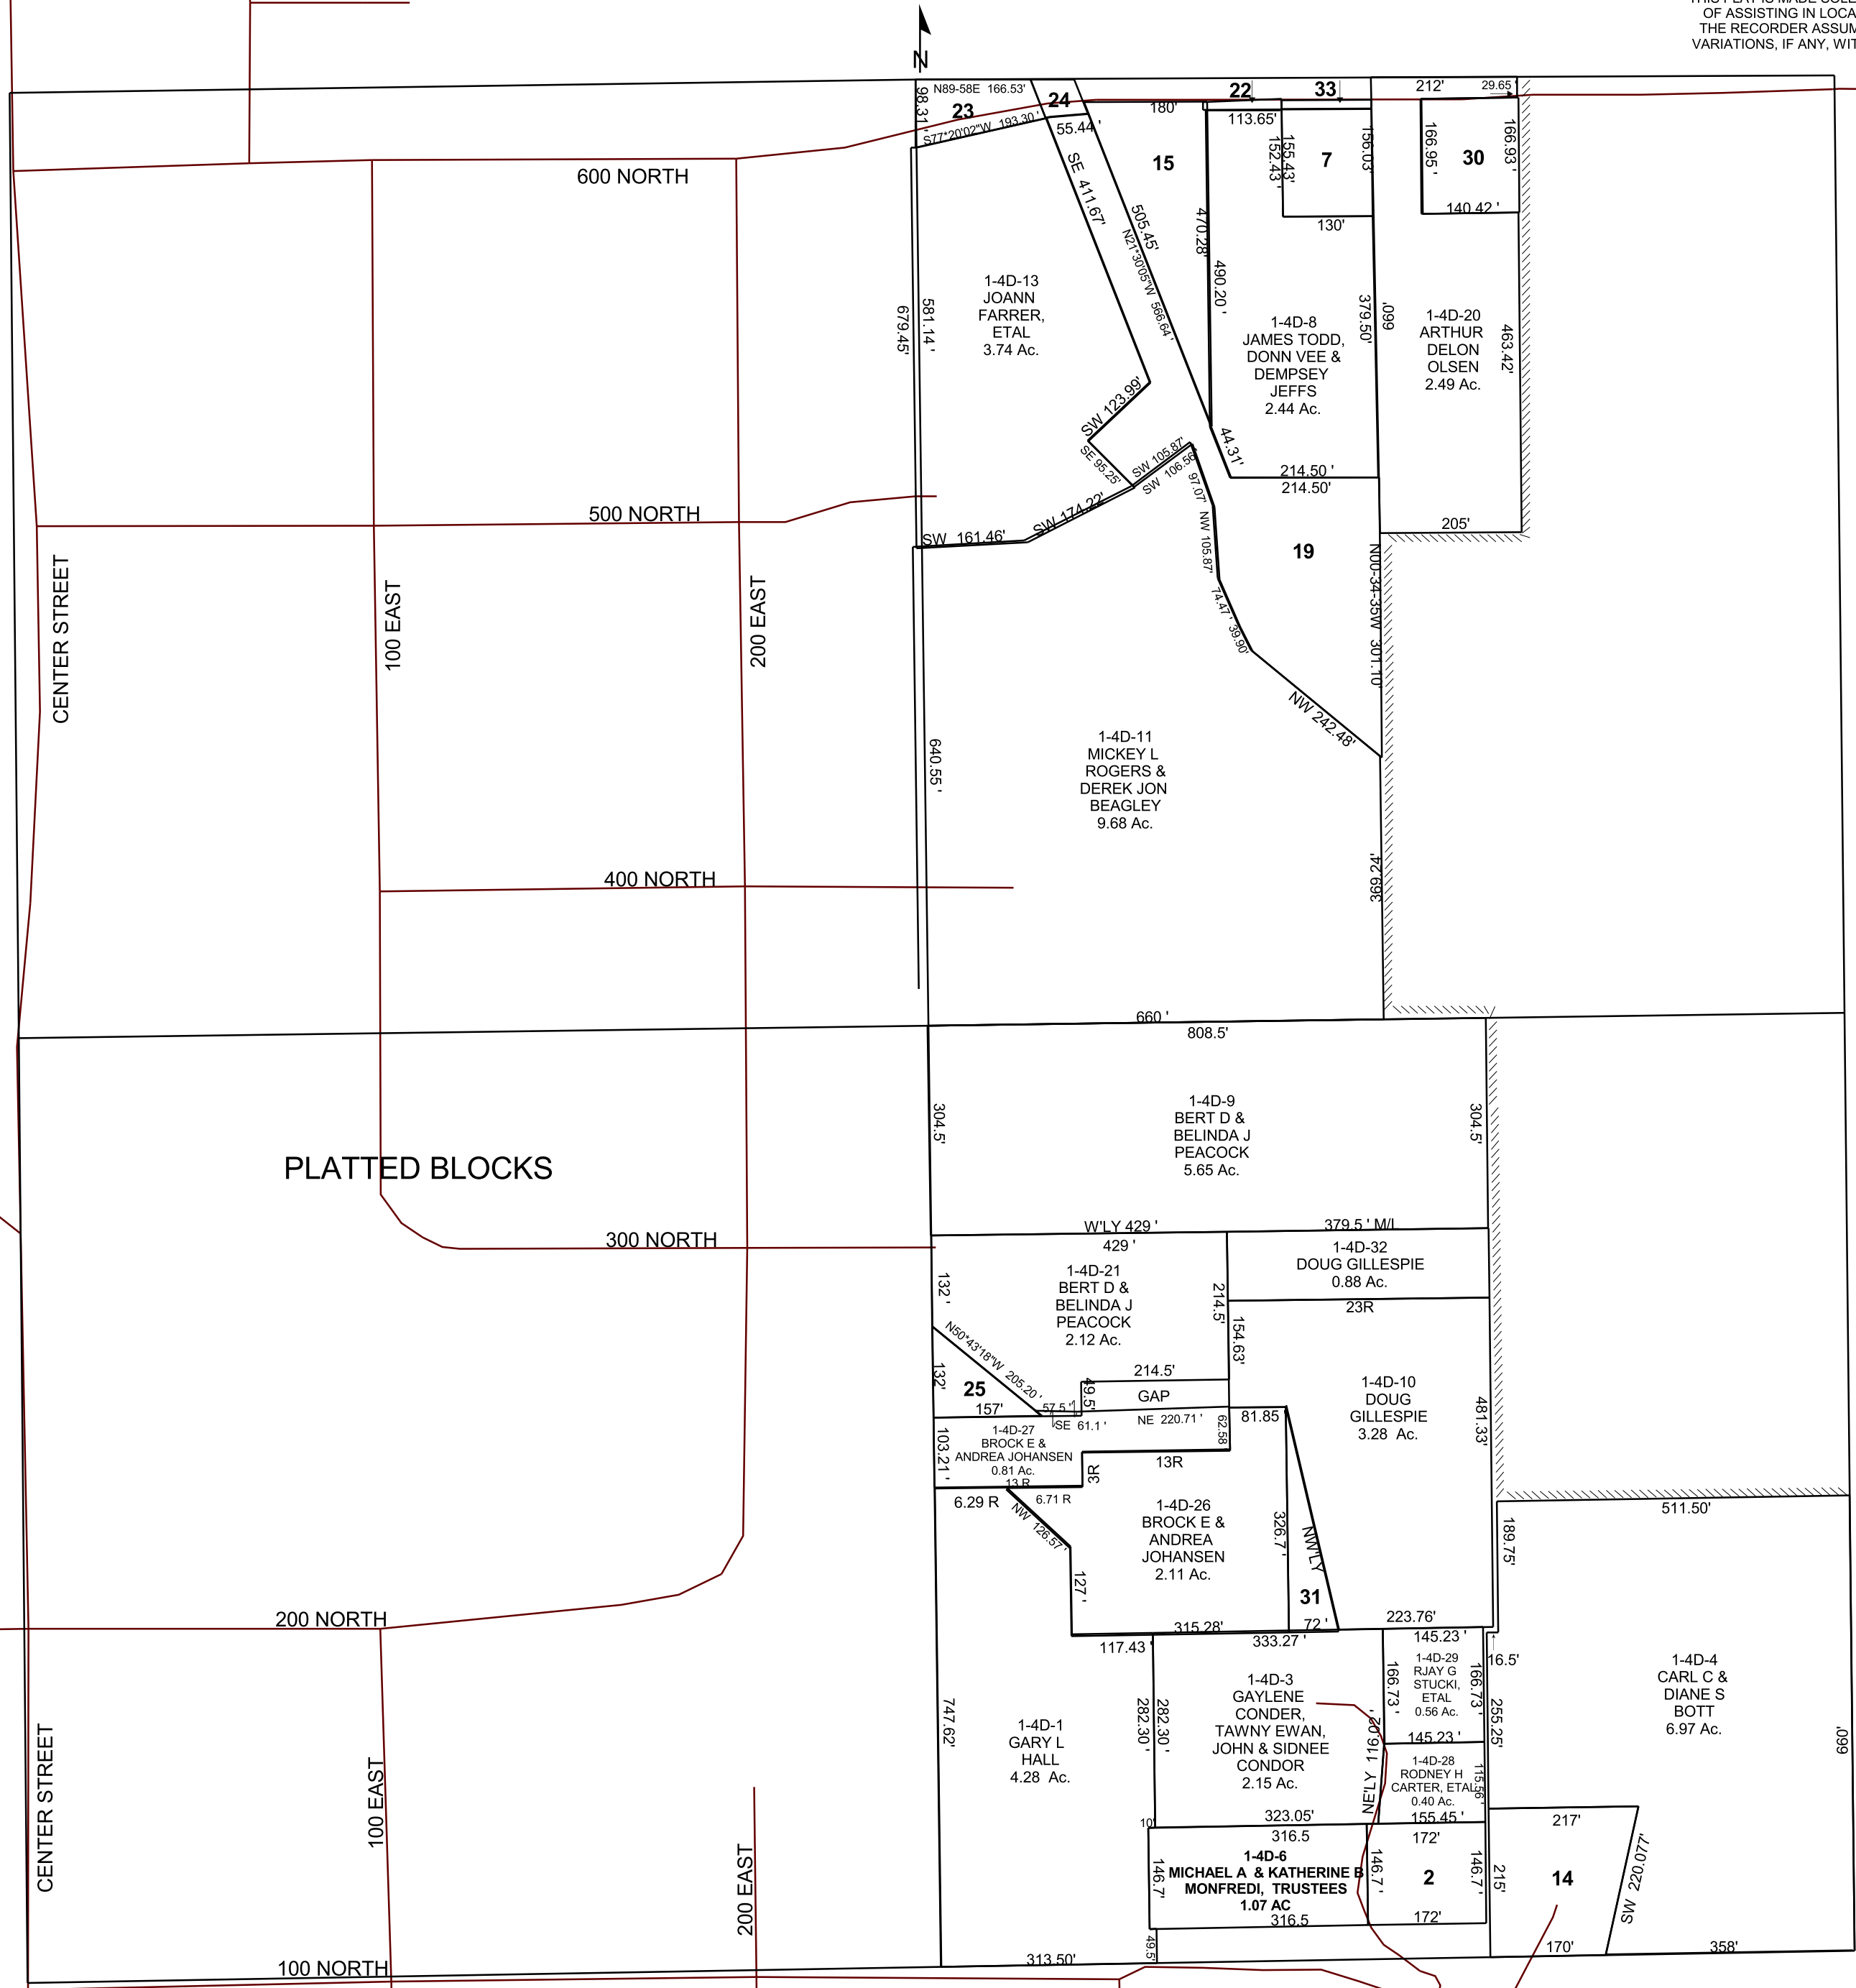

1-4D-2  
RODNEY H &  
DIANE L  
CARTER  
0.58 Ac.

1-4D-7  
CAROL  
PETERSEN  
TRUSTEE  
0.46 Ac.

1-4D-14  
WILLIAM P &  
CHARMAINE E  
SHARP  
0.96 Ac.

1-4D-15  
DARREN &  
JEANETTE C  
WOOLSEY  
1.00 Ac.

1-4D-19  
GARY DEE  
& AMY N  
ADAMS  
2.62 Ac.

1-4D-22  
CASTLE DALE CITY  
0.035 Ac.

1-4D-23  
CASTLE DALE CITY  
0.32 Ac.

1-4D-24  
CASTLE DALE CITY  
0.077 Ac.

1-4D-25  
BROCK E &  
ANDREA  
JOHANSEN  
0.24 Ac.

1-4D-30  
SCOTT A &  
INGRID A  
OLSEN  
0.54 Ac.

1-4D-31  
BROCK E  
& ANDREA  
JOHANSEN  
0.27 Ac.

1-4D-33  
CASTLE DALE CITY  
0.04 Ac.

1-4D-4  
CARL C &  
DIANE S  
BOTT  
6.97 Ac.

1-4D  
34-18S-08E