


CASTLE DALE

NW/4 SECTION 34, T 18 S, R 08 E S.L.B. & M.

BOOK 1 PAGE 4D
SCALE: 1" = 200'
FEBRUARY 14, 2018

THIS PLAT IS MADE SOLELY FOR THE PURPOSE
OF ASSISTING IN LOCATING THE LAND, AND
THE RECORDER ASSUMES NO LIABILITY FOR
VARIATIONS, IF ANY, WITH AN ACTUAL SURVEY.

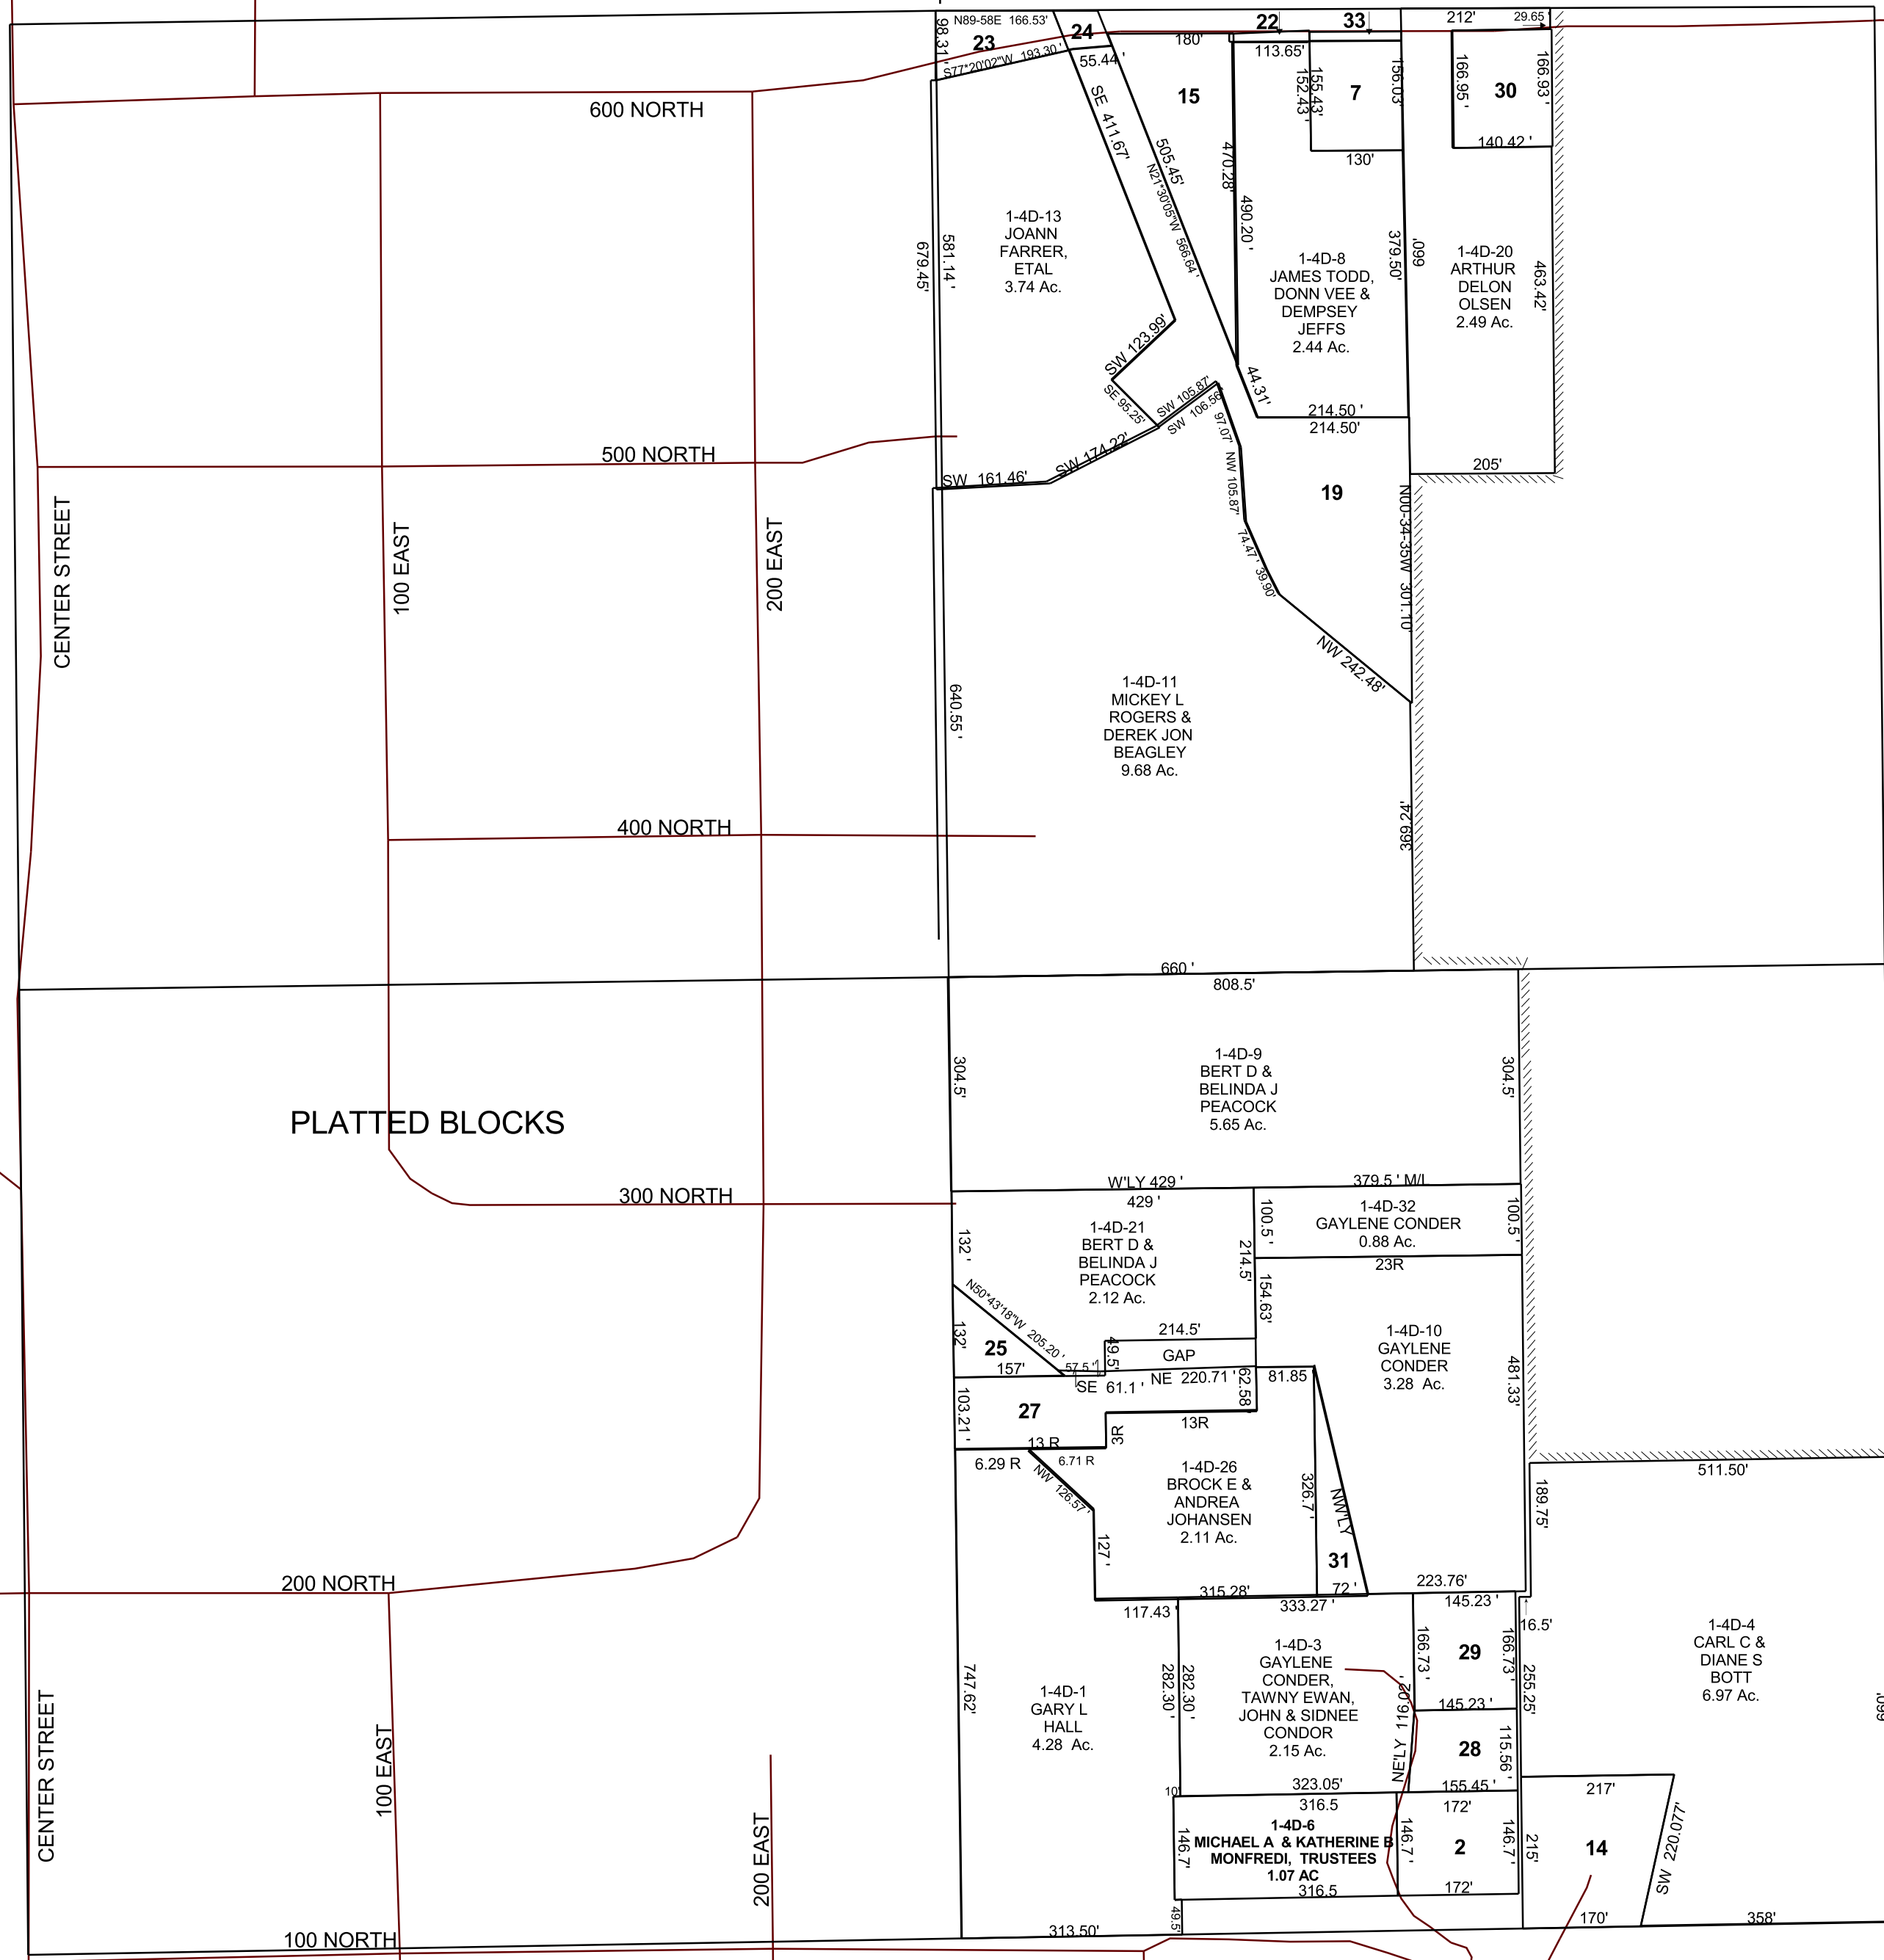

- 1-4D-2
RODNEY H &
DIANE L
CARTER
0.58 Ac.
- 1-4D-7
CAROL
PETERSEN
TRUSTEE
0.46 Ac.
- 1-4D-14
WILLIAM P &
CHARMAINE E
SHARP
0.96 Ac.
- 1-4D-15
DARREN &
JEANETTE C
WOOLSEY
1.00 Ac.
- 1-4D-19
GARY DEE
& AMY N
ADAMS
2.62 Ac.
- 1-4D-22
CASTLE DALE CITY
0.035 Ac.
- 1-4D-23
CASTLE DALE CITY
0.32 Ac.
- 1-4D-24
CASTLE DALE CITY
0.077 Ac.
- 1-4D-25
BROCK E &
ANDREA
JOHANSEN
0.24 Ac.
- 1-4D-27
BROCK E &
ANDREA
JOHANSEN
0.81 Ac.
- 1-4D-28
RODNEY H
CARTER, ETAL
0.40 Ac.
- 1-4D-29
RJAY G
STUCKI,
ETAL
0.56 Ac.
- 1-4D-30
SCOTT A &
INGRID A
OLSEN
0.54 Ac.
- 1-4D-31
BROCK E
& ANDREA
JOHANSEN
0.27 Ac.
- 1-4D-33
CASTLE DALE CITY
0.04 Ac.