


CASTLE DALE

NW/4 SECTION 34, T 18 S, R 08 E S.L.B. & M.

BOOK 1 PAGE 4D  
SCALE: 1" = 200'  
DECEMBER 20, 2022

THIS PLAT IS MADE SOLELY FOR THE PURPOSE  
OF ASSISTING IN LOCATING THE LAND, AND  
THE RECORDER ASSUMES NO LIABILITY FOR  
VARIATIONS, IF ANY, WITH AN ACTUAL SURVEY.

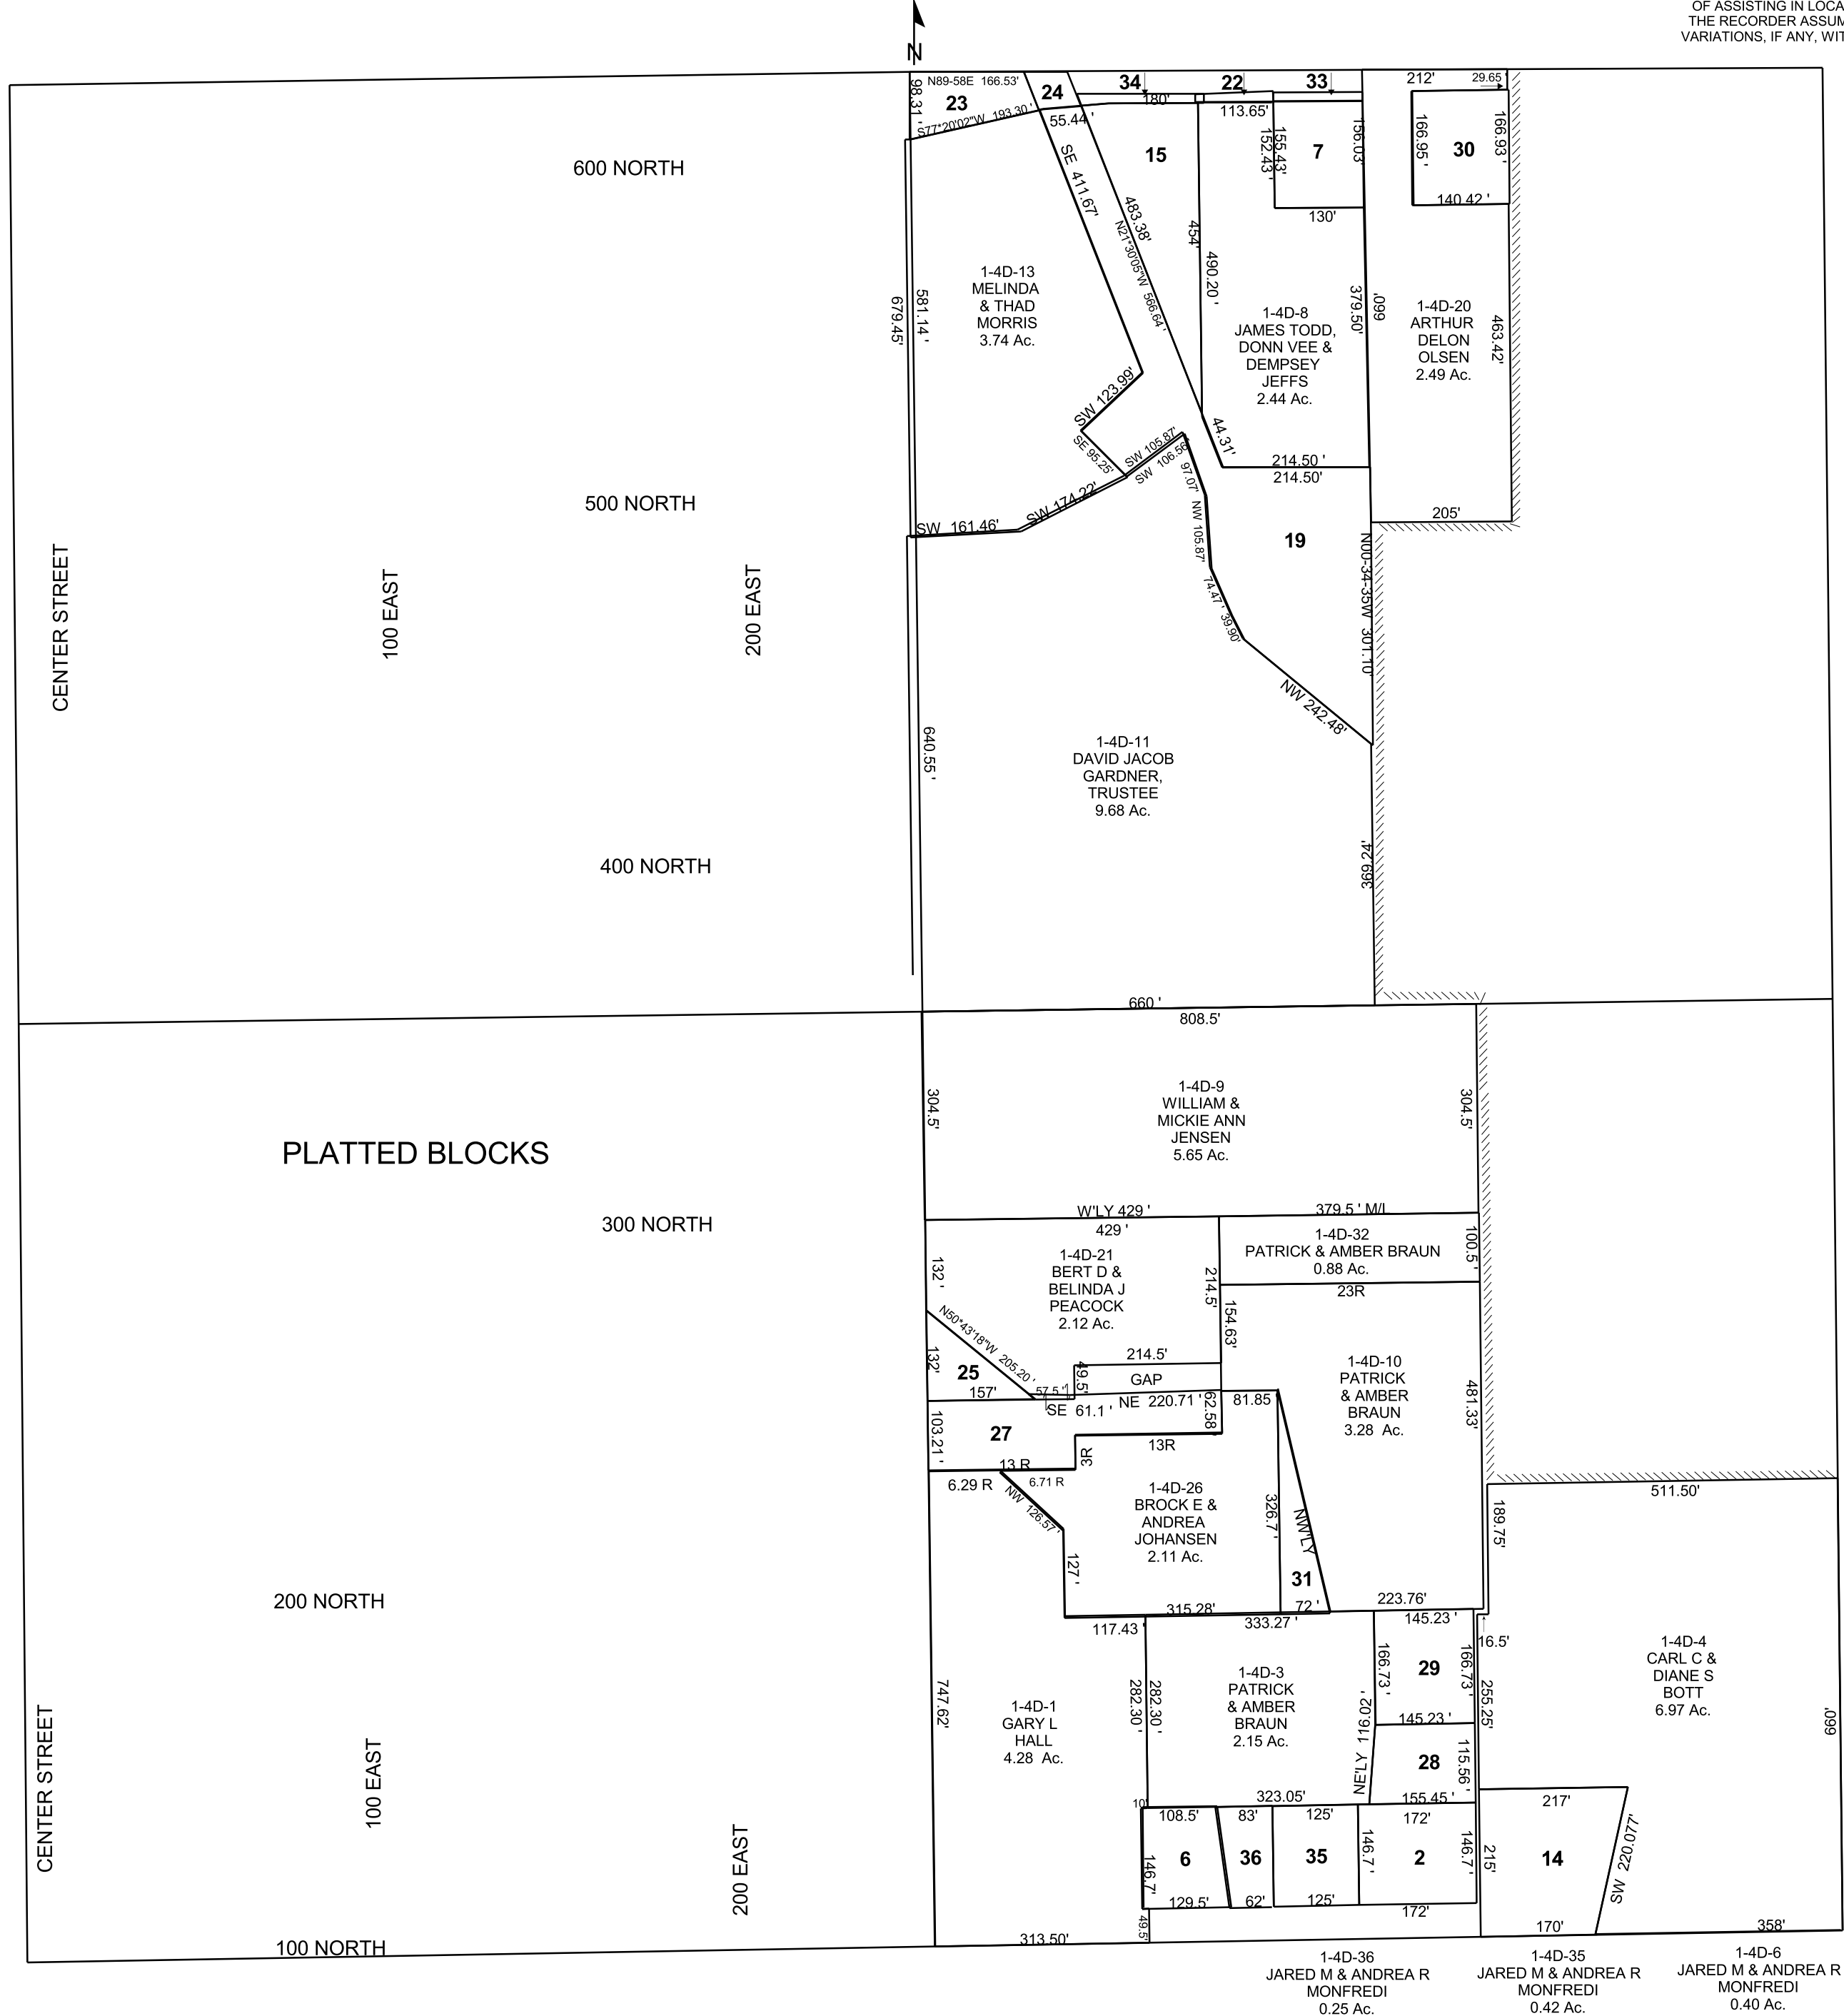

- 1-4D-2  
RODNEY H &  
DIANE L  
CARTER  
0.58 Ac.
- 1-4D-7  
KOLTON BUTLER &  
PAYTN JEFFS  
0.46 Ac.
- 1-4D-14  
WILLIAM P &  
CHARMAINE E  
SHARP  
0.96 Ac.
- 1-4D-15  
DARREN &  
JEANETTE C  
WOOLSEY  
0.942 Ac.
- 1-4D-19  
GARY DEE  
& AMY N  
ADAMS  
2.62 Ac.
- 1-4D-22  
CASTLE DALE CITY  
0.035 Ac.
- 1-4D-23  
CASTLE DALE CITY  
0.32 Ac.
- 1-4D-24  
CASTLE DALE CITY  
0.077 Ac.
- 1-4D-25  
BROCK E &  
ANDREA  
JOHANSEN  
0.24 Ac.
- 1-4D-27  
BROCK E &  
ANDREA  
JOHANSEN  
0.81 Ac.
- 1-4D-28  
RODNEY H  
CARTER, ETAL  
0.40 Ac.
- 1-4D-29  
PATRICK & AMBER  
BRAUN  
RODNEY H & DIANE L  
CARTER  
0.56 Ac.
- 1-4D-30  
SCOTT A &  
INGRID A  
OLSEN  
0.54 Ac.
- 1-4D-31  
BROCK E  
& ANDREA  
JOHANSEN  
0.27 Ac.
- 1-4D-33  
CASTLE DALE CITY  
0.04 Ac.
- 1-4D-34  
CASTLE DALE CITY  
0.058 Ac.
- 1-4D-36  
JARED M & ANDREA R  
MONFREDI  
0.25 Ac.
- 1-4D-35  
JARED M & ANDREA R  
MONFREDI  
0.42 Ac.
- 1-4D-6  
JARED M & ANDREA R  
MONFREDI  
0.40 Ac.

PLATTED BLOCKS