


EMERY

SECTION 4, T 22 S, R 06 E S.L.B. & M.

THIS PLAT IS MADE SOLELY FOR THE PURPOSE  
OF ASSISTING IN LOCATING THE LAND, AND  
THE RECORDER ASSUMES NO LIABILITY FOR  
VARIATIONS, IF ANY, WITH AN ACTUAL SURVEY.

THE BLOCKS ON THIS PAGE HAVE BEEN  
PLACED HERE FOR REFERENCE ONLY

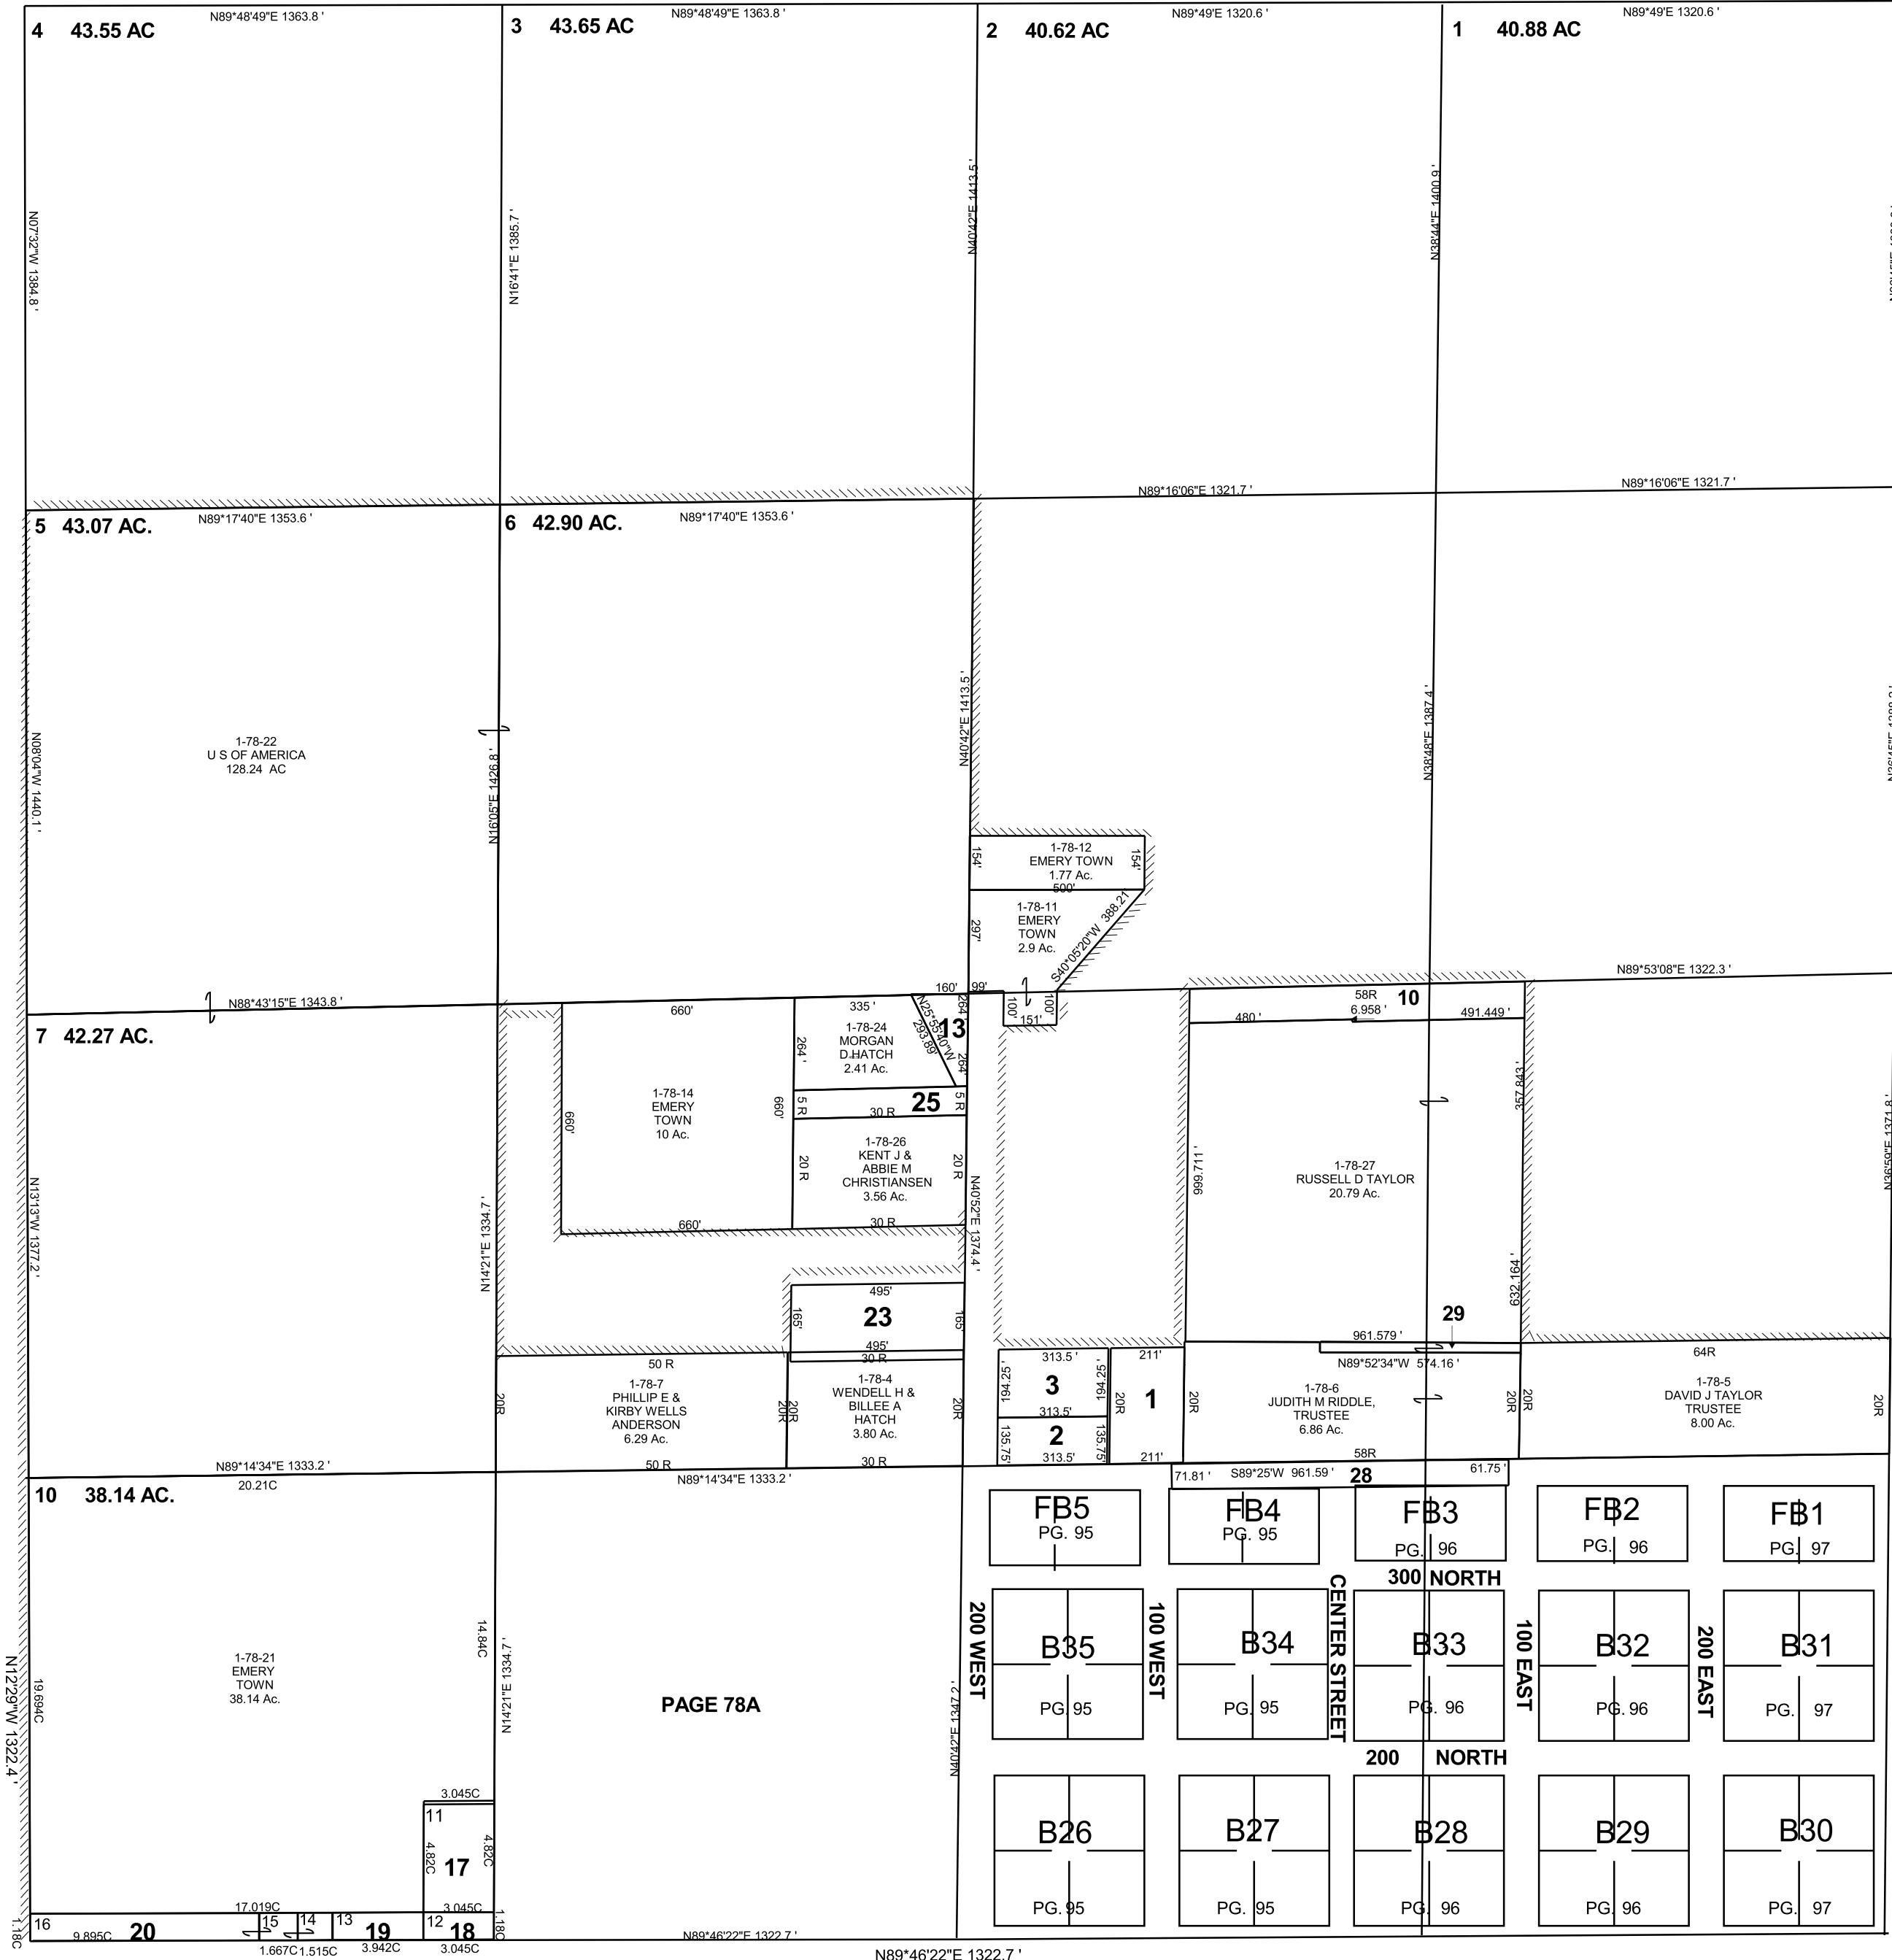

- 1-78-1  
HELEN S  
MCKENDRICK  
TRUSTEE, ETAL  
1.6 Ac.
- 1-78-2  
DAVID &  
DIANNA  
PHILLIPS  
0.98 Ac.
- 1-78-3  
RICHARD W  
& CALYL M POPE  
1.40 Ac.
- 1-78-10  
SURVEYING  
ASSOCIATES INC  
2.22 Ac.
- 1-78-13  
EMERY  
TOWN  
0.58 Ac.
- 1-78-17  
DEREK JON  
BEAGLEY  
1.47 Ac.
- 1-78-18  
DERMUS B JENSEN  
TRUSTEE, ETAL  
0.36 Ac.
- 1-78-19  
RUSSELL  
H JENSEN  
0.47 Ac.
- 1-78-20  
SHELIA  
ANDERSON,  
TRUSTEE,  
ETAL  
1.55 Ac.
- 1-78-23  
MORGAN &  
KRIS HATCH  
2.49 Ac.
- 1-78-25  
EMERY  
TOWN  
0.94 Ac.
- 1-78-28  
JUDITH M  
RIDDLE,  
TRUSTEE  
1.41 Ac.
- 1-78-29  
RUSSELL D  
TAYLOR  
0.39 Ac.