


EMERY

SECTION 4, T 22 S, R 06 E S.L.B. & M.

THIS PLAT IS MADE SOLELY FOR THE PURPOSE OF ASSISTING IN LOCATING THE LAND, AND THE RECORDER ASSUMES NO LIABILITY FOR VARIATIONS, IF ANY, WITH AN ACTUAL SURVEY.

THE BLOCKS ON THIS PAGE HAVE BEEN PLACED HERE FOR REFERENCE ONLY

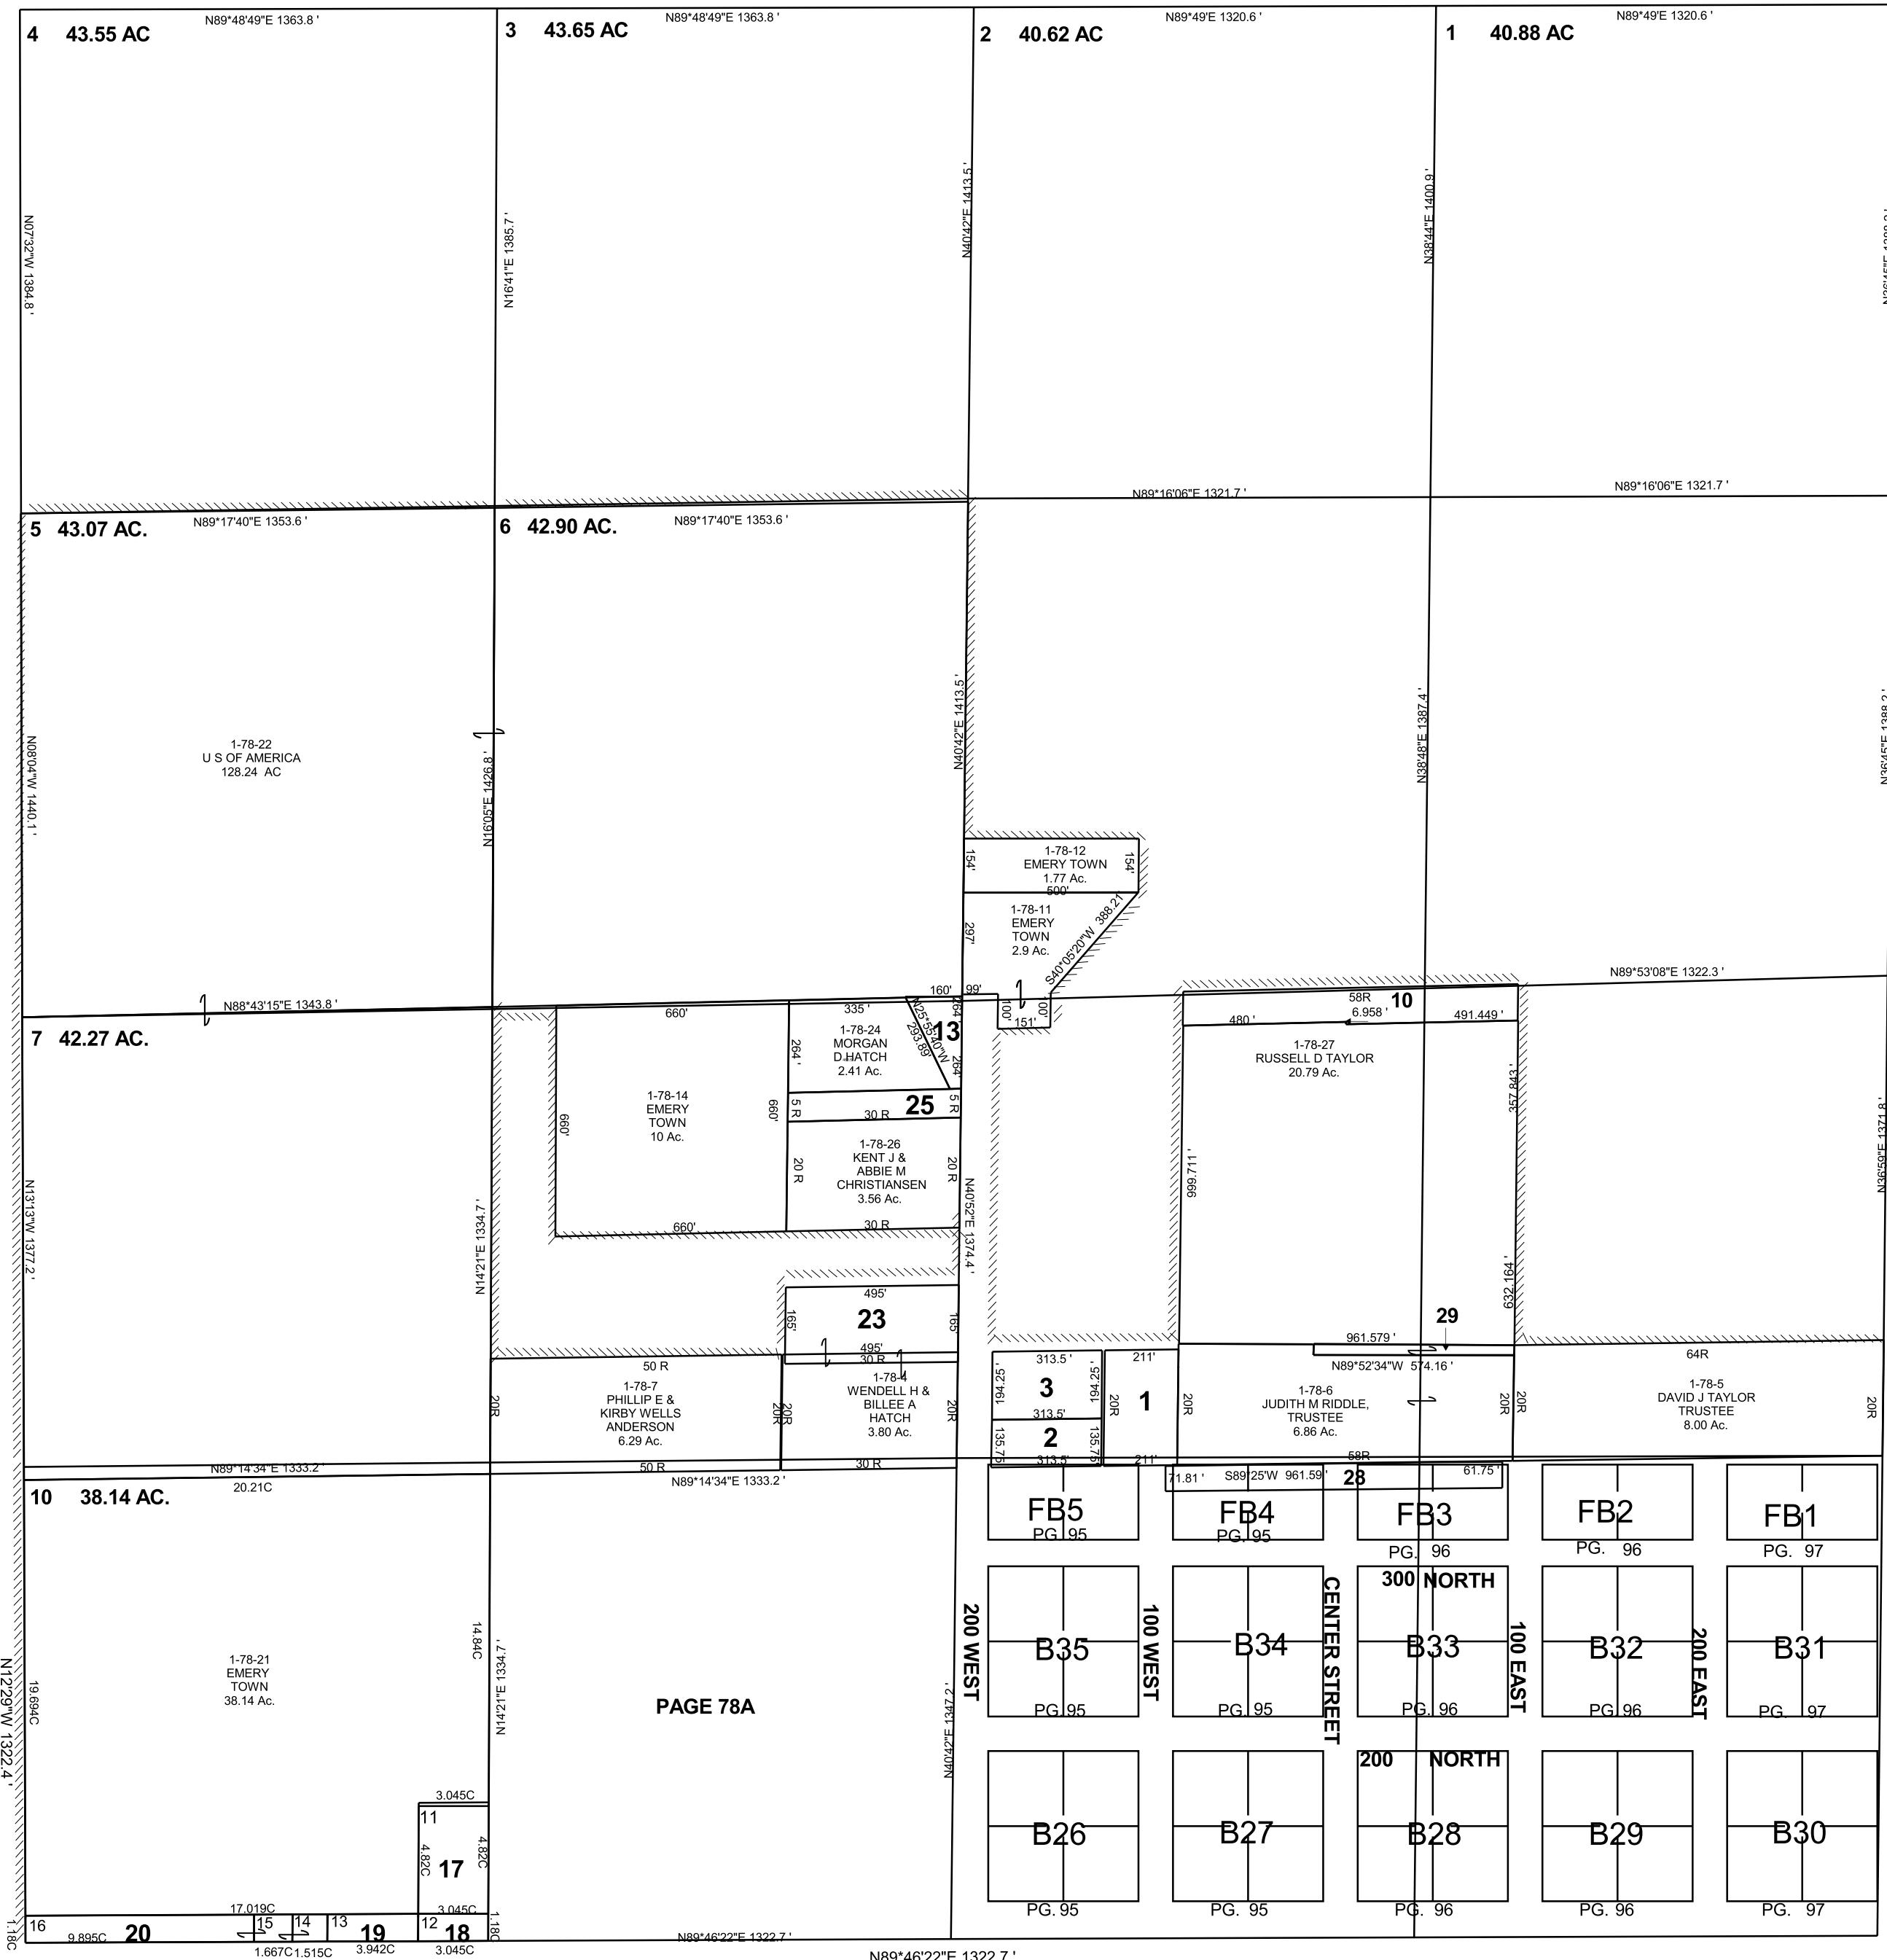

- 1-78-1
HELEN S
MCKENDRICK
TRUSTEE, ETAL
1.6 Ac.
- 1-78-2
DAVID &
DIANNA
PHILLIPS
0.98 Ac.
- 1-78-3
RICHARD W
& CALYL M POPE
1.40 Ac.
- 1-78-10
SURVEYING
ASSOCIATES INC
2.22 Ac.
- 1-78-13
EMERY
TOWN
0.58 Ac.
- 1-78-17
GUY N
MUSSEY
1.47 Ac.
- 1-78-18
DERMUS B JENSEN
TRUSTEE, ETAL
0.36 Ac.
- 1-78-19
RUSSELL
H JENSEN
0.47 Ac.
- 1-78-20
SHELIA
ANDERSON,
TRUSTEE,
ETAL
1.55 Ac.
- 1-78-23
MORGAN &
KRIS HATCH
2.49 Ac.
- 1-78-25
EMERY
TOWN
0.94 Ac.
- 1-78-28
JUDITH M
RIDOLE,
TRUSTEE
1.41 Ac.
- 1-78-29
RUSSELL D
TAYLOR
0.39 Ac.