


FERRON

SW/4 SECTION 11, T 20 S, R 07 E S.L.B. & M.

THIS PLAT IS MADE SOLELY FOR THE PURPOSE OF ASSISTING IN LOCATING THE LAND, AND THE RECORDER ASSUMES NO LIABILITY FOR VARIATIONS, IF ANY, WITH AN ACTUAL SURVEY.

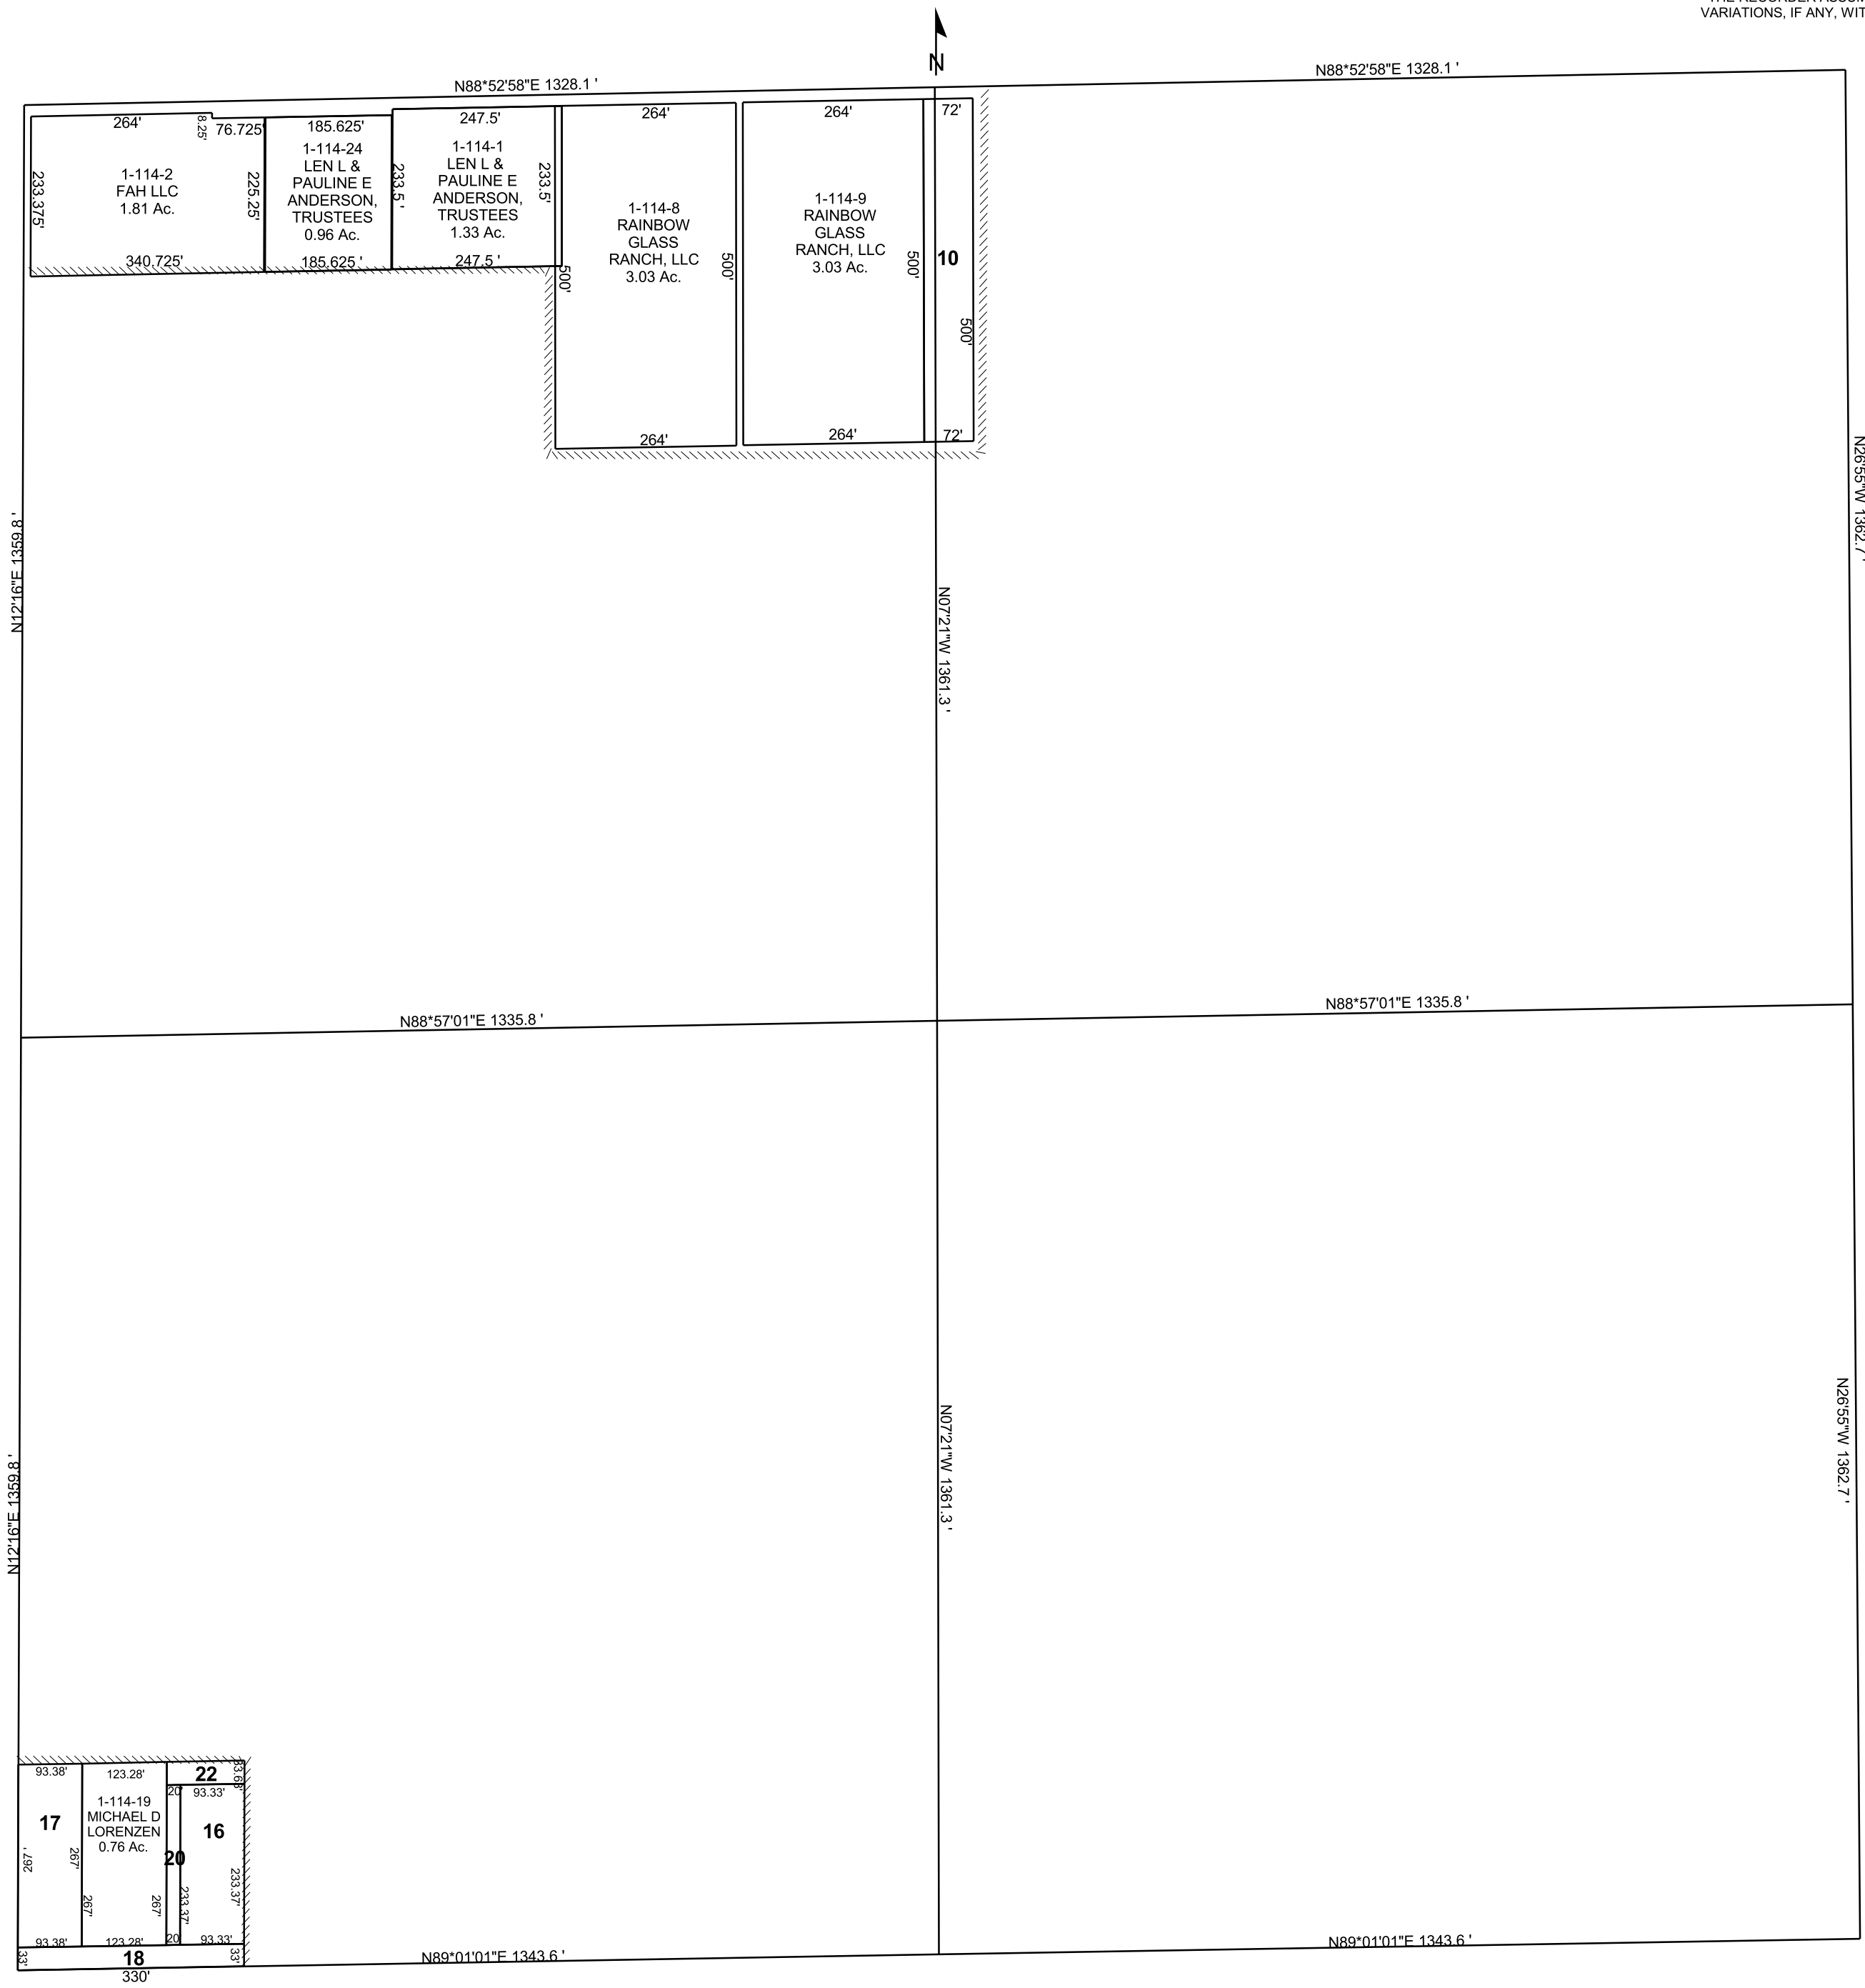

- 1-114-10 RAINBOW GLASS RANCH, LLC 0.83 Ac.
- 1-114-16 DENNIS R & SHERRY W WORWOOD 0.5 Ac.
- 1-114-17 BRADLEY R & JULIE BENSON, TRUSTEES 0.57 Ac.
- 1-114-18 FERRON CITY 0.25 Ac.
- 1-114-20 DENNIS R & SHERRY W WORWOOD 0.11 Ac.
- 1-114-22 DENNIS & SHERRY W WORWOOD 0.09 Ac.