


FERRON

BOOK 1 PAGE 115
SCALE: 1" = 200'
MAY 27, 2022

SW/4 SECTION 15, T 20 S, R 07 E S.L.B. & M.

THIS PLAT IS MADE SOLELY FOR THE PURPOSE
OF ASSISTING IN LOCATING THE LAND, AND
THE RECORDER ASSUMES NO LIABILITY FOR
VARIATIONS, IF ANY, WITH AN ACTUAL SURVEY.

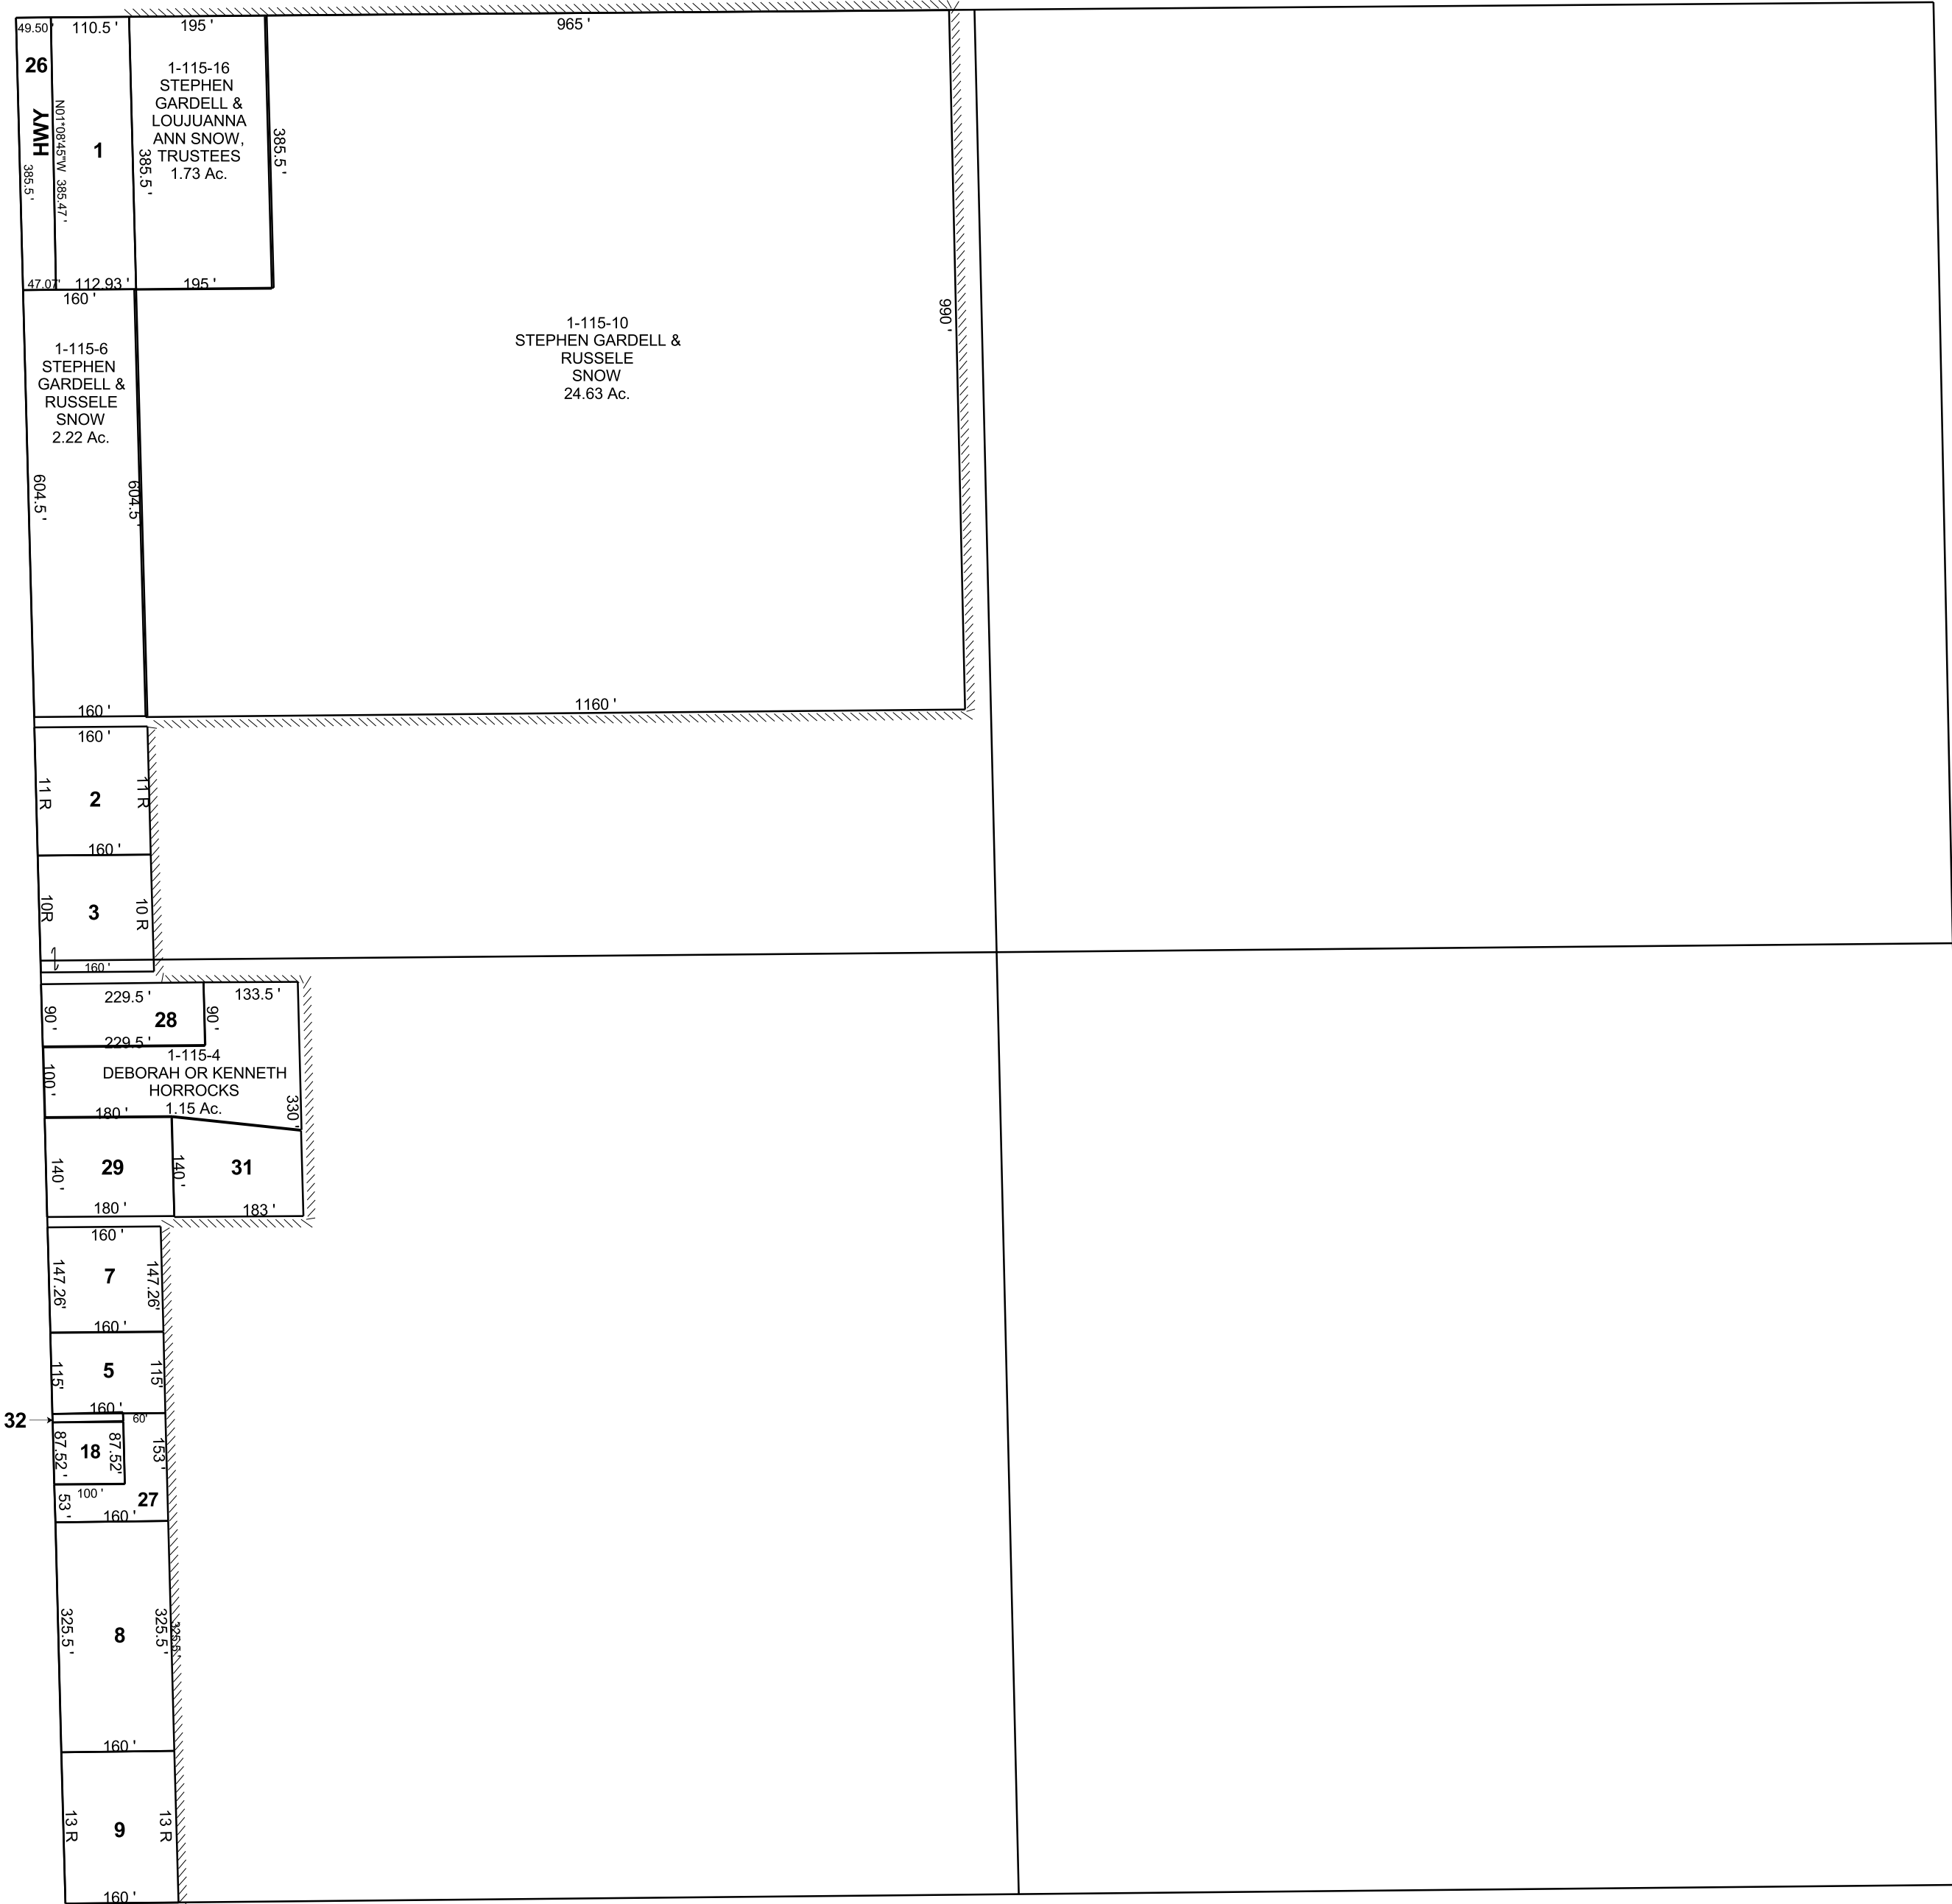

- 1-115-1
STEPHEN G &
LOUJUANNA
SNOW
1.03 Ac.
- 1-115-2
ACADEMY
FARMS
CORPORATION
0.67 Ac.
- 1-115-3
KENNETH D &
DEBORAH
HORROCKS
0.61 Ac.
- 1-115-5
BRENT
BARTON,
TRUSTEE
ETAL
0.42 Ac.
- 1-115-7
JOHN &
KAREN
SPINNEY
0.55 Ac.
- 1-115-8
ROGER O &
SHELLEY B
BARTON
TRUSTEES
1.20 Ac.
- 1-115-9
ANTHONY VIRGIL
ALVES
0.79 Ac.
- 1-115-18
SHELLEY B
& ROGER O
BARTON,
TRUSTEES
0.20 Ac.
- 1-115-26
UTAH
DEPARTMENT OF
TRANSPORTATION
0.38 Ac.
- 1-115-27
ROGER O &
SHELLEY B
BARTON
TRUSTEES
0.33 Ac.
- 1-115-28
DEBORAH &
KENNETH
HORROCKS
0.47 Ac.
- 1-115-29
MELANIE B
& TERRY J
HAMILTON,
TRUSTEES
0.58 Ac.
- 1-115-31
MELANIE
& TODD
HAMILTON
0.55 Ac.
- 1-115-32
BRENT, ROGER O,
STEVEN J BARTON,
TRUSTEES
0.03 Ac.