


FERRON


NE/4 SE/4 SECTION 9, T 20 S, R 07 E S.L.B. & M.

THIS PLAT IS MADE SOLELY FOR THE PURPOSE OF ASSISTING IN LOCATING THE LAND, AND THE RECORDER ASSUMES NO LIABILITY FOR VARIATIONS, IF ANY, WITH AN ACTUAL SURVEY.

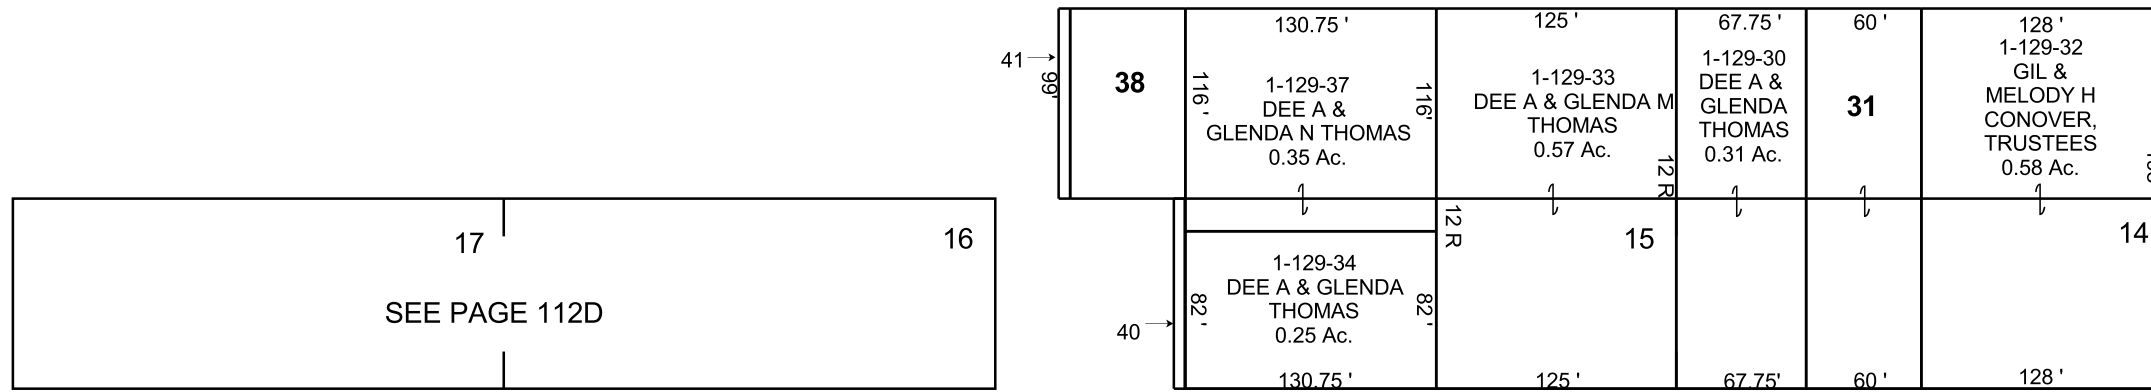


300

NORTH

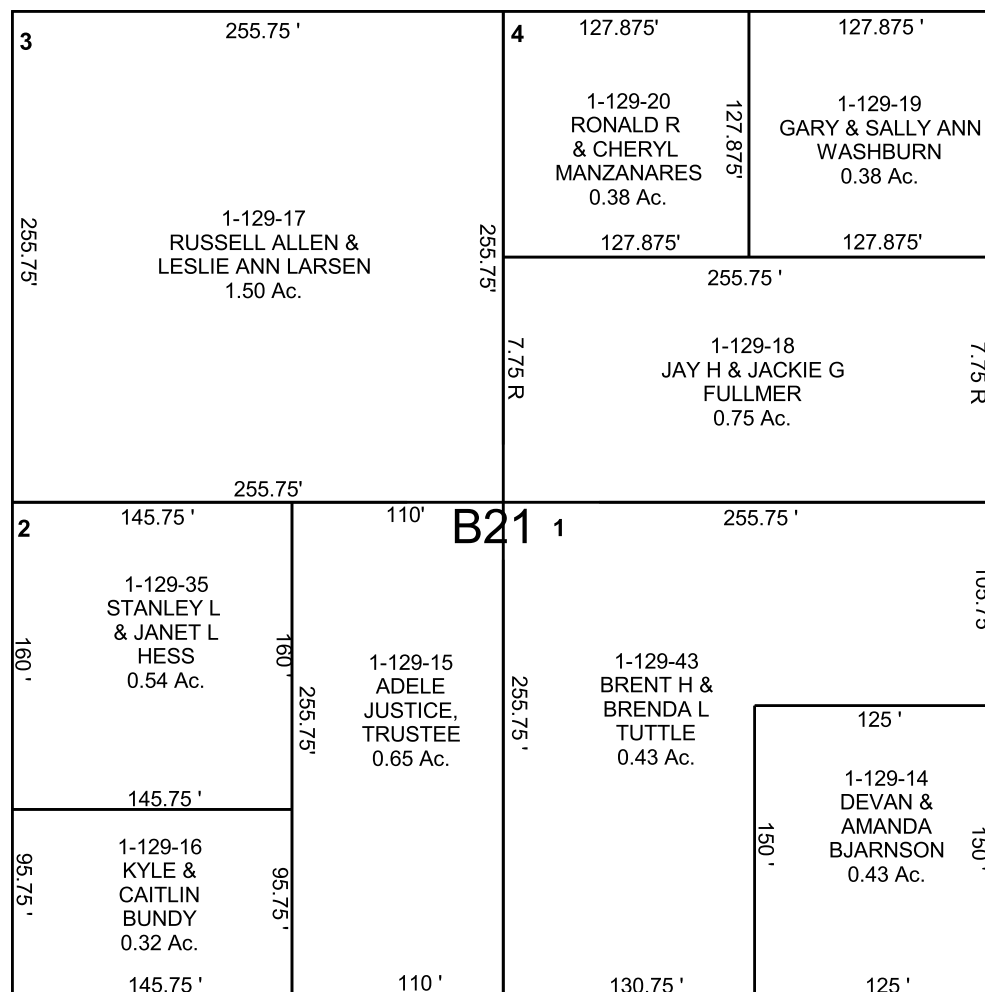


200

NORTH

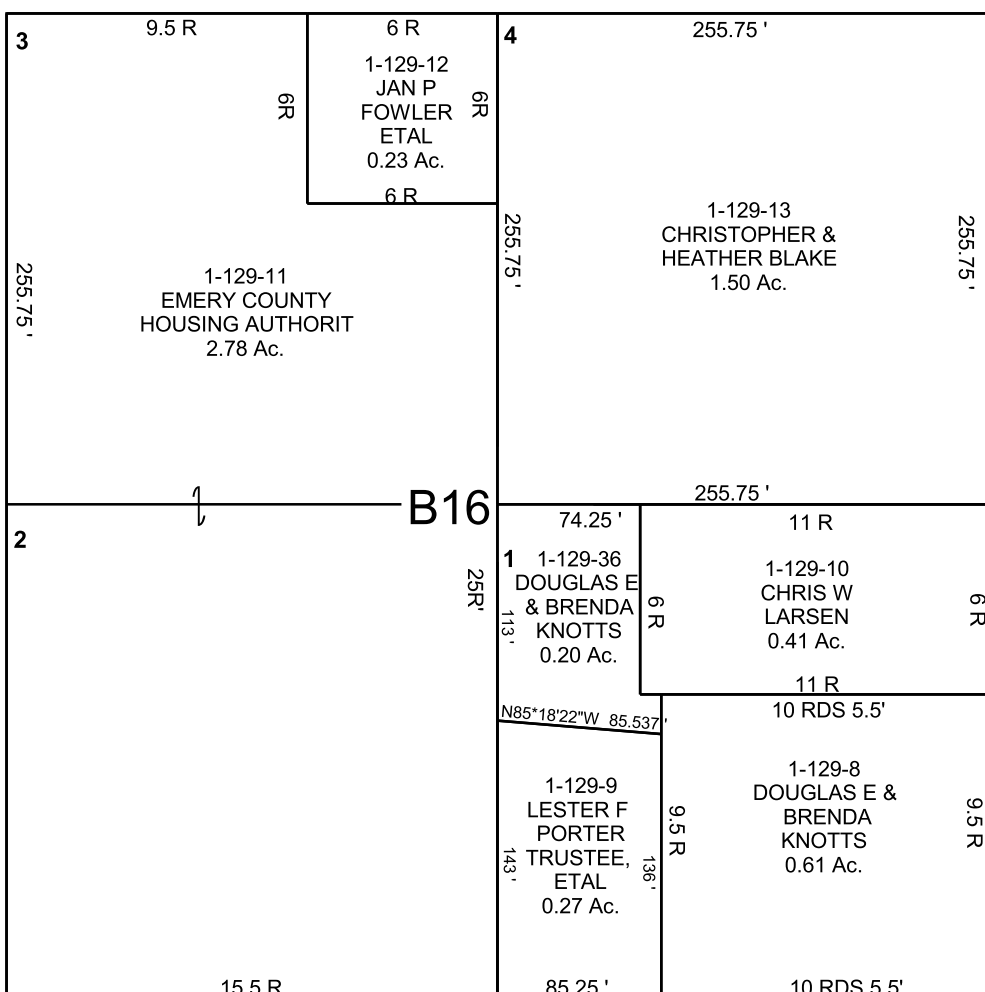

100

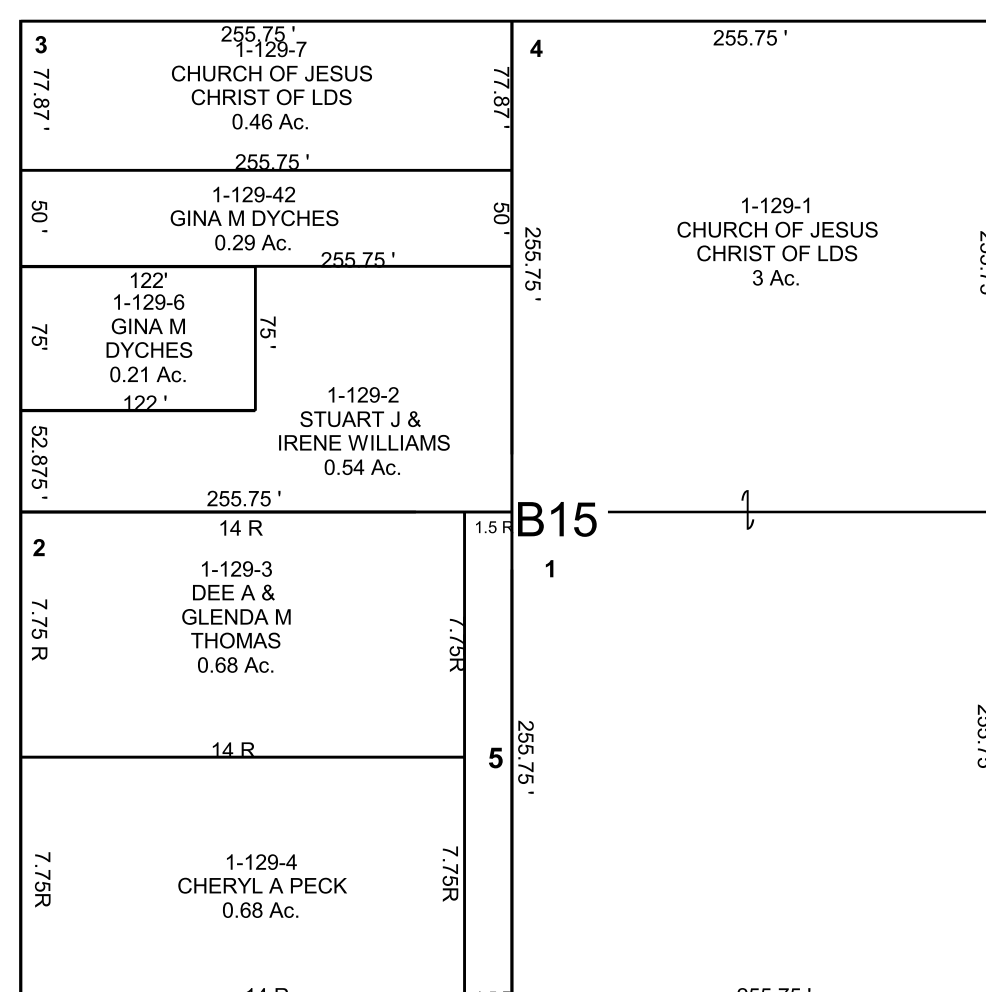

1-129-31
Shelly & Joaquine Estrada
0.27 Ac.

1-129-5
Church of Jesus Christ of LDS
0.15 Ac.

1-129-38
Dee A & Glenda Thomas
0.14 Ac.

1-129-39
Maude S Killpack,
0.02 Ac.

1-129-40
Dee A & Glenda Thomas
0.01 Ac.

1-129-41
Ferron City
0.01 Ac.