


GREEN RIVER TOWNSITE  
SECTION 8, T 21 S, R 16 E S.L.B. & M.

BOOK 1 PAGE 150  
SCALE: 1" = 400'  
JULY 29, 2019

THIS PLAT IS MADE SOLELY FOR THE PURPOSE  
OF ASSISTING IN LOCATING THE LAND, AND  
THE RECORDER ASSUMES NO LIABILITY FOR  
VARIATIONS, IF ANY, WITH AN ACTUAL SURVEY.

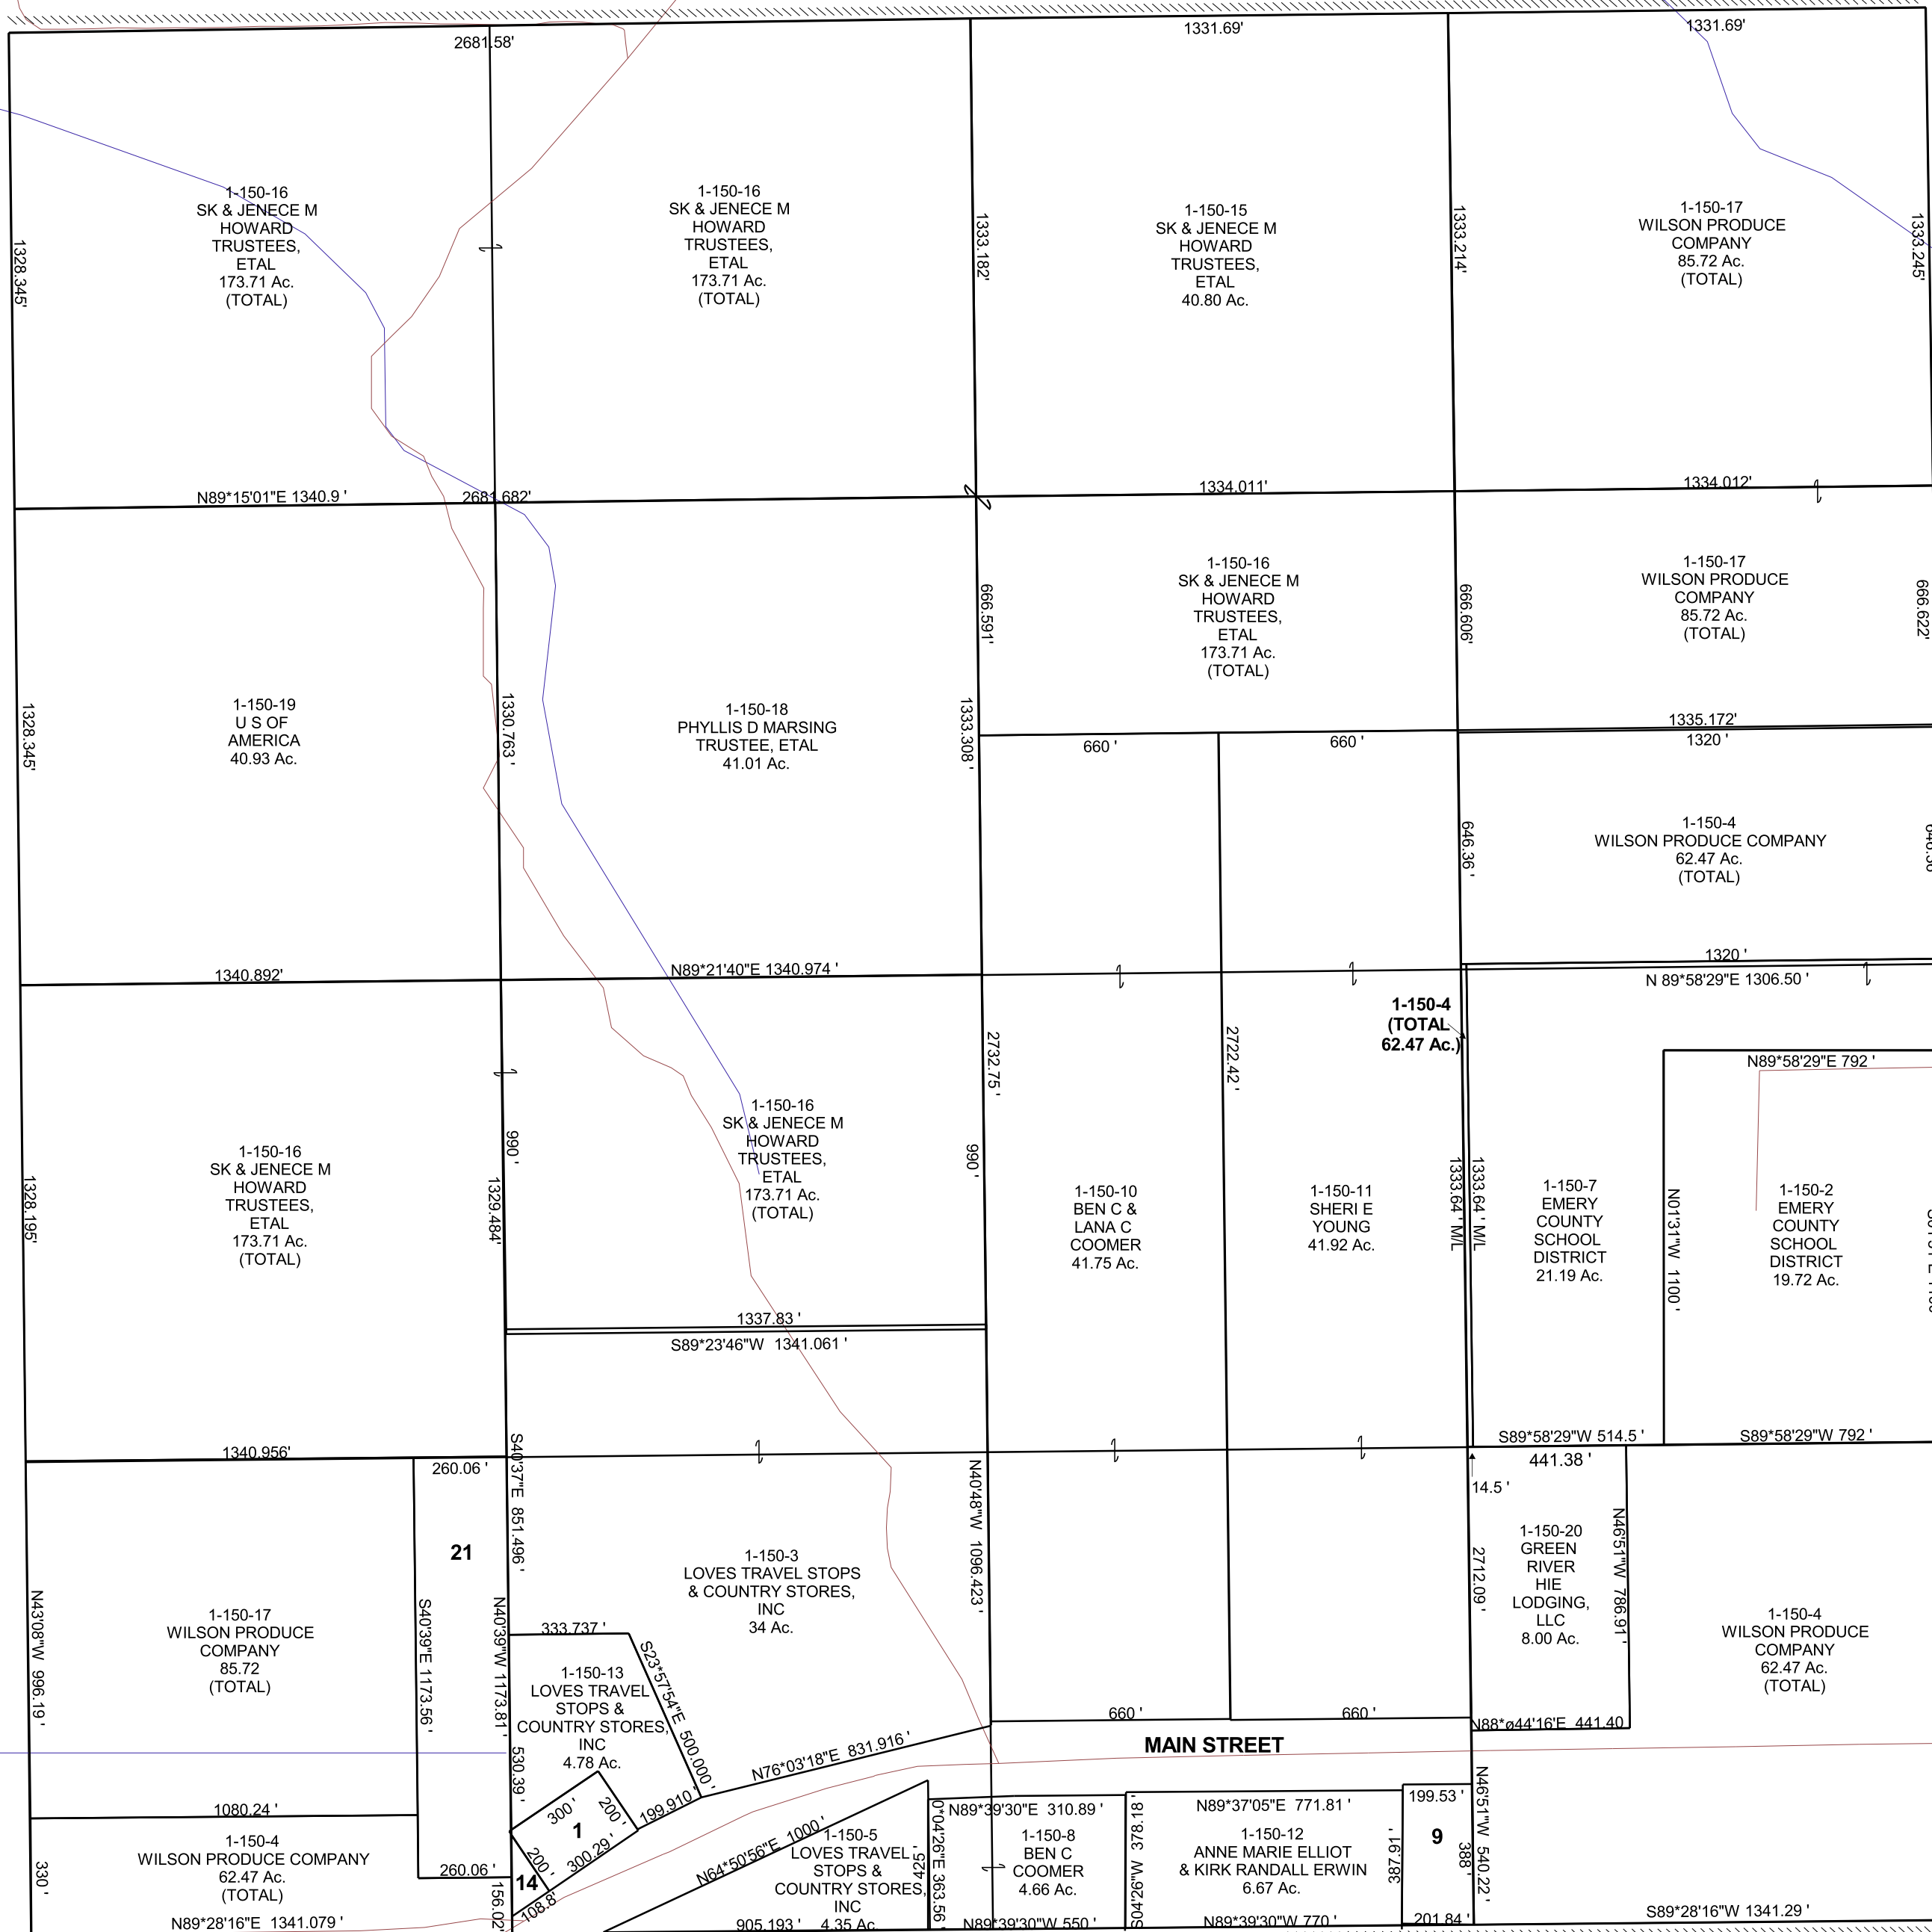

1-150-1  
LOVES TRAVEL  
STOPS & COUNTRY  
STORES, INC  
1.38 Ac.

1-150-9  
SAMUEL L  
WILSON  
1.77 Ac.

1-150-14  
LOVES TRAVEL  
STOPS & COUNTRY  
STORES, INC  
0.27 Ac.

1-150-21  
LOVES TRAVEL  
STOPS & COUNTRY  
STORES, INC  
7.00 Ac.

1-150  
8-21S-16E