


GREEN RIVER TOWNSITE

SECTION 8, T 21 S, R 16 E S.L.B. & M.

BOOK 1 PAGE 150
SCALE: 1" = 400'
APRIL 8, 2022

THIS PLAT IS MADE SOLELY FOR THE PURPOSE
OF ASSISTING IN LOCATING THE LAND, AND
THE RECORDER ASSUMES NO LIABILITY FOR
VARIATIONS, IF ANY, WITH AN ACTUAL SURVEY.

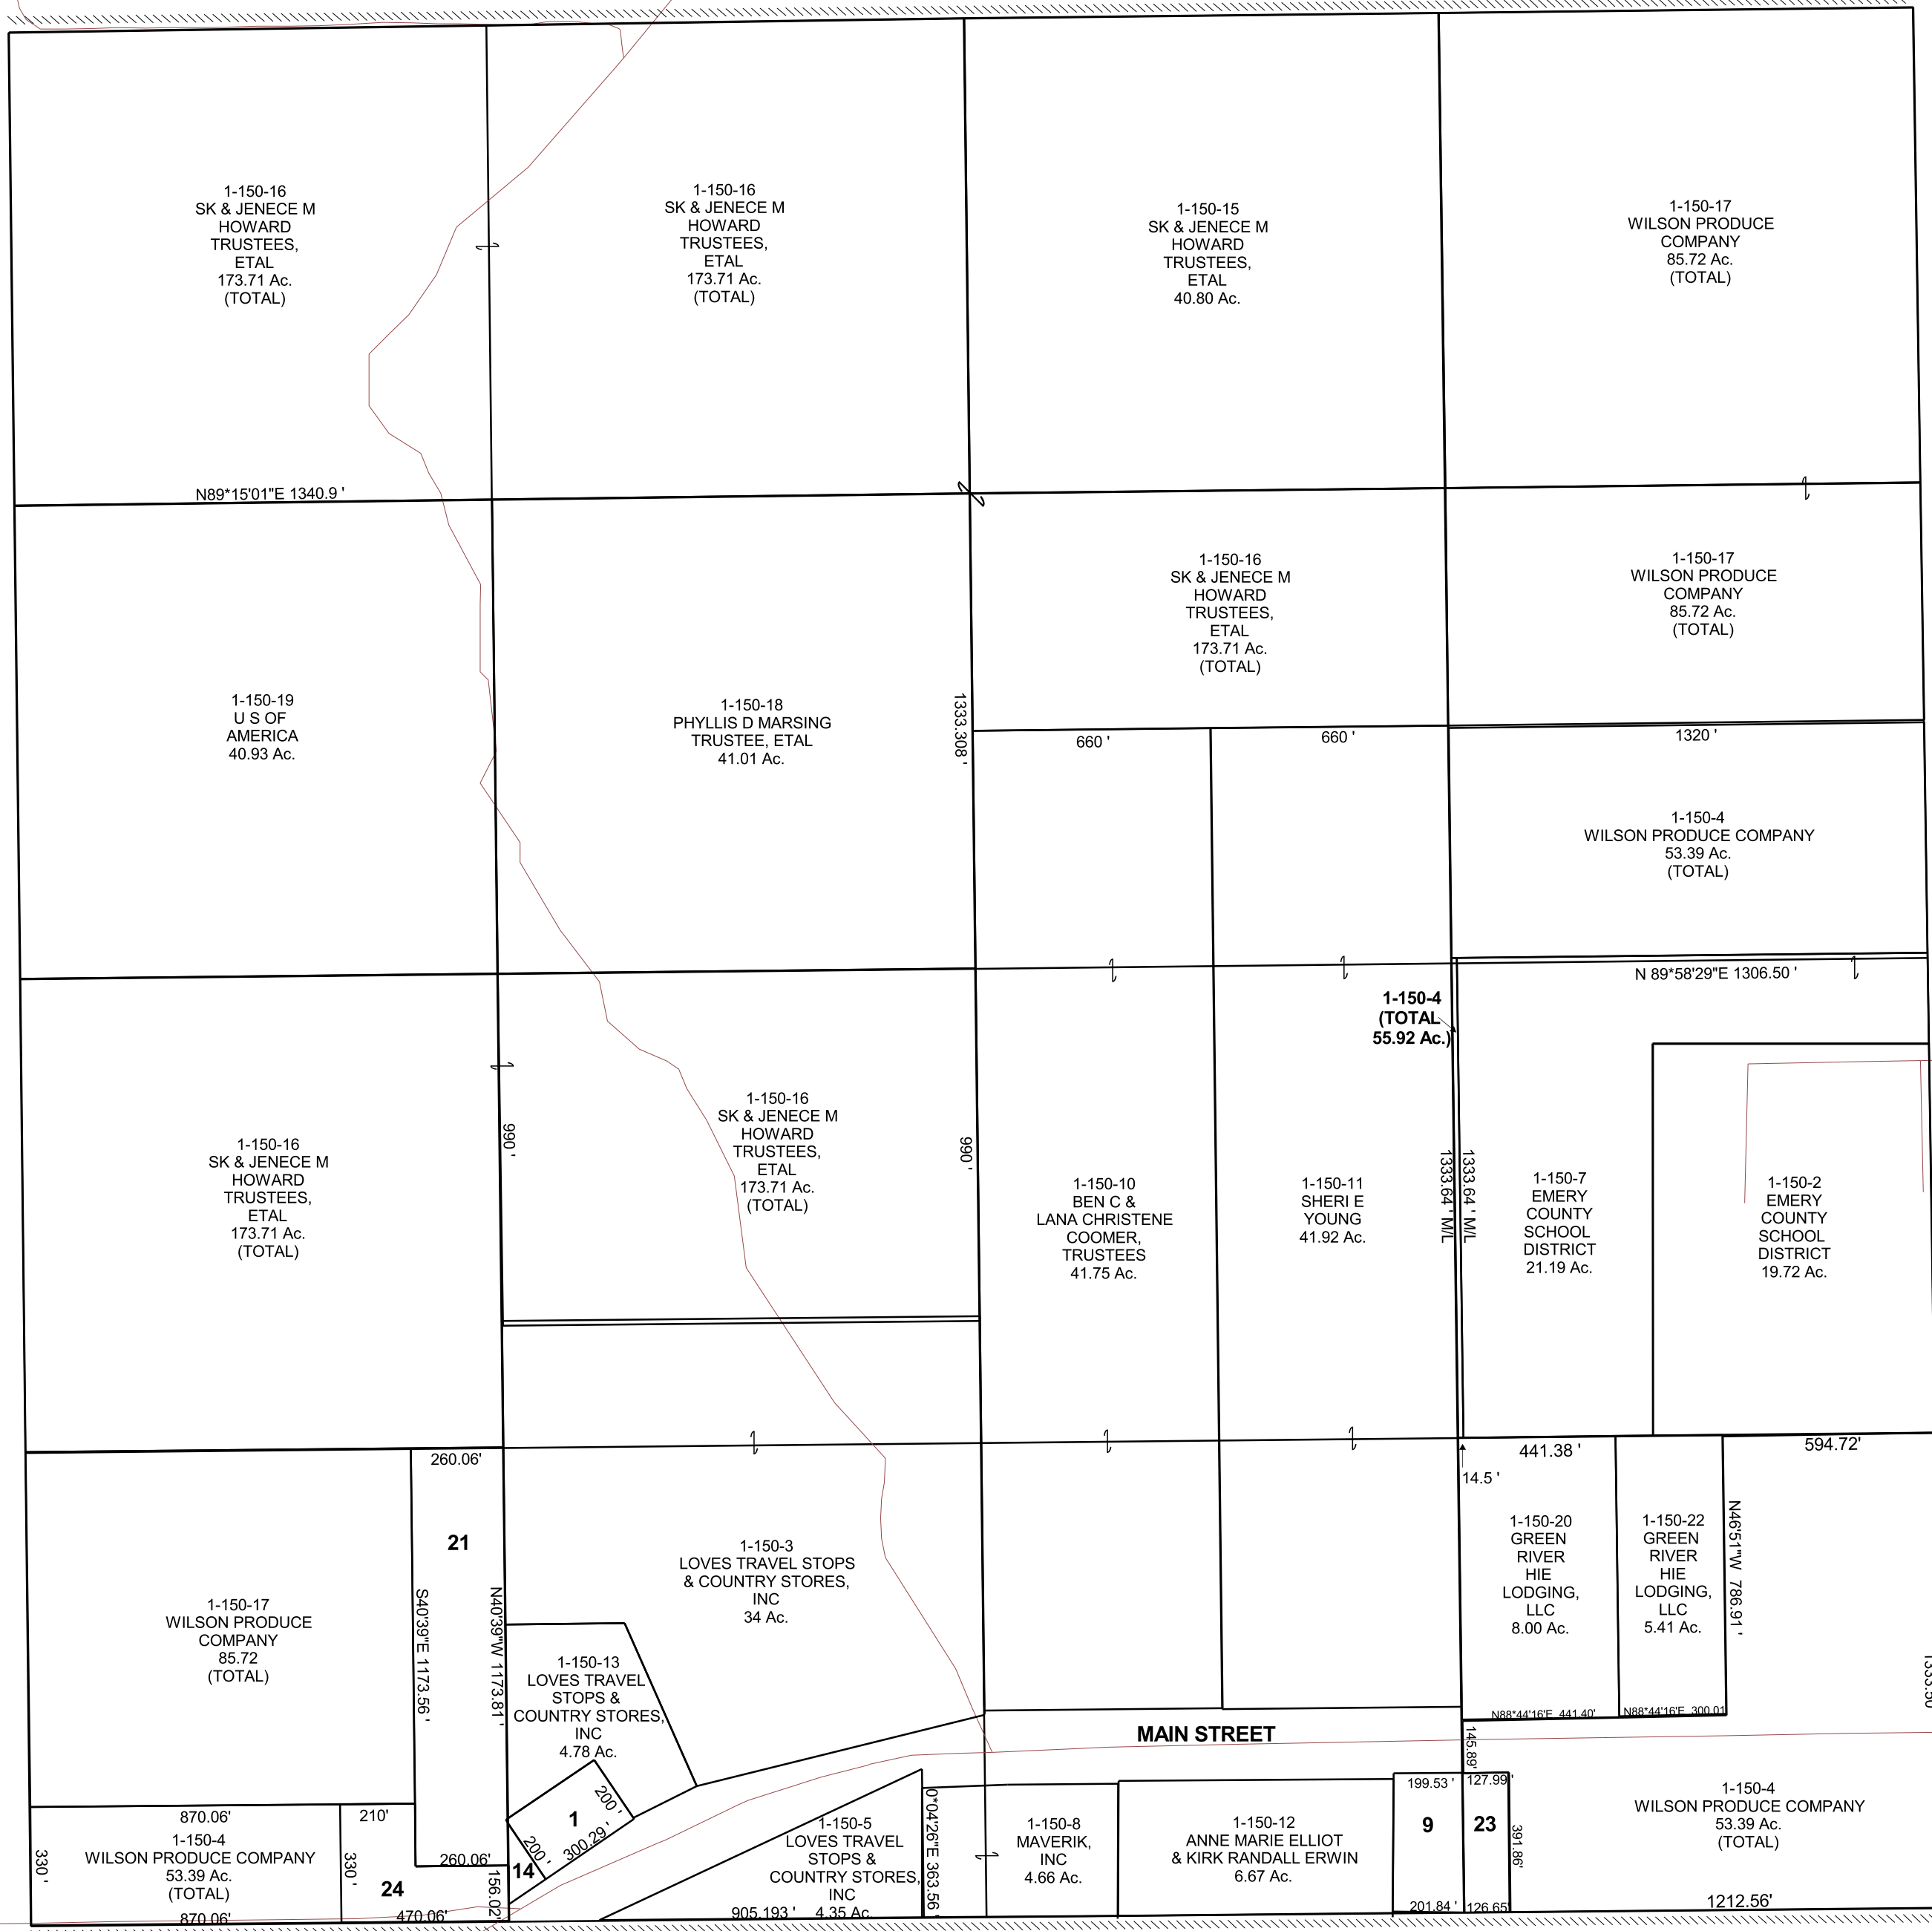

- 1-150-1
LOVES TRAVEL
STOPS & COUNTRY
STORES, INC
1.38 Ac.
- 1-150-9
SAMUEL L
WILSON
1.77 Ac.
- 1-150-14
LOVES TRAVEL
STOPS & COUNTRY
STORES, INC
0.27 Ac.
- 1-150-21
LOVES TRAVEL
STOPS & COUNTRY
STORES, INC
7.00 Ac.
- 1-150-23
GREEN RIVER
HIE LODGING,
LLC
1.14 Ac.
- 1-150-24
GREEN RIVER
GLOBAL INVESTMENT
LLC
2.53 Ac.

1-150
8-21S-16E