

GREEN RIVER

SECTION 11, T 21 S, R 16 E S.L.B. & M.


BOOK 1 PAGE 153  
SCALE: 1" = 400'  
AUGUST 12, 2022

THIS PLAT IS MADE SOLELY FOR THE PURPOSE  
OF ASSISTING IN LOCATING THE LAND, AND  
THE RECORDER ASSUMES NO LIABILITY FOR  
VARIATIONS, IF ANY, WITH AN ACTUAL SURVEY.



1-153-7  
CORY J  
VETERE  
1.48 Ac.  
(8-11-157)

GRAND COUNTY

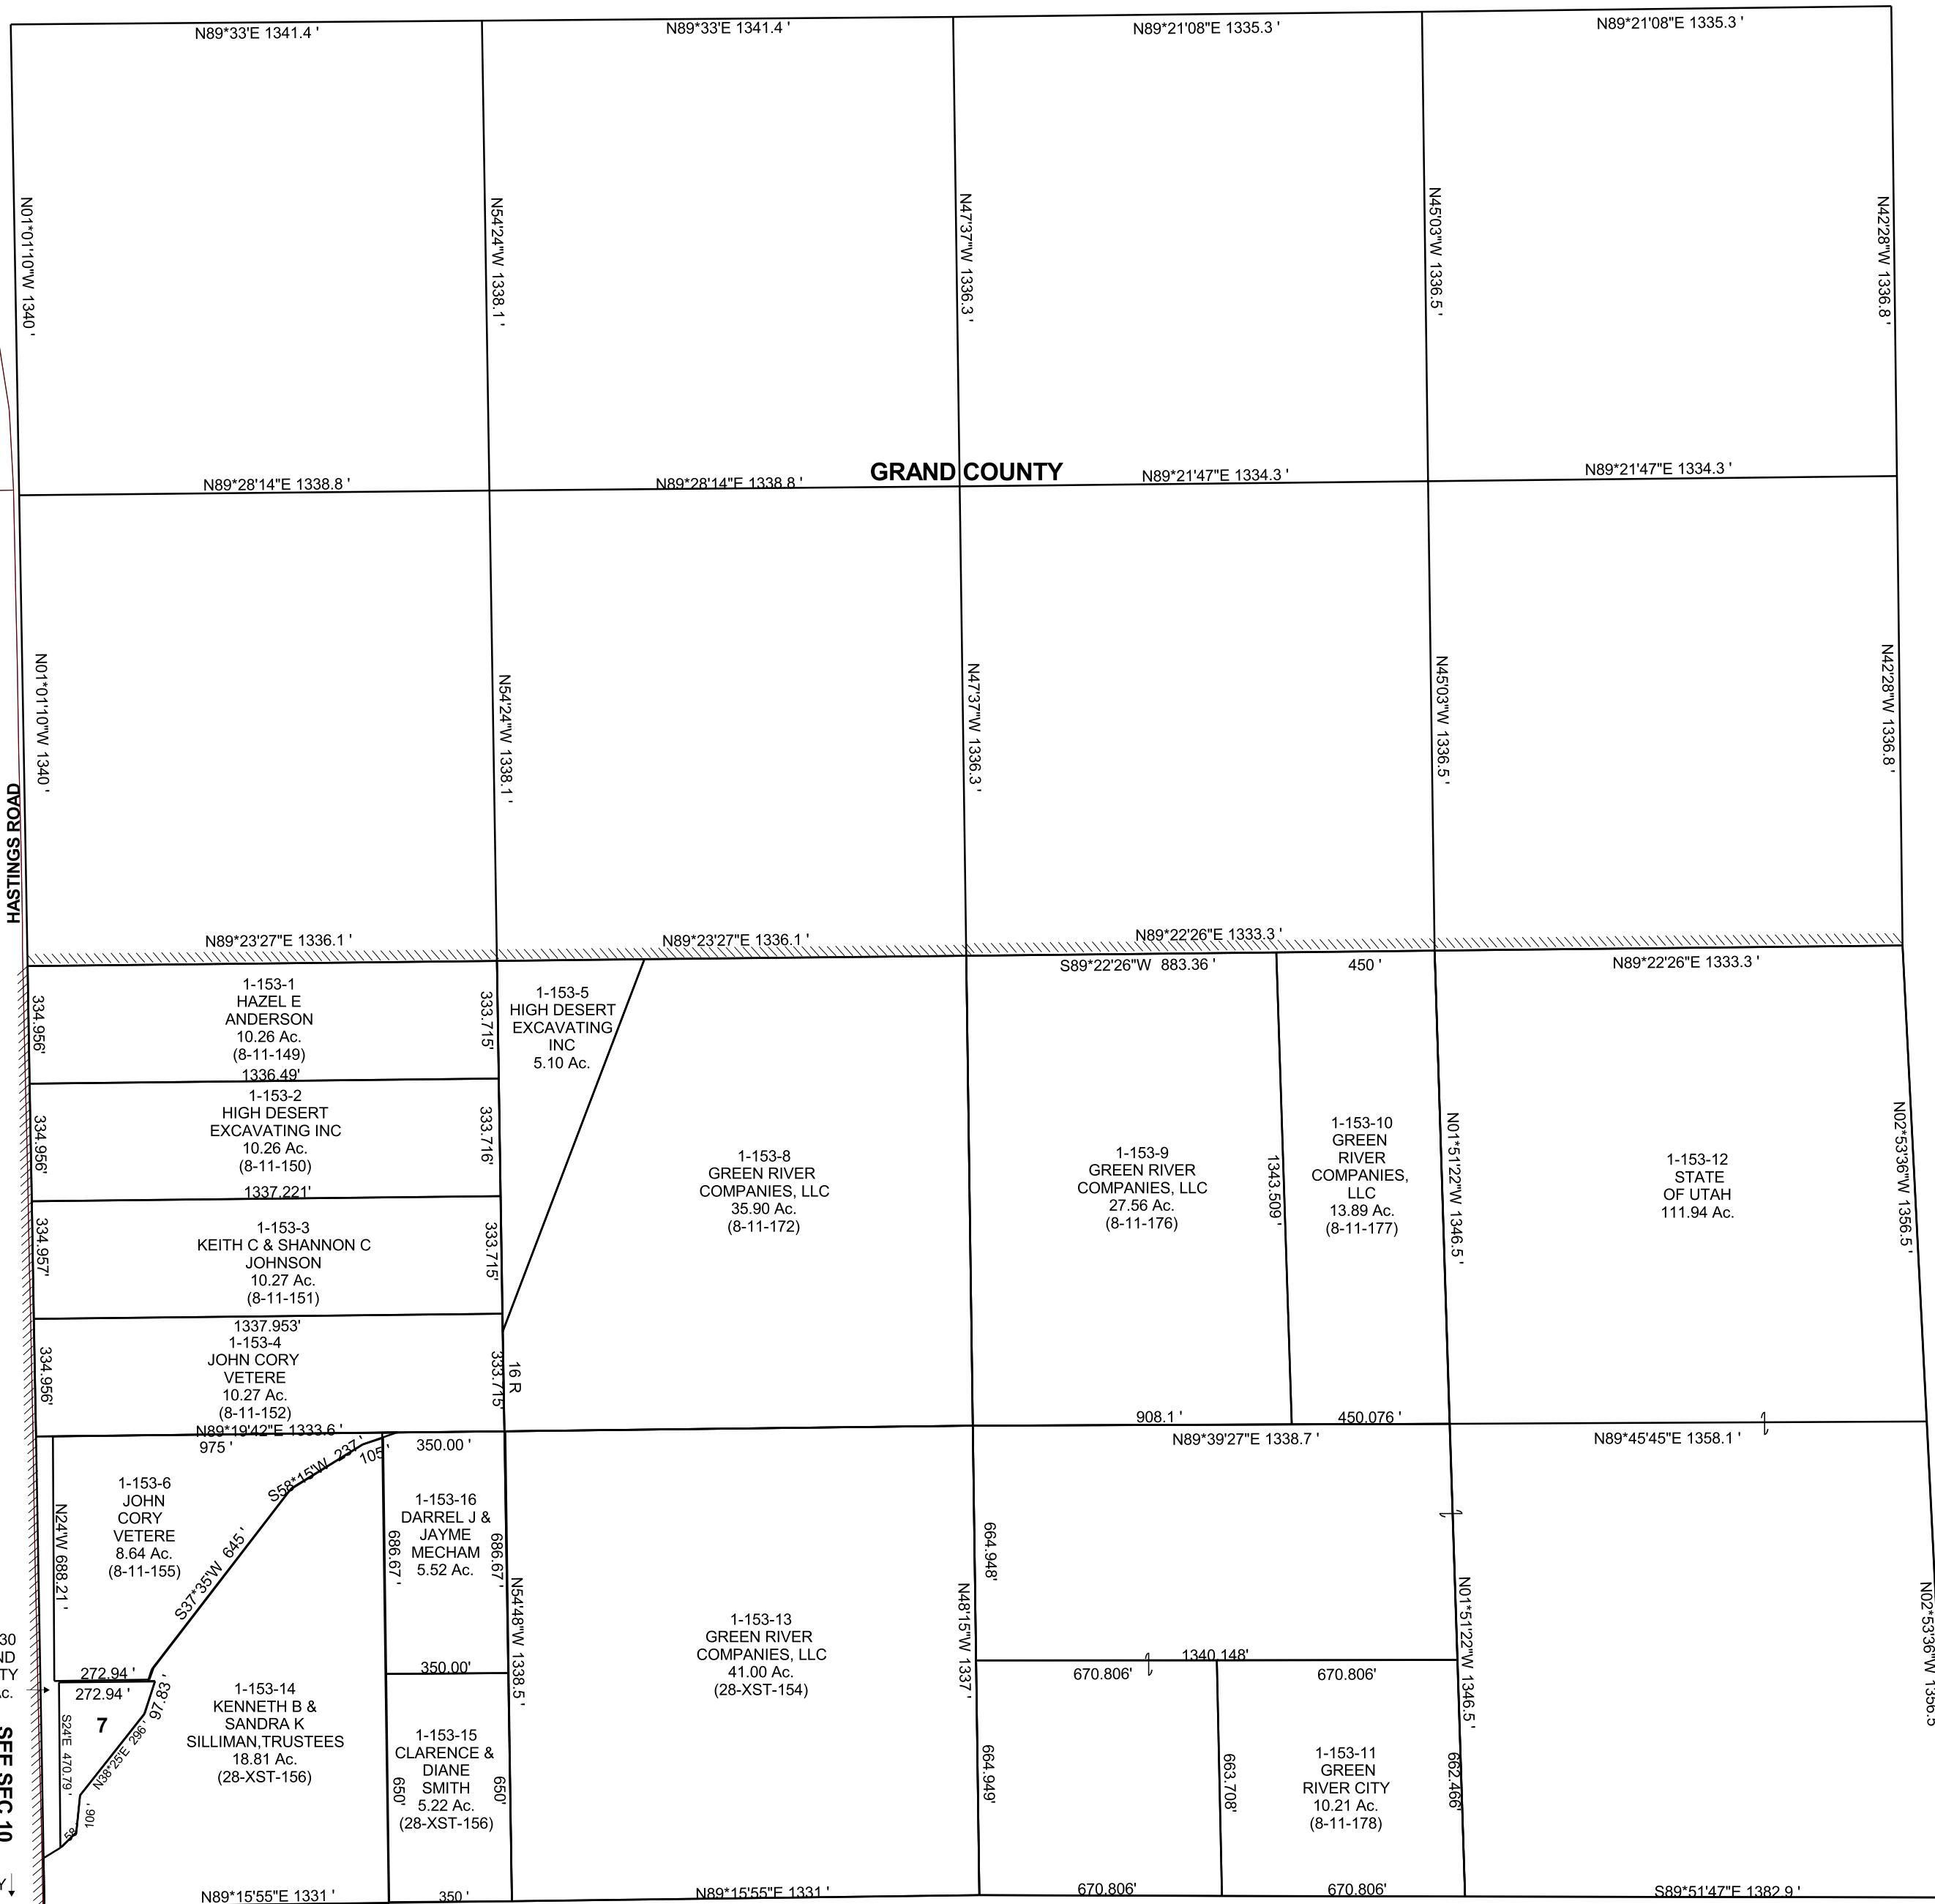

HASTINGS ROAD

SEE SEC 10

1-152-30  
GRAND  
COUNTY  
1.78 Ac.

1-152-28  
GREEN  
RIVER CITY  
2.05 Ac.