


FARRER SUBDIVISION
GREEN RIVER TOWNSITE
SECTIONS 9 & 16, T 21 S, R 16 E S.L.B. & M.

BOOK 1 PAGE 162
SCALE: 1" = 100'
OCTOBER 4, 2017

NOTE: LINES THAT
ARE DASHED ARE
LOT LINES

THIS PLAT IS MADE SOLELY FOR THE PURPOSE
OF ASSISTING IN LOCATING THE LAND, AND
THE RECORDER ASSUMES NO LIABILITY FOR
VARIATIONS, IF ANY, WITH AN ACTUAL SURVEY.

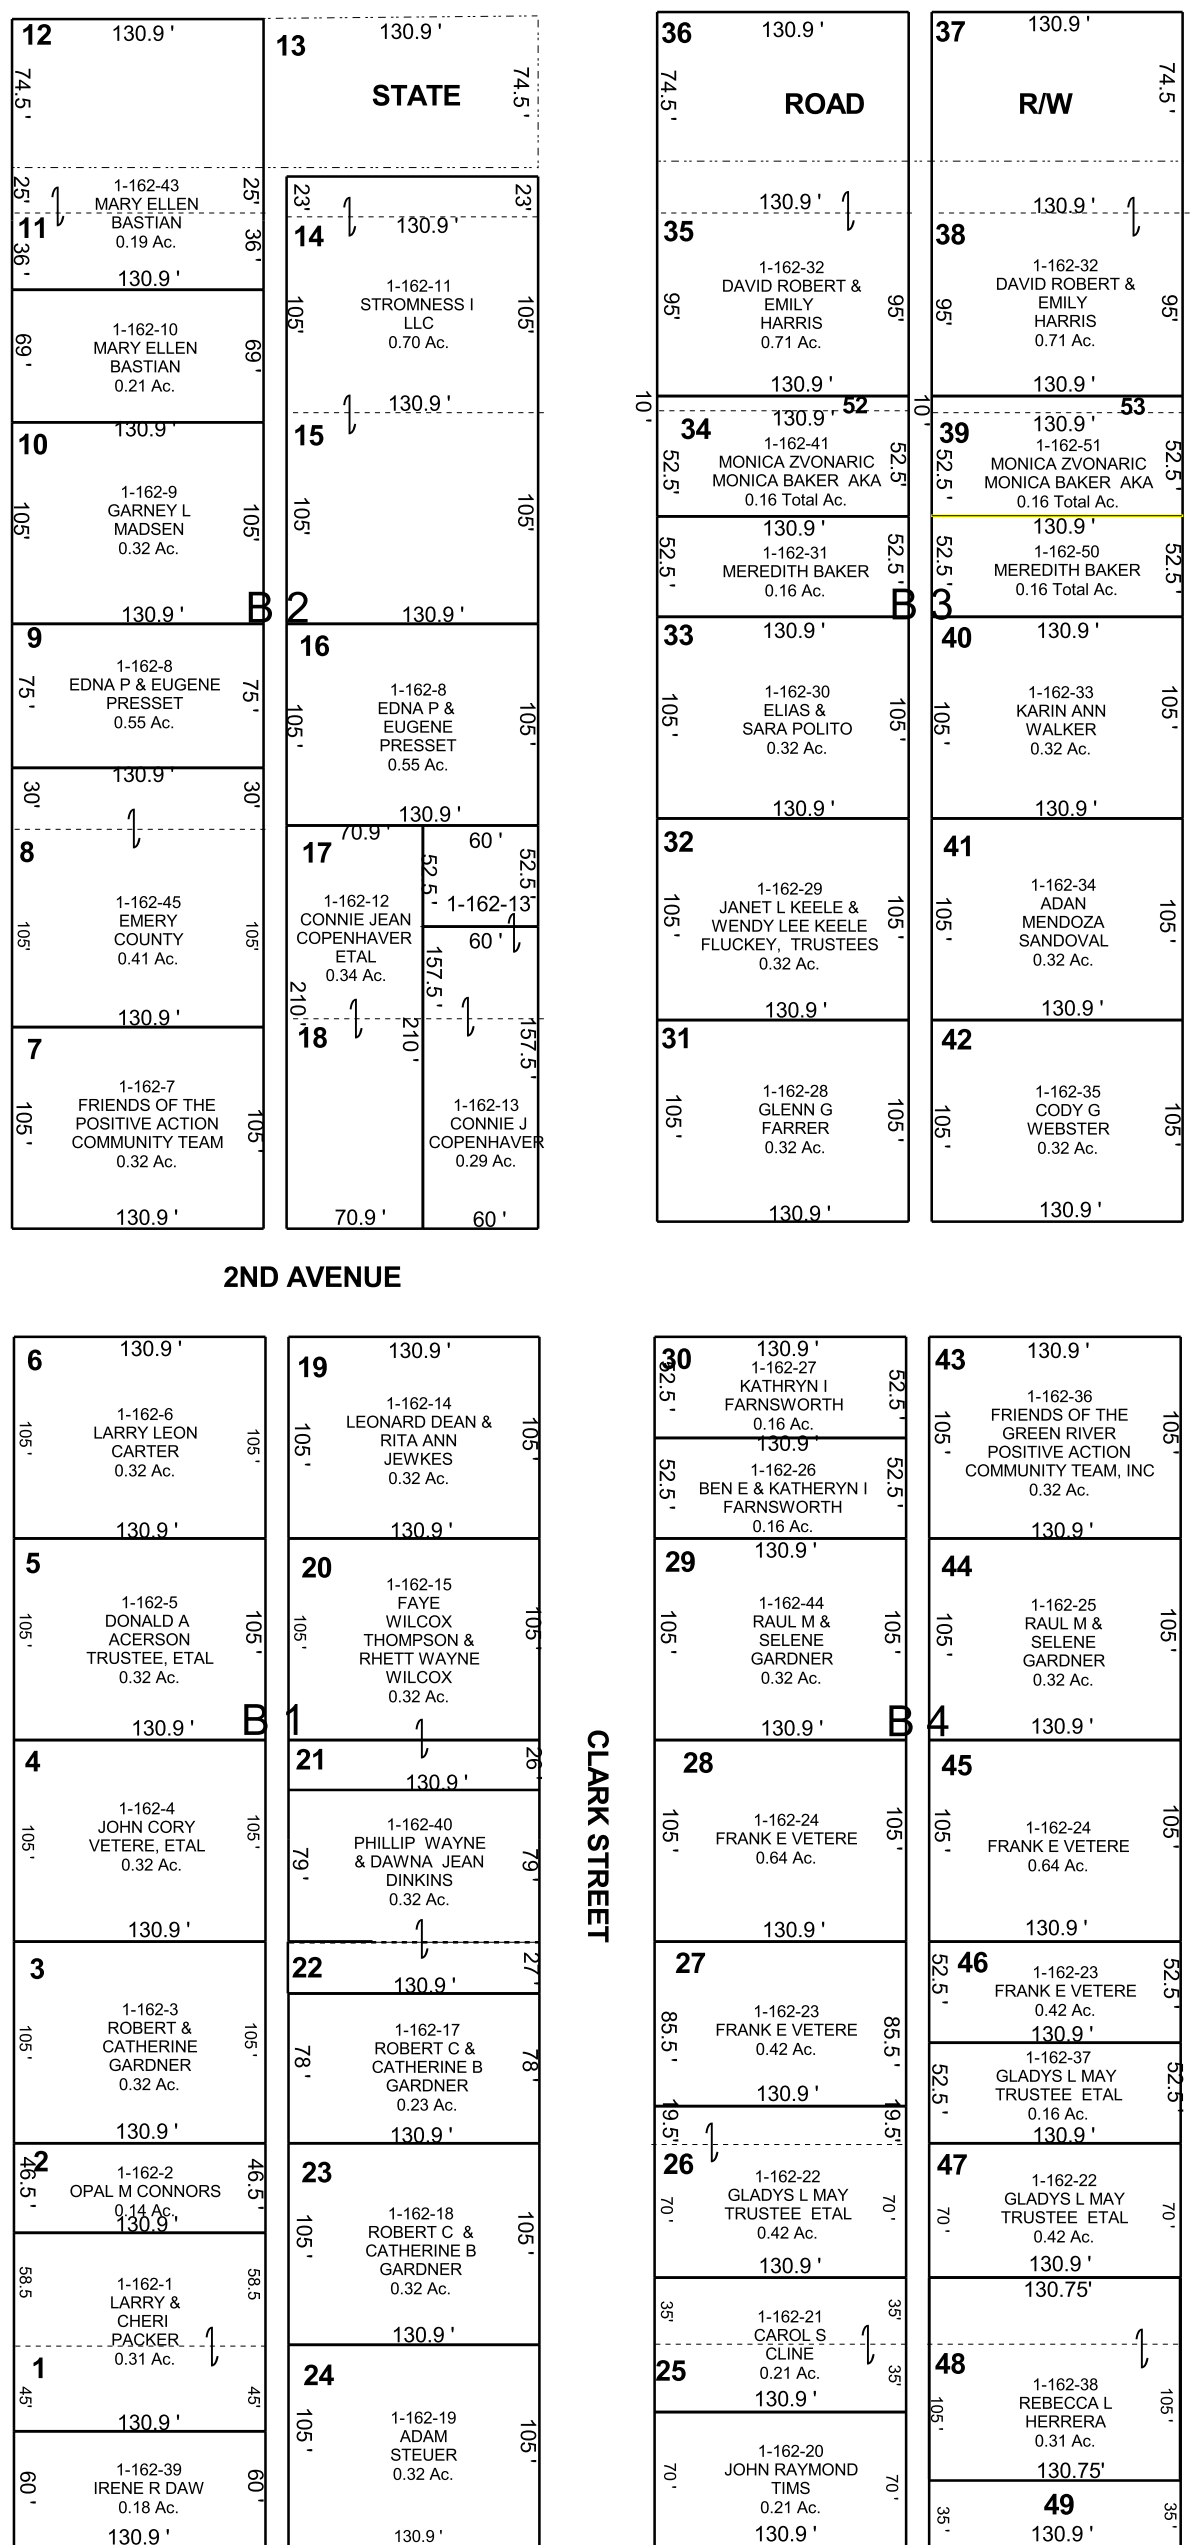

1-162-49
MAJORIE J
COVEY
0.11 Ac.

1-162-52
MEREDITH &
MONICA
BAKER
0.03 Ac.

1-162-53
MEREDITH &
MONICA
BAKER
0.03 Ac.