


HUNTINGTON

SECTION 30, T 17 S, R 09 E S.L.B. & M.

BOOK 1 PAGE 179
SCALE: 1" = 400'
AUGUST 6, 2019

THIS PLAT IS MADE SOLELY FOR THE PURPOSE
OF ASSISTING IN LOCATING THE LAND, AND
THE RECORDER ASSUMES NO LIABILITY FOR
VARIATIONS, IF ANY, WITH AN ACTUAL SURVEY.

THE BLOCKS ON THIS PAGE HAVE BEEN
PLACED HERE FOR REFERENCE ONLY

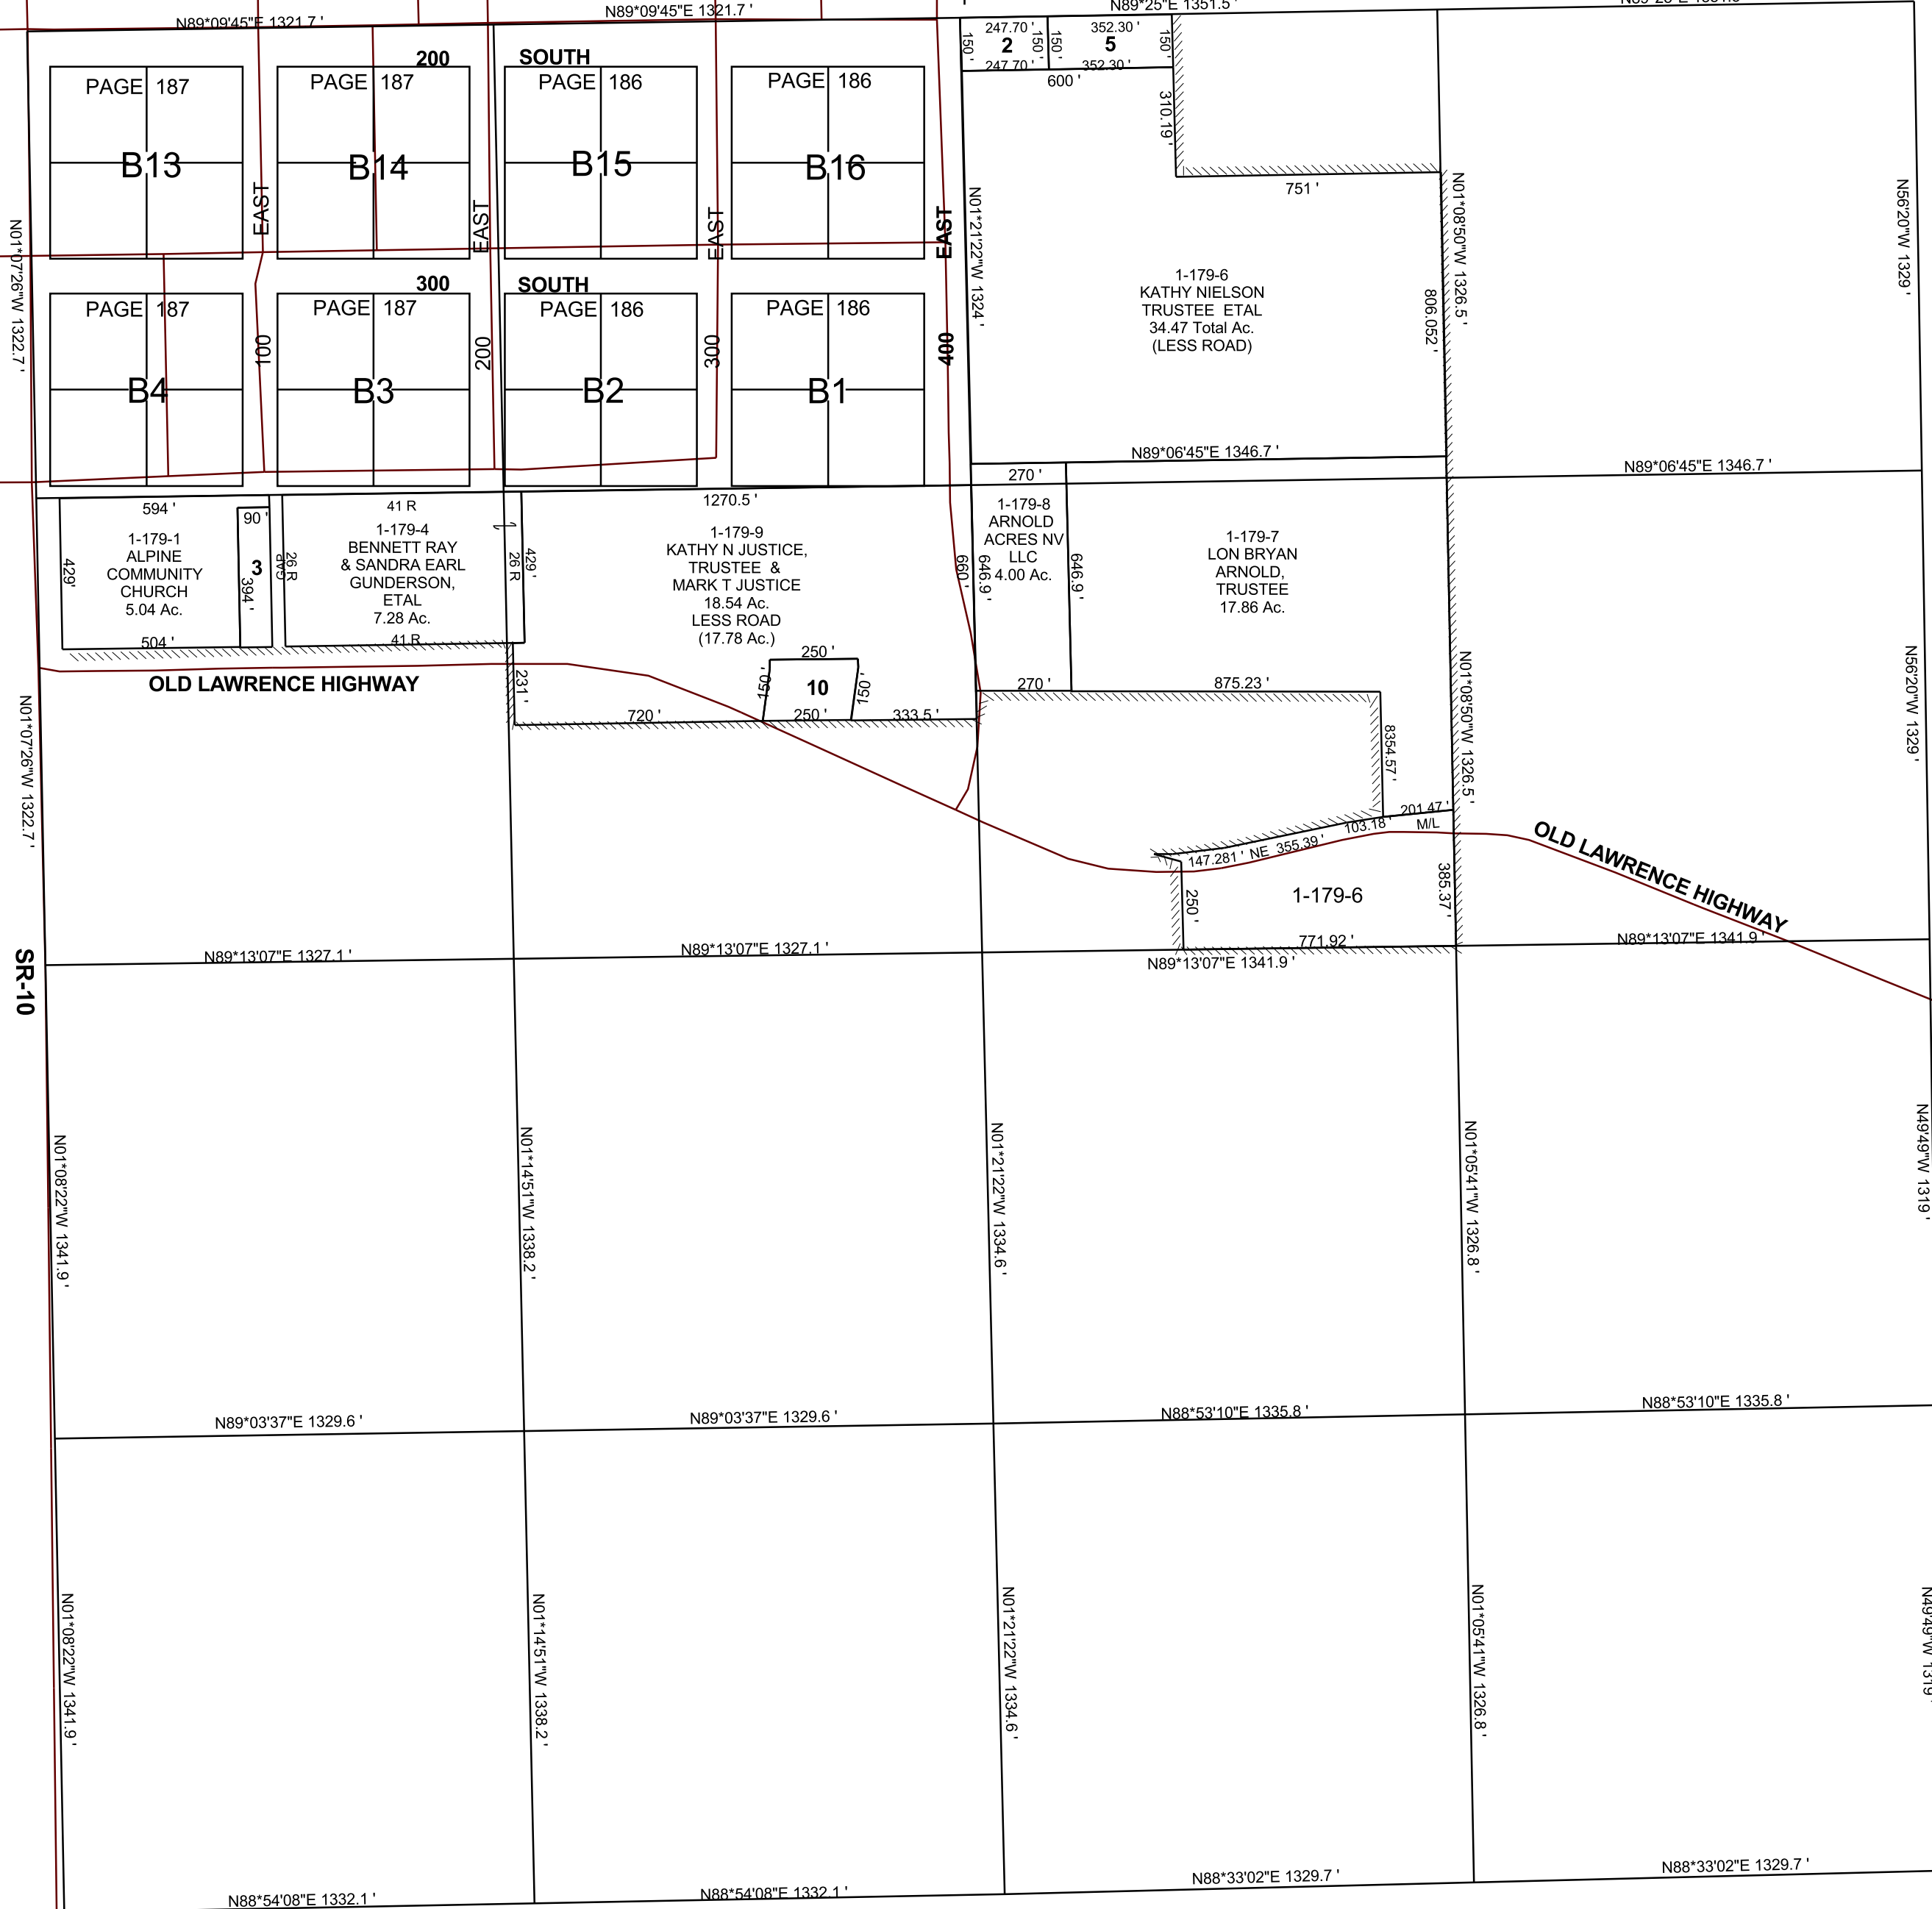

1-179-2
MICHAEL B &
SHERRY W
WARE
0.85 Ac.

1-179-3
PATRICK
POWELL
0.82 Ac.

1-179-5
JOSEPH J &
KENDRA V
BLACK
1.21 Ac.

1-179-10
DAVID J
JOHNSON
0.99 Ac.