


HUNTINGTON

SECTION 30, T 17 S, R 09 E S.L.B. & M.

BOOK 1 PAGE 179  
SCALE: 1" = 400'  
AUGUST 30, 2022

THIS PLAT IS MADE SOLELY FOR THE PURPOSE  
OF ASSISTING IN LOCATING THE LAND, AND  
THE RECORDER ASSUMES NO LIABILITY FOR  
VARIATIONS, IF ANY, WITH AN ACTUAL SURVEY.

THE BLOCKS ON THIS PAGE HAVE BEEN  
PLACED HERE FOR REFERENCE ONLY

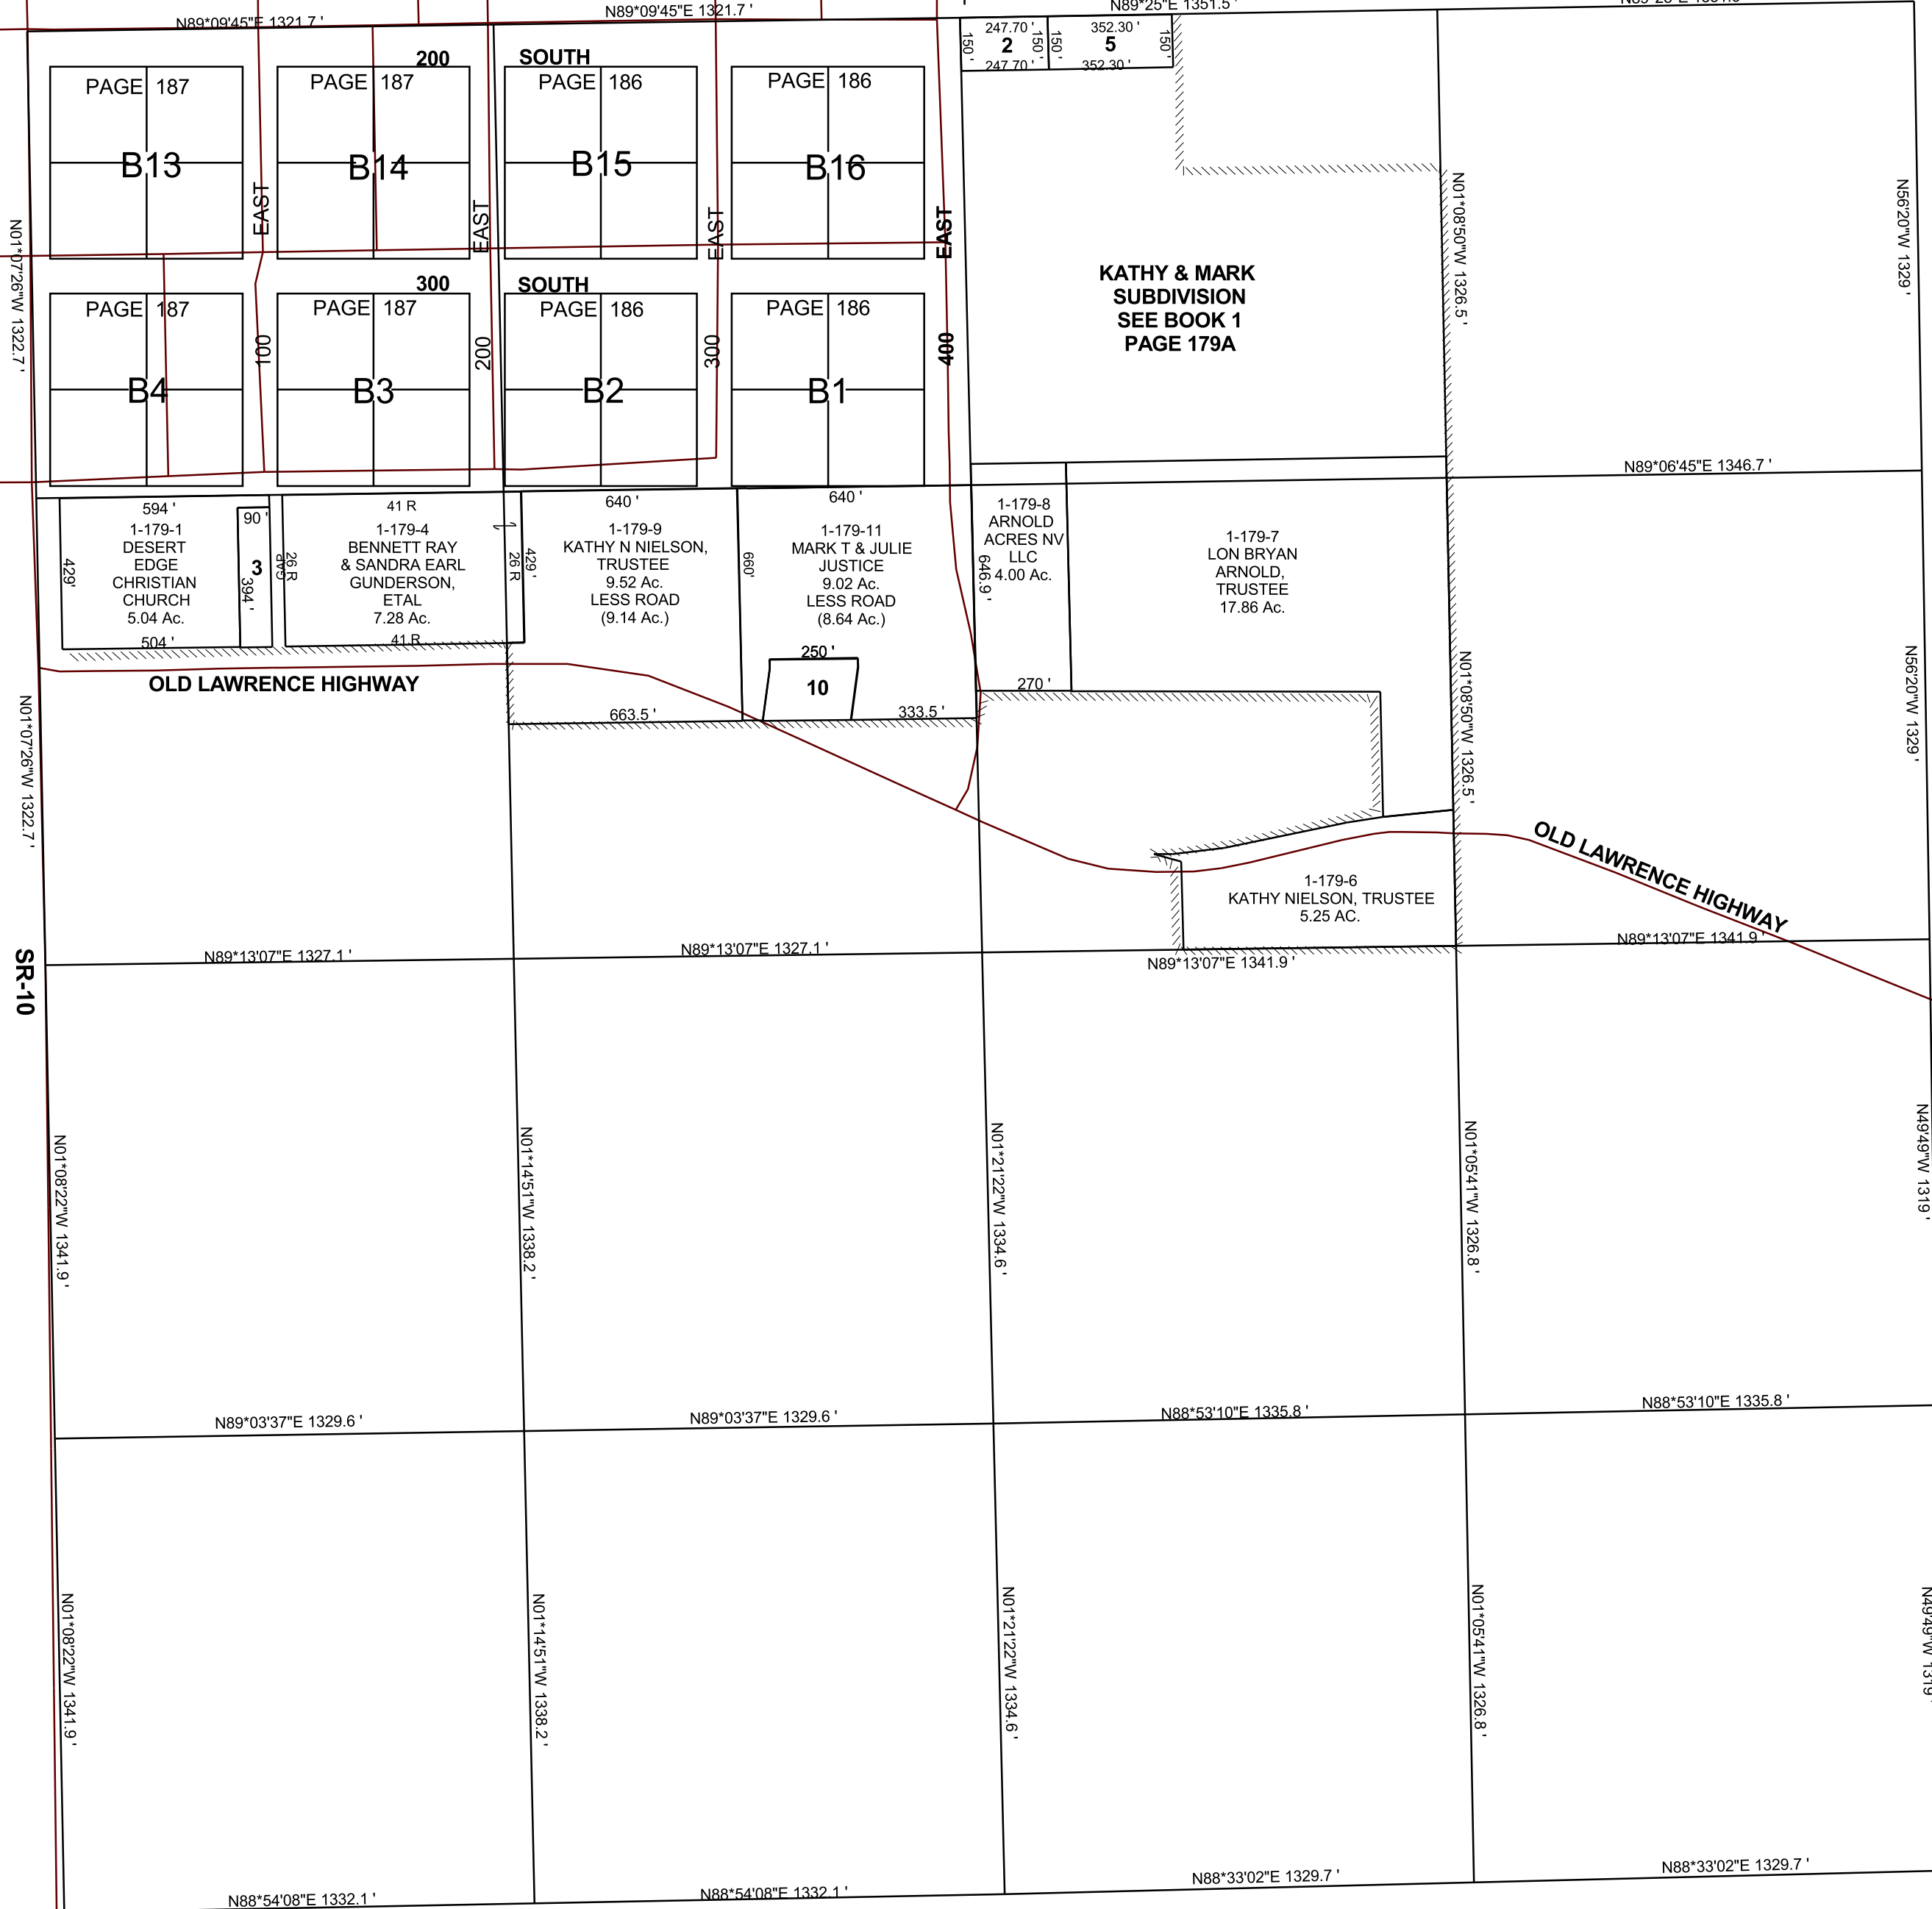

SR-10

1-179-2  
MICHAEL B &  
SHERRY W  
WARE  
0.85 Ac.

1-179-3  
PATRICK  
POWELL  
0.82 Ac.

1-179-5  
JOSEPH J &  
KENDRA V  
BLACK  
1.21 Ac.

1-179-10  
JOHN  
PICCOLO  
0.99 Ac.