


HUNTINGTON

SECTION 30, T 17 S, R 09 E S.L.B. & M.

BOOK 1 PAGE 179  
SCALE: 1" = 400'  
JANUARY 30, 2018

THIS PLAT IS MADE SOLELY FOR THE PURPOSE  
OF ASSISTING IN LOCATING THE LAND, AND  
THE RECORDER ASSUMES NO LIABILITY FOR  
VARIATIONS, IF ANY, WITH AN ACTUAL SURVEY.

THE BLOCKS ON THIS PAGE HAVE BEEN  
PLACED HERE FOR REFERENCE ONLY

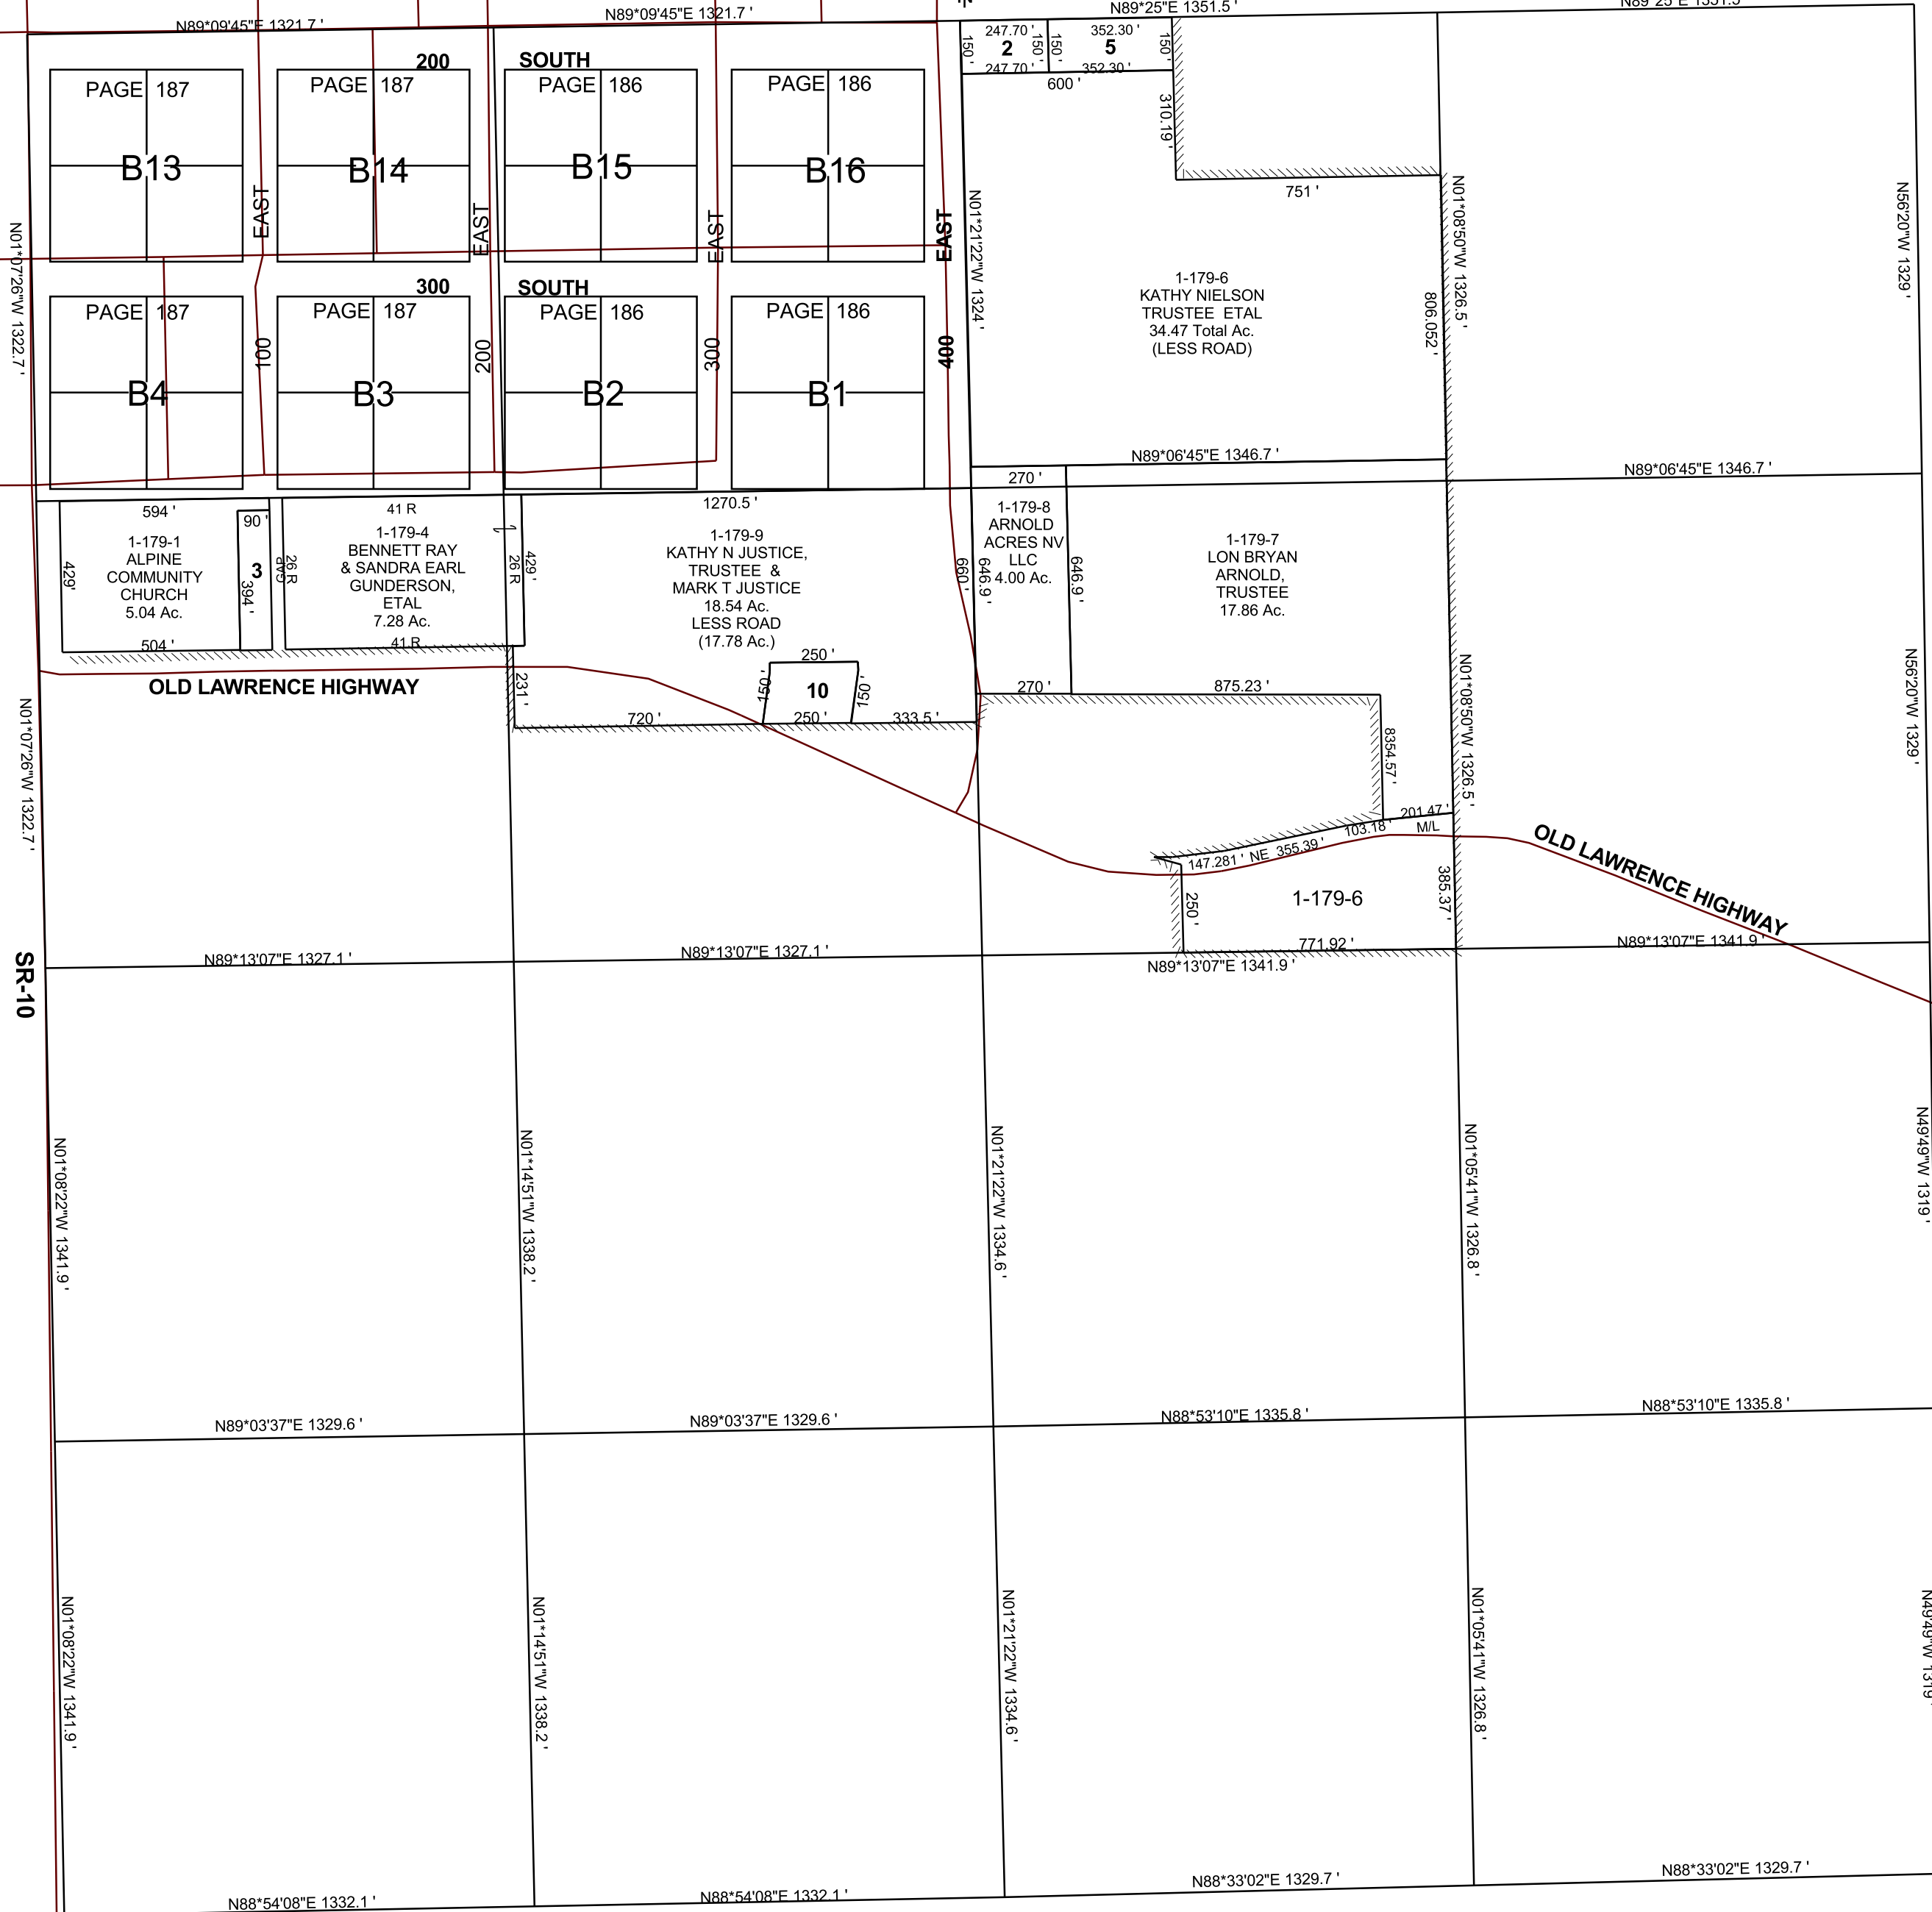

1-179-2  
JOSEPH J &  
KENDRA V  
BLACK  
0.85 Ac.

1-179-3  
PATRICK  
POWELL  
0.82 Ac.

1-179-5  
JOSEPH J &  
KENDRA V  
BLACK  
1.21 Ac.

1-179-10  
DAVID J  
JOHNSON  
0.99 Ac.