


ORANGEVILLE
SW/4 SECTION 29, T 18 S, R 08 E S.L.B. & M.

THIS PLAT IS MADE SOLELY FOR THE PURPOSE
OF ASSISTING IN LOCATING THE LAND, AND
THE RECORDER ASSUMES NO LIABILITY FOR
VARIATIONS, IF ANY, WITH AN ACTUAL SURVEY.

THE BLOCK SEEN ON THIS PAGE HAS BEEN
PLACED HERE FOR REFERENCE ONLY

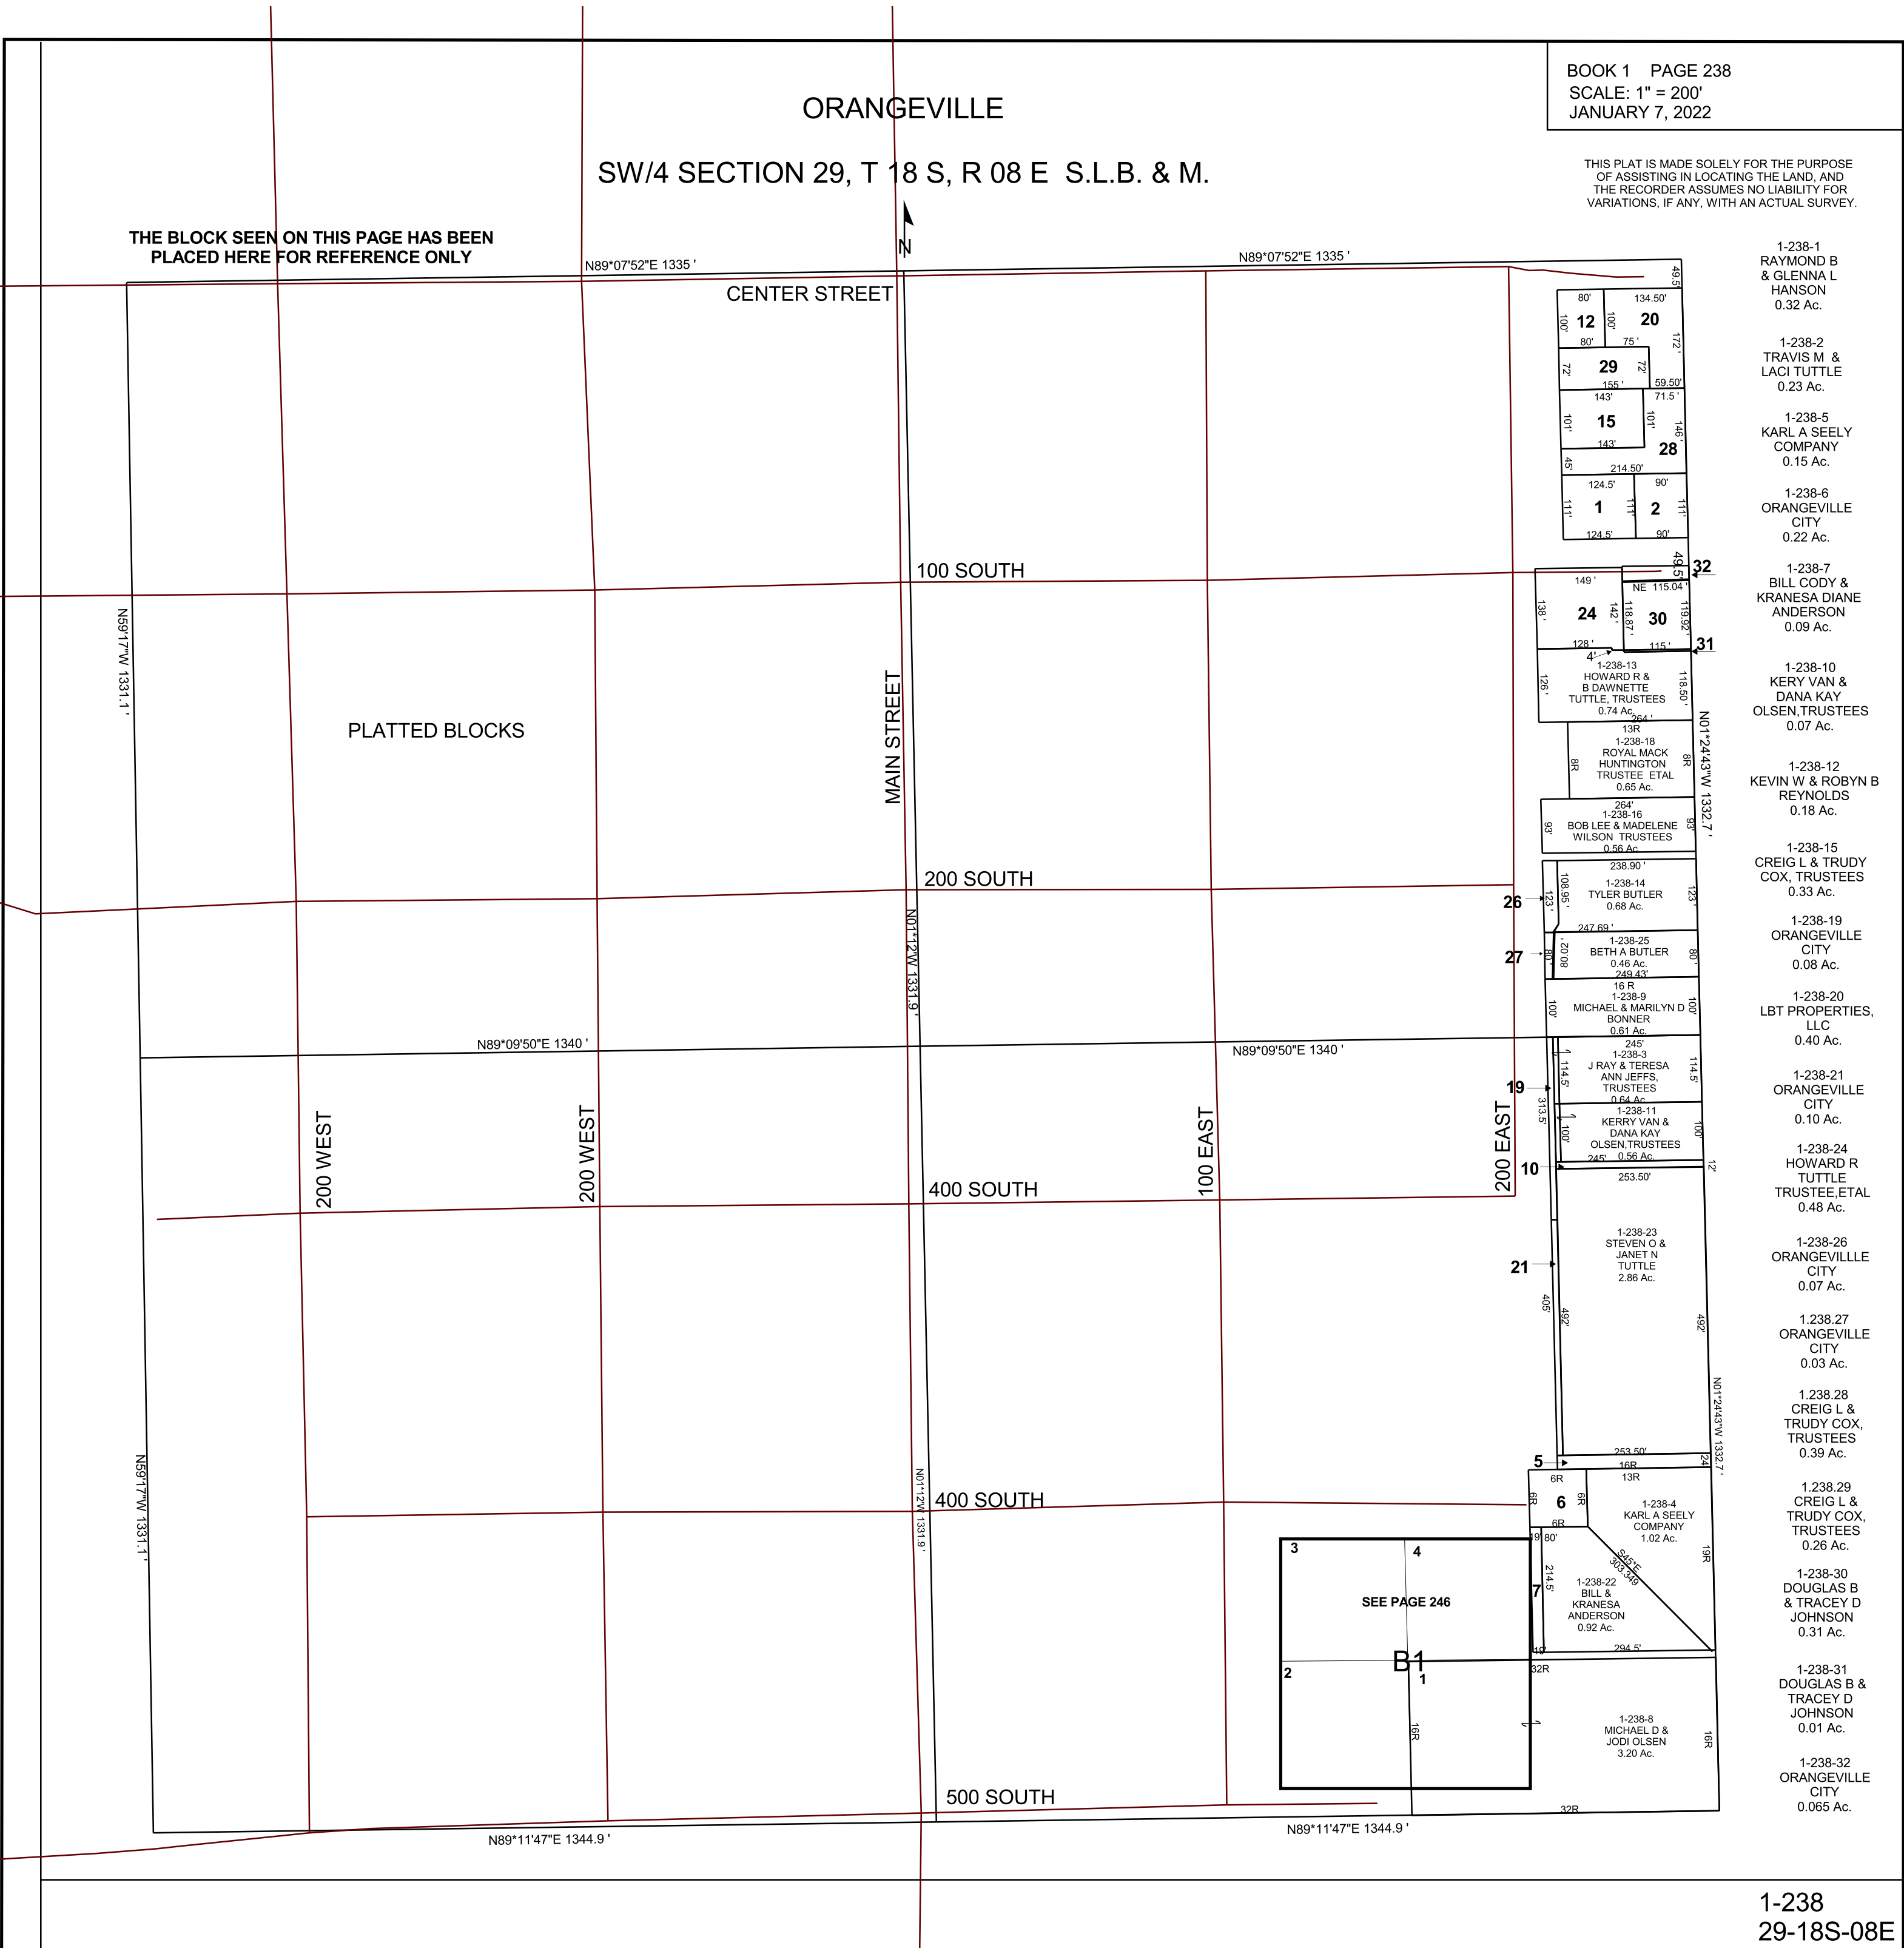

- 1-238-1 RAYMOND B & GLENN A HANSON 0.32 Ac.
- 1-238-2 TRAVIS M & LACI TUTTLE 0.23 Ac.
- 1-238-5 KARL A SEELY COMPANY 0.15 Ac.
- 1-238-6 ORANGEVILLE CITY 0.22 Ac.
- 1-238-7 BILL CODY & KRANESA DIANE ANDERSON 0.09 Ac.
- 1-238-10 KERY VAN & DANA KAY OLSEN, TRUSTEES 0.07 Ac.
- 1-238-12 KEVIN W & ROBYN B REYNOLDS 0.18 Ac.
- 1-238-15 CREIG L & TRUDY COX, TRUSTEES 0.33 Ac.
- 1-238-19 ORANGEVILLE CITY 0.08 Ac.
- 1-238-20 LBT PROPERTIES, LLC 0.40 Ac.
- 1-238-21 ORANGEVILLE CITY 0.10 Ac.
- 1-238-24 HOWARD R TUTTLE, ETAL 0.48 Ac.
- 1-238-26 ORANGEVILLE CITY 0.07 Ac.
- 1-238-27 ORANGEVILLE CITY 0.03 Ac.
- 1-238-28 CREIG L & TRUDY COX, TRUSTEES 0.39 Ac.
- 1-238-29 CREIG L & TRUDY COX, TRUSTEES 0.26 Ac.
- 1-238-30 DOUGLAS B & TRACEY D JOHNSON 0.31 Ac.
- 1-238-31 DOUGLAS B & TRACEY D JOHNSON 0.01 Ac.
- 1-238-32 ORANGEVILLE CITY 0.065 Ac.