


ORANGEVILLE

SE/4 SECTION 30, T 18 S, R 08 E S.L.B. & M.

BOOK 1 PAGE 241
SCALE: 1" = 200'
JANUARY 5, 2018

THIS PLAT IS MADE SOLELY FOR THE PURPOSE
OF ASSISTING IN LOCATING THE LAND, AND
THE RECORDER ASSUMES NO LIABILITY FOR
VARIATIONS, IF ANY, WITH AN ACTUAL SURVEY.

THE BLOCKS ON THIS PAGE HAVE BEEN
PLACED HERE FOR REFERENCE ONLY

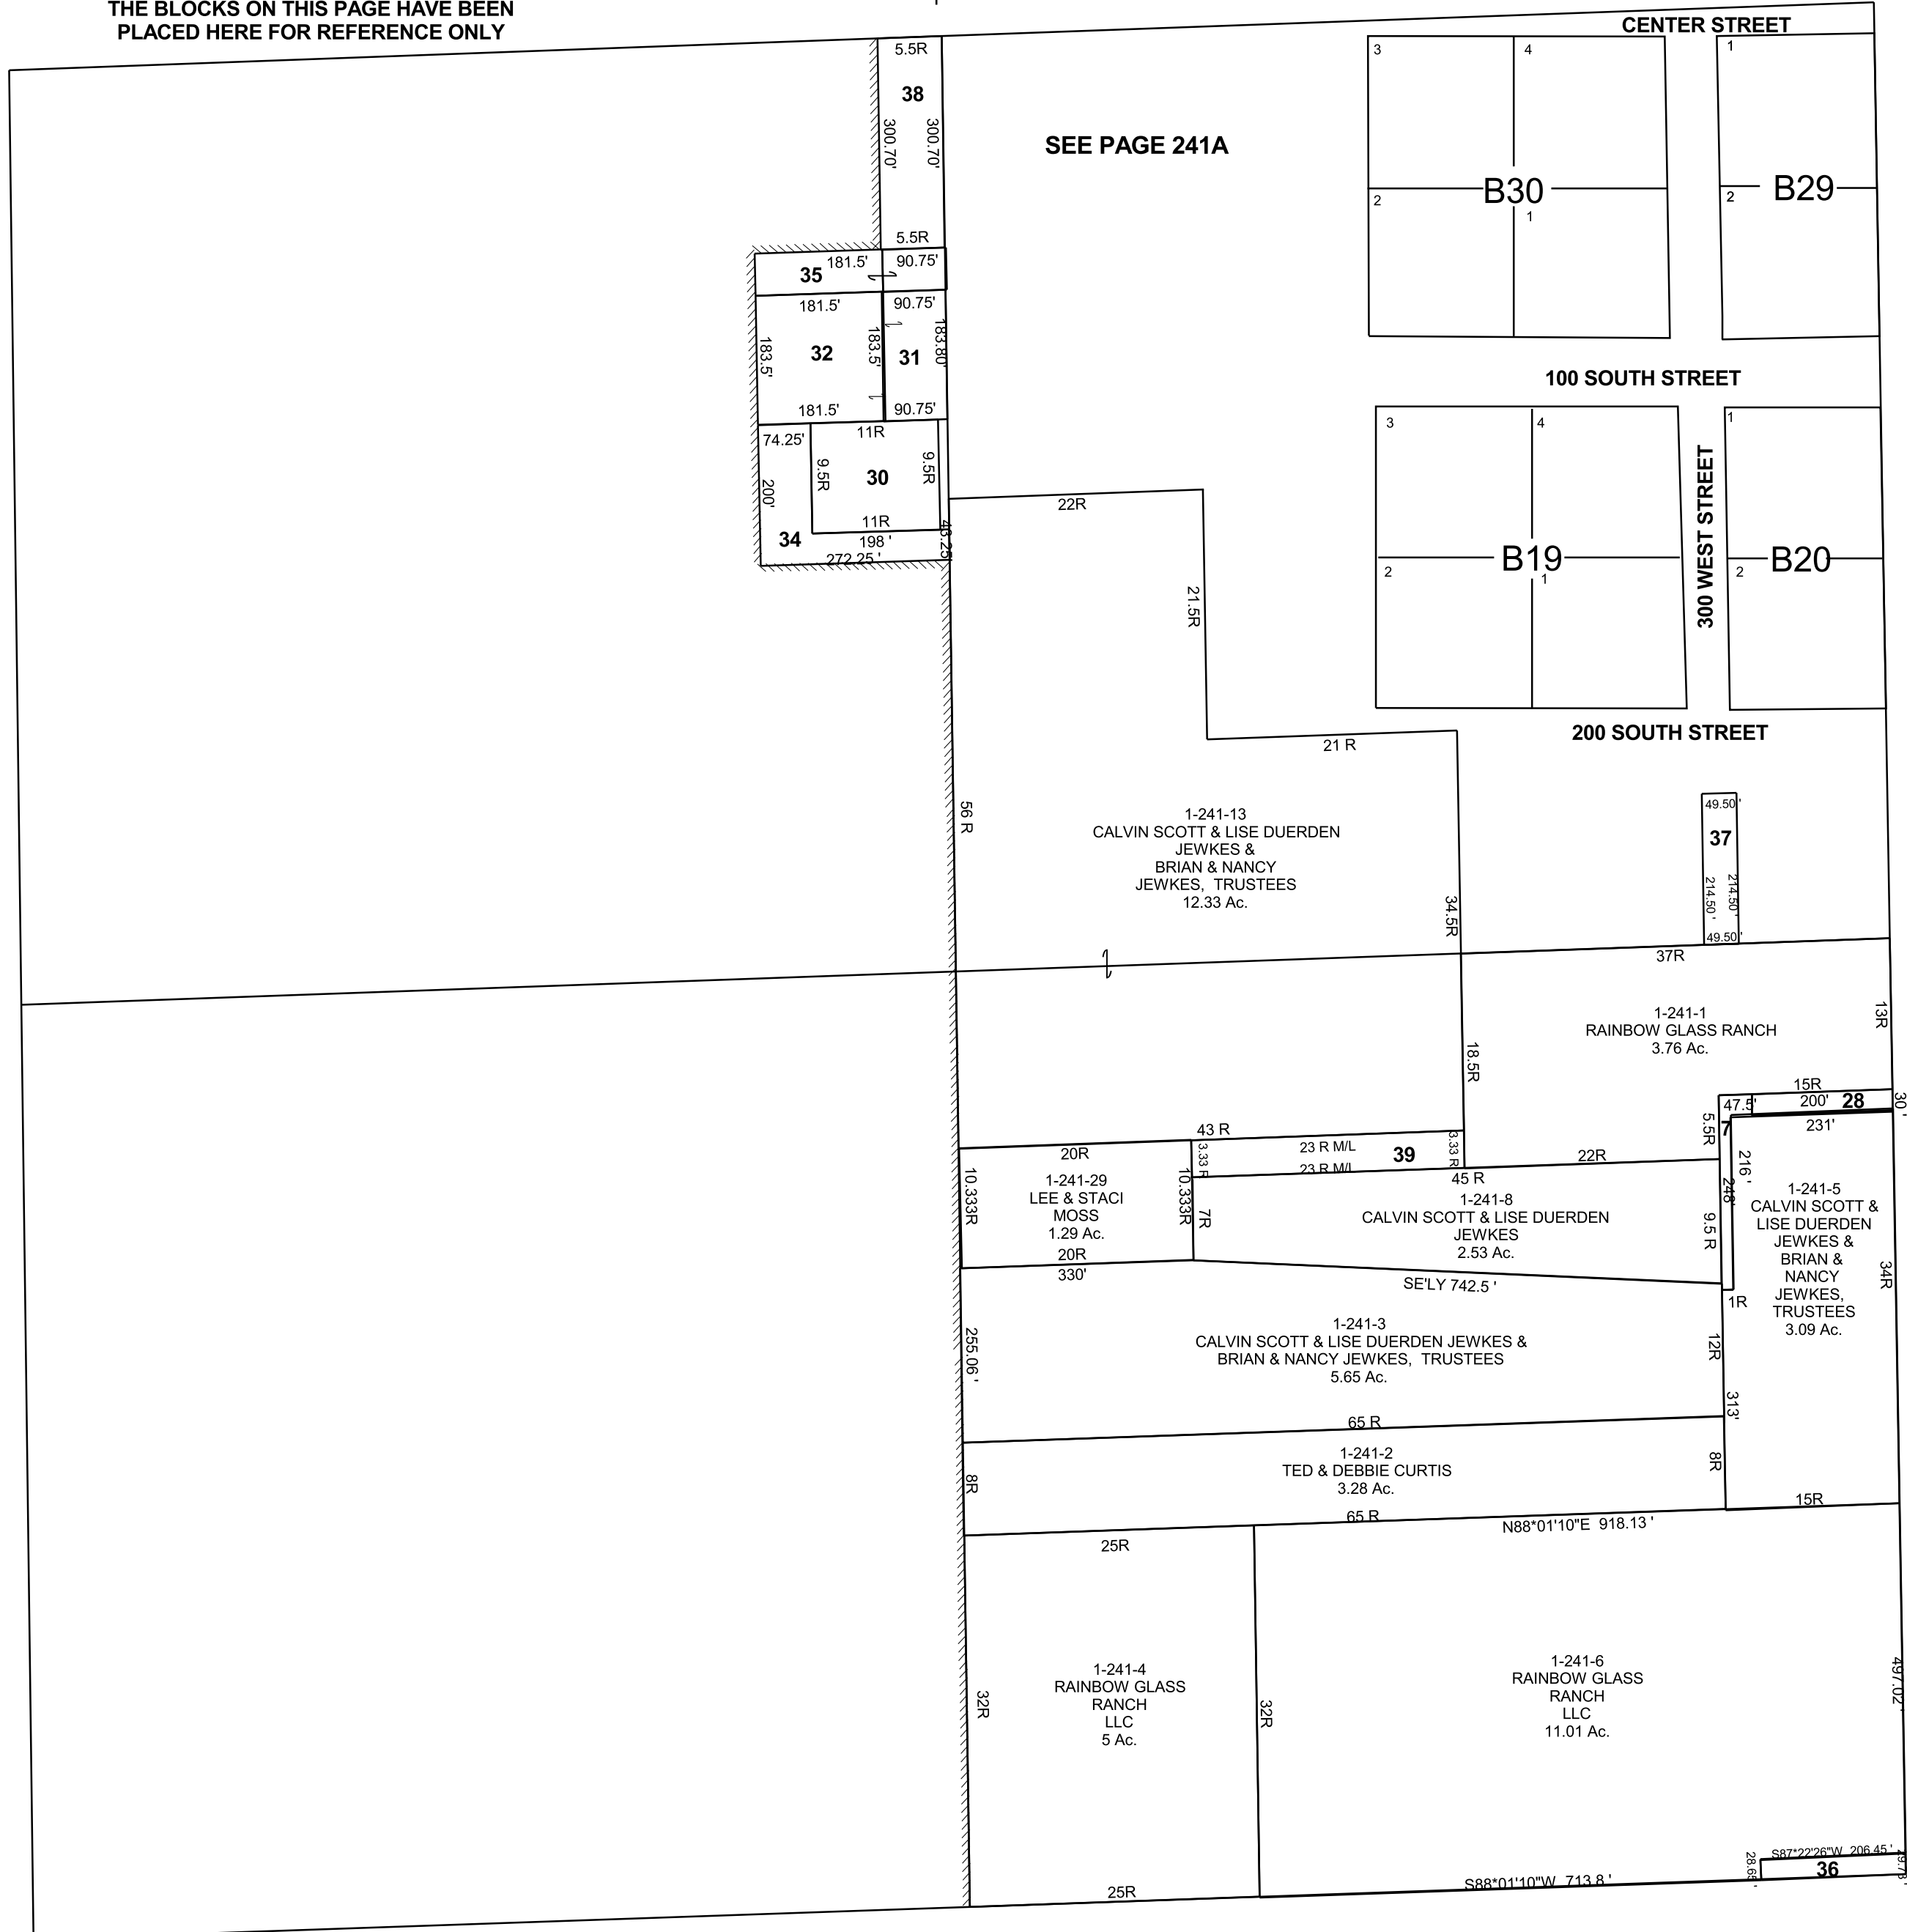

1-241-7
CALVIN SCOTT &
LISE DUERDEN
JEWKES &
BRIAN & NANCY
JEWKES, TRUSTEES
0.14 Ac.

1-241-28
ORANGEVILLE
CITY
0.14 Ac.

1-241-30
JERRY
CARLSON
0.65 Ac.

1-241-31
MICHAEL E
SCOVILL
0.31 Ac.

1-241-32
JERRY B & LOIS
CARLSON
0.76 Ac.

1-241-34
JERRY
CARLSON
0.53 Ac.

1-241-35
ORANGEVILLE
CITY
0.37 Ac.

1-241-36
ORANGEVILLE
CITY
0.14 AC

1-241-37
DWAYNE W &
KRISTINE STORY
0.24 Ac.

1-241-38
CLIFFORD N
& GERALDINE
LEAVITT,
ETAL
0.63 Ac.

1-241-39
CALVIN SCOTT &
LISE DUERDEN
JEWKES &
BRIAN & NANCY
JEWKES, TRUSTEES
0.49 Ac.