


ORANGEVILLE

SECTION 19, T 18 S, R 8 E S.L.B. & M.

BOOK 1 PAGE 244
SCALE: 1" = 400'
DECEMBER 28, 2022

THIS PLAT IS MADE SOLELY FOR THE PURPOSE
OF ASSISTING IN LOCATING THE LAND, AND
THE RECORDER ASSUMES NO LIABILITY FOR
VARIATIONS, IF ANY, WITH AN ACTUAL SURVEY.

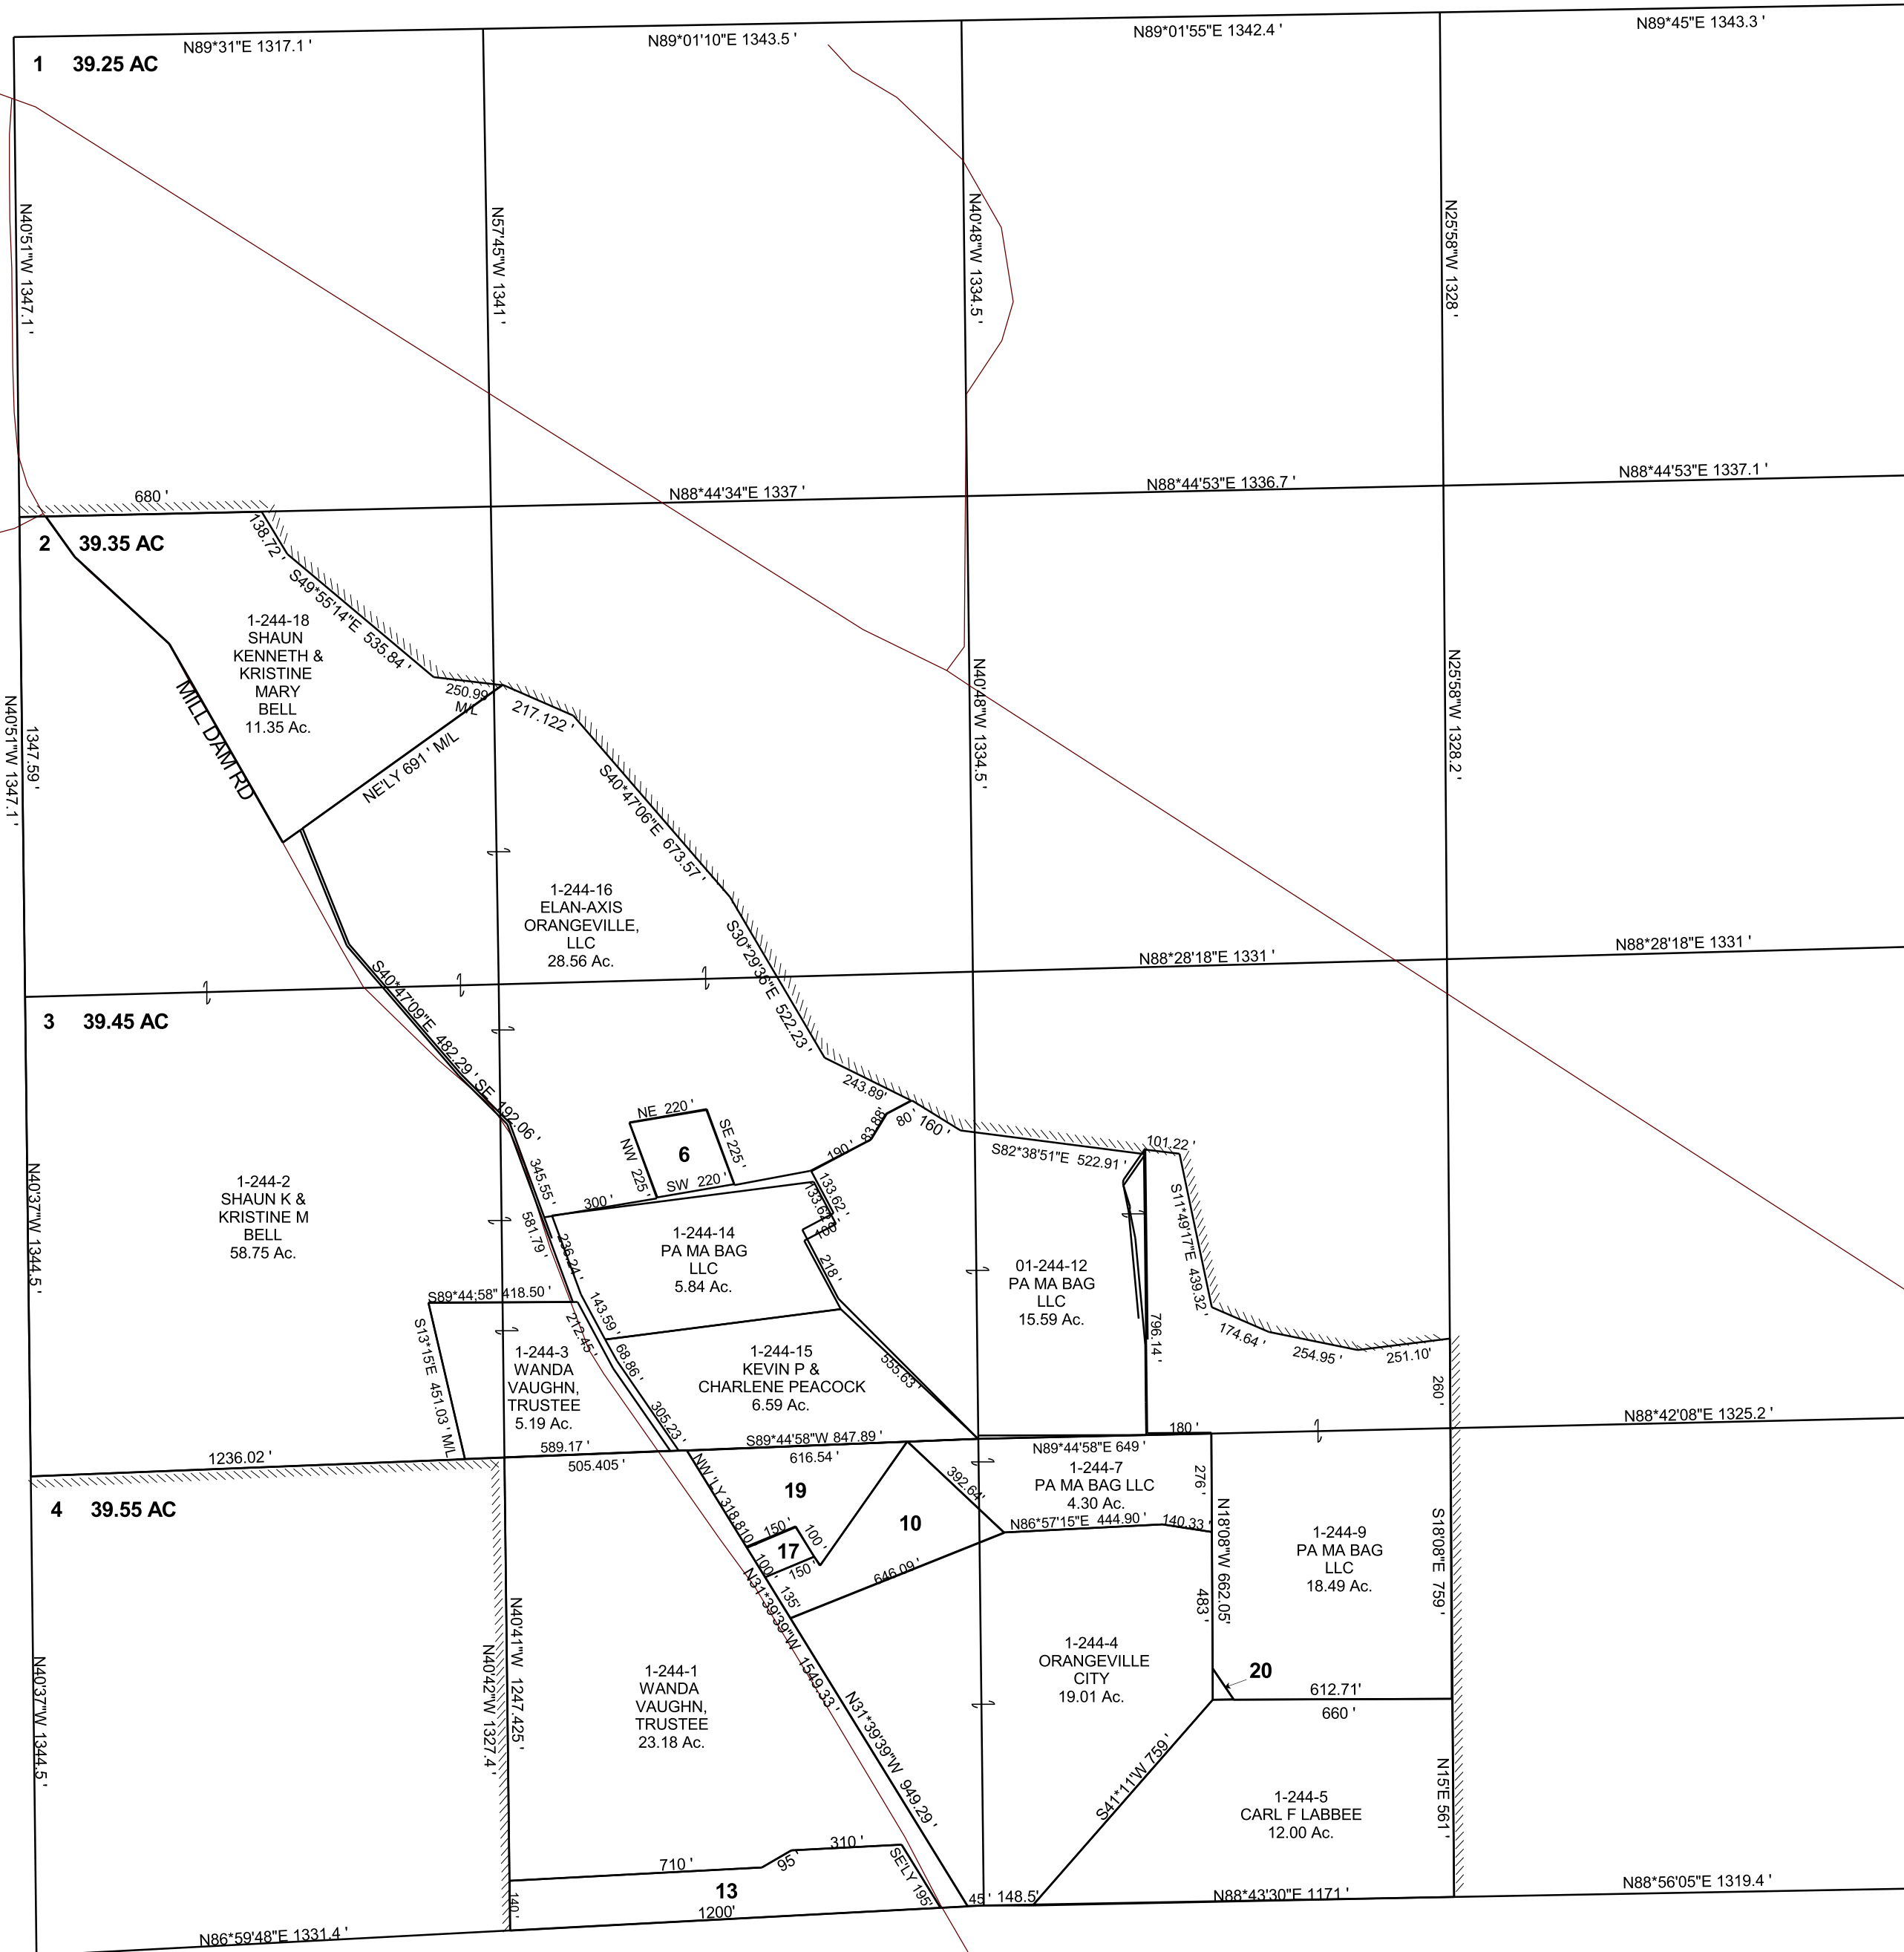

1-244-6
ELAN-AXIS
ORANGEVILLE, LLC
1.12 Ac.

1-244-13
ERIC V &
MELISSA J
STALEY
4.12 Ac.

1-244-10
JOHN D & WELTHA
JANENE WICKMAN,
TRUSTEES
2.88 Ac.

1-244-17
JOHN D & WELTHA
JANENE WICKMAN,
TRUSTEES
0.34 Ac.

1-244-19
JOHN D & WELTHA
JANENE WICKMAN,
TRUSTEES
2.73 Ac.

1-244-20
ORANGEVILLE
CITY
0.06 Ac.