


ORANGEVILLE

SECTION 19, T 18 S, R 8 E S.L.B. & M.

BOOK 1 PAGE 244
SCALE: 1" = 400'
SEPTEMBER 20, 2018

THIS PLAT IS MADE SOLELY FOR THE PURPOSE
OF ASSISTING IN LOCATING THE LAND, AND
THE RECORDER ASSUMES NO LIABILITY FOR
VARIATIONS, IF ANY, WITH AN ACTUAL SURVEY.

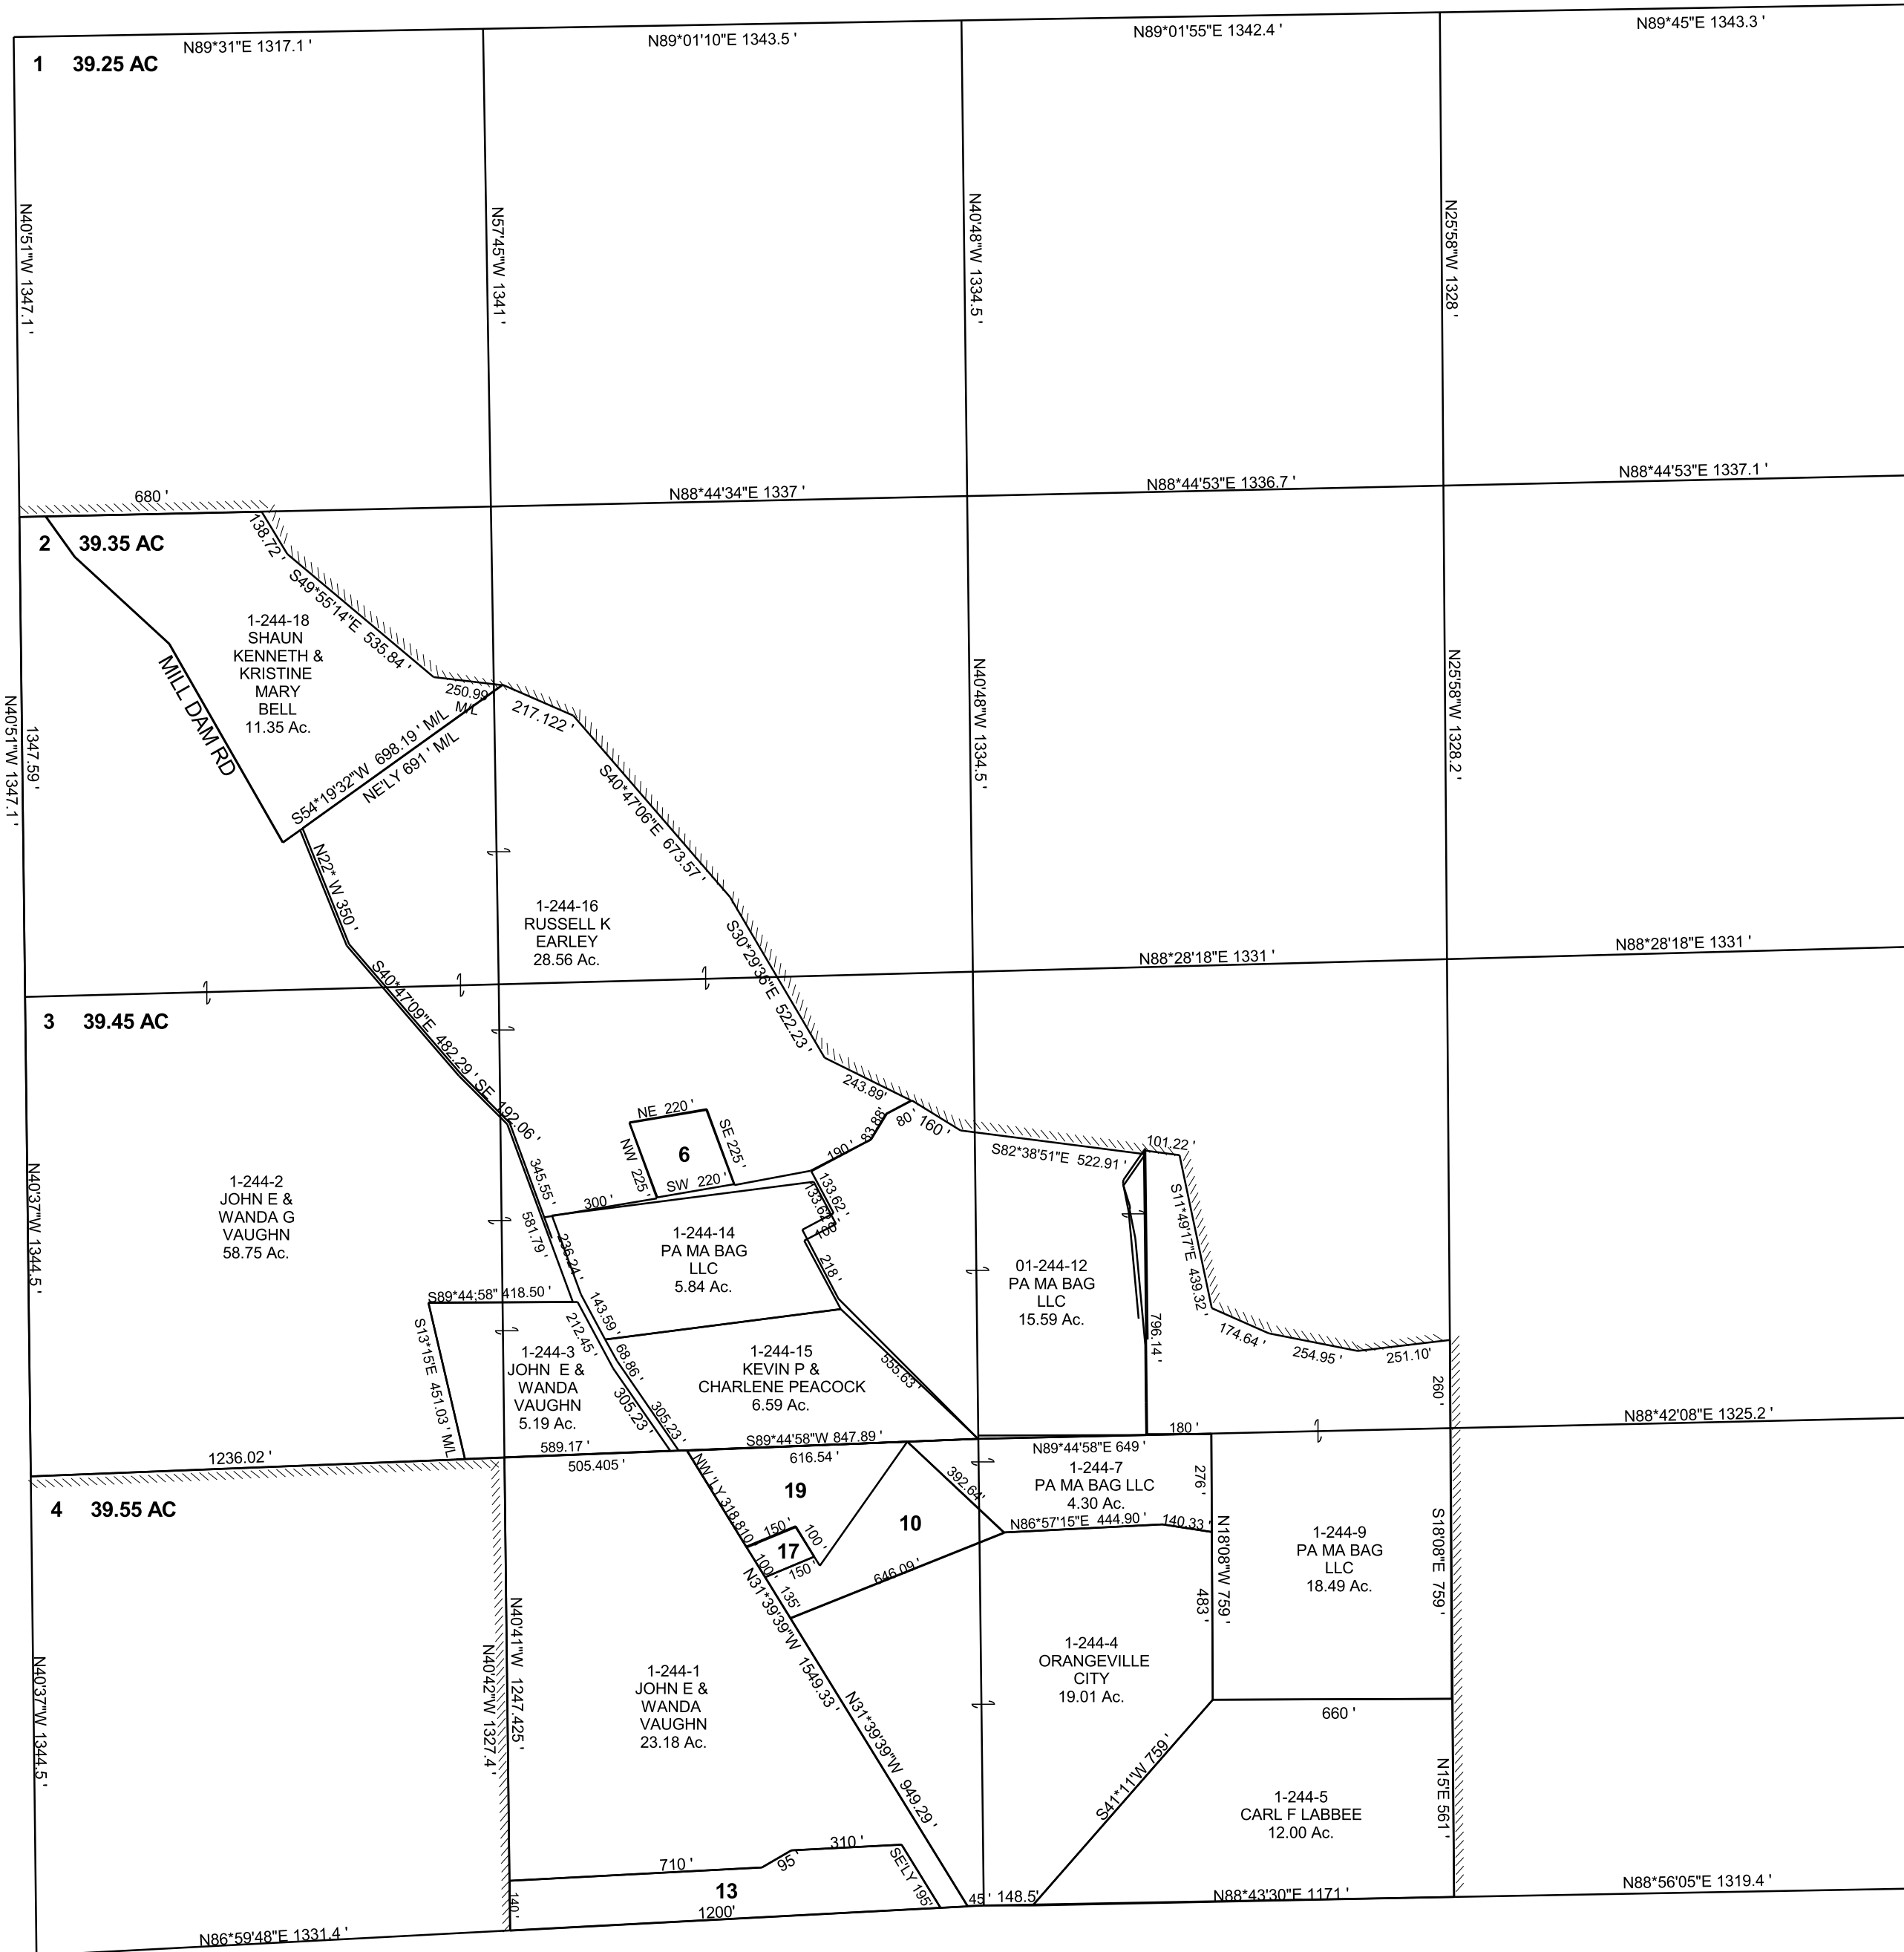

- 1-244-6
RUSSELL K
EARLEY
1.12 Ac.
- 1-244-13
ERIC V &
MELISSA J
STALEY
4.12 Ac.
- 1-244-10
SINBAD
CONSTRUCTION
INC
2.88 Ac.
- 1-244-17
JOHN D
WICKMAN
0.34 Ac.
- 1-244-19
JOHN D &
W JANENE
WICKMAN
2.73 Ac.