
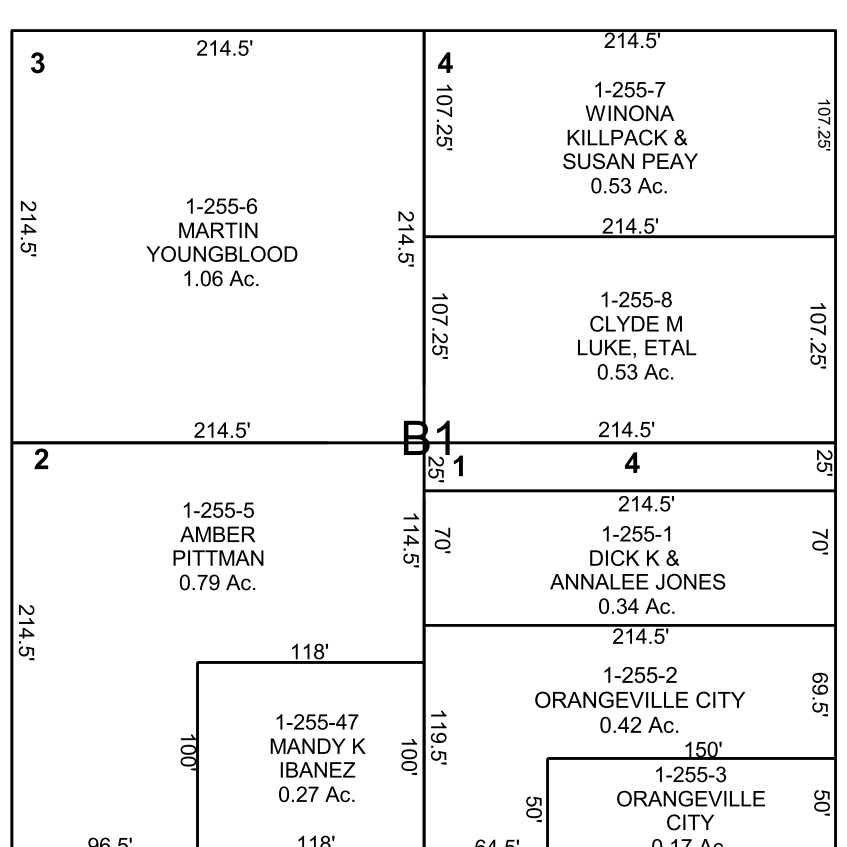
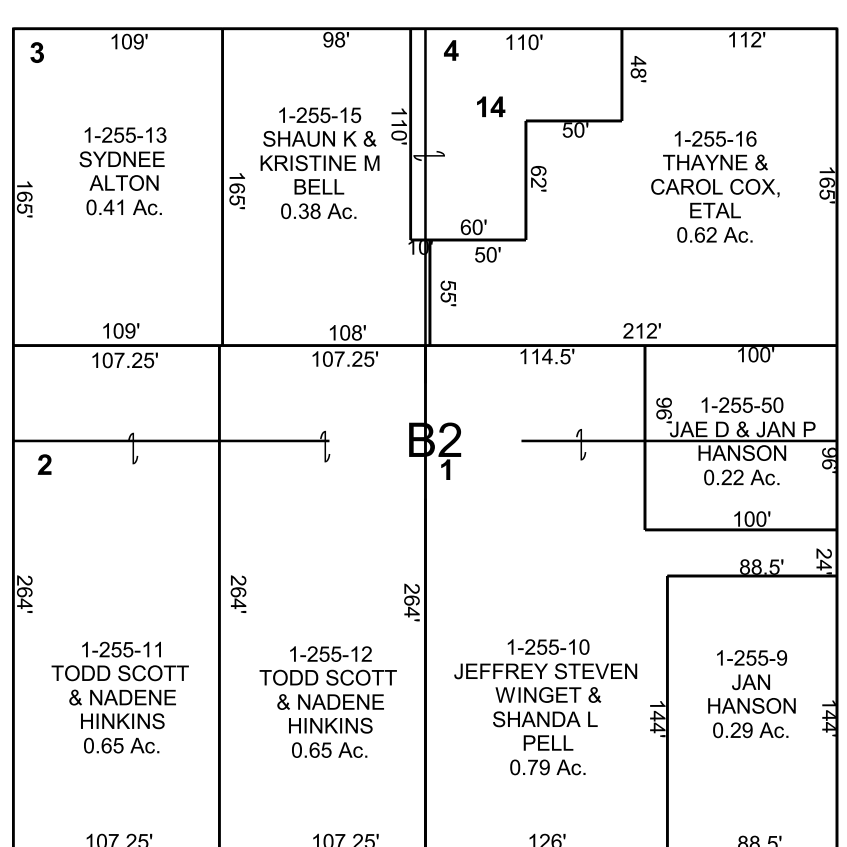
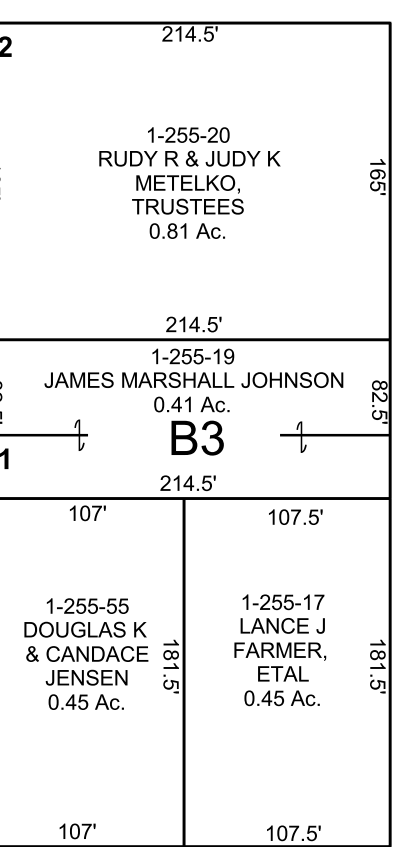
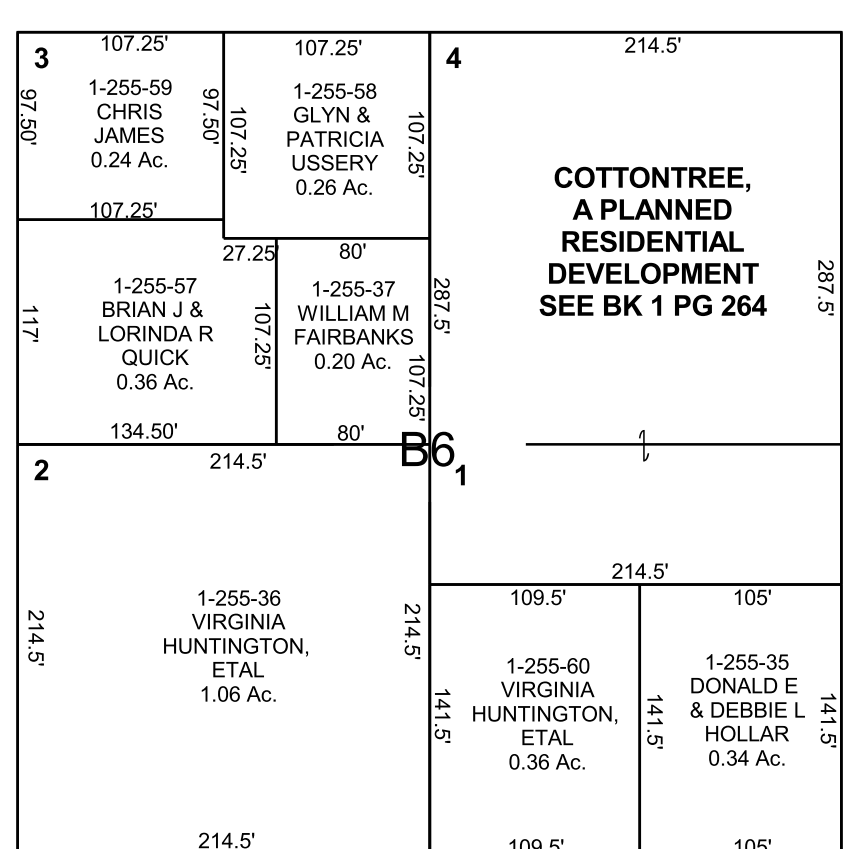
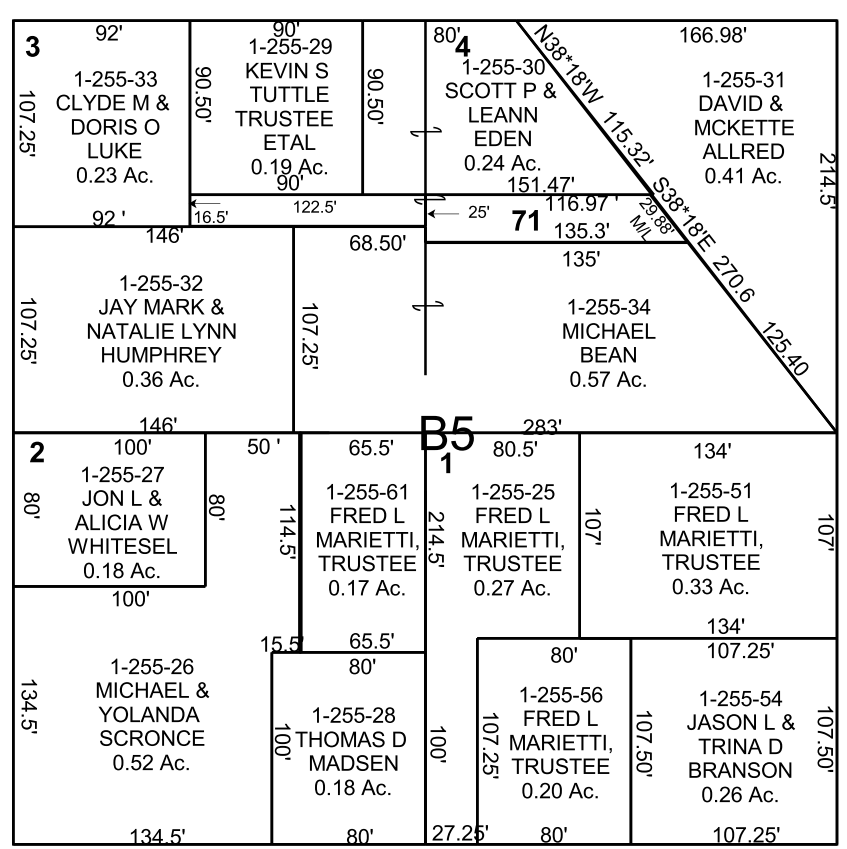
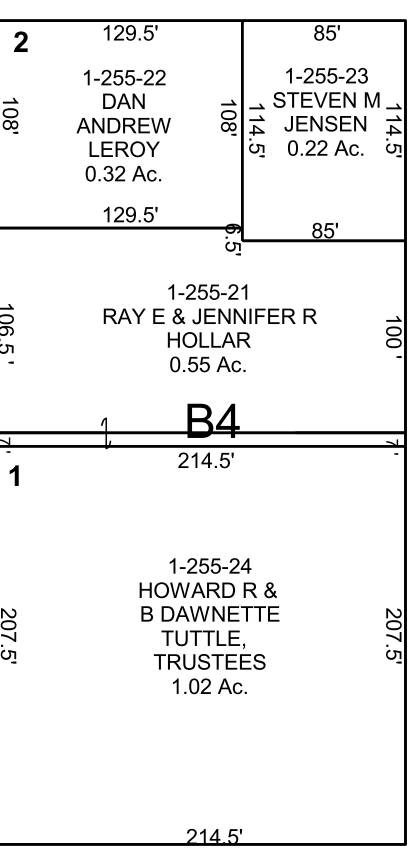


CARROLL'S SUBDIVISION
SW/4 NW/4 SECTION 29, T 18 S, R 08 E S.L.B. & M.
ORANGEVILLE

BOOK 1 PAGE 255
 SCALE: 1" = 100'
 MARCH 4, 2019

THIS PLAT IS MADE SOLELY FOR THE PURPOSE OF ASSISTING IN LOCATING THE LAND, AND THE RECORDER ASSUMES NO LIABILITY FOR VARIATIONS, IF ANY, WITH AN ACTUAL SURVEY.

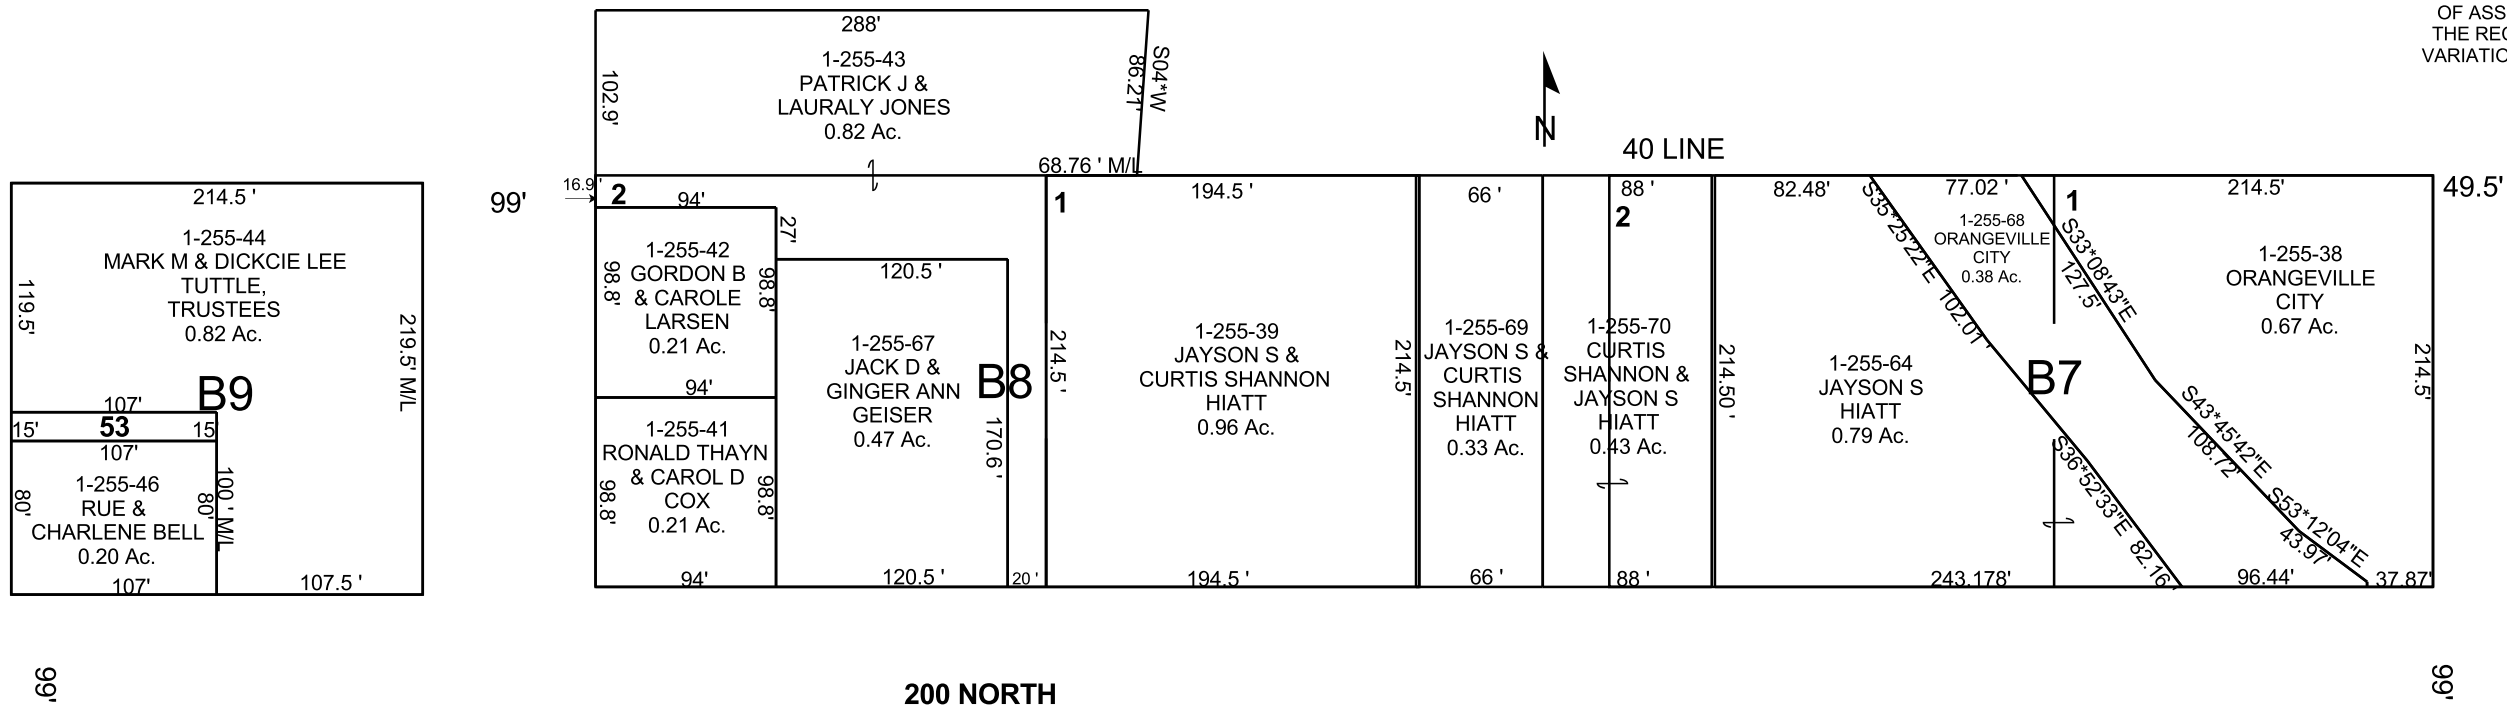

1-255-4 CLYDE M LUKE, ETAL 0.12 Ac.
 1-255-14 6M MANAGEMENT LLC 0.21 Ac.
 1-255-53 RUE & CHARLENE BELL 0.04 Ac.
 1-255-71 KEVIN S & KAREN L TUTTLE 0.12 Ac.