


**CARROLL'S SUBDIVISION**  
**SW/4 NW/4 SECTION 29, T 18 S, R 08 E S.L.B. & M.**  
**ORANGEVILLE**

BOOK 1 PAGE 255  
 SCALE: 1" = 100'  
 JULY 11, 2017

EX

THIS PLAT IS MADE SOLELY FOR THE PURPOSE OF ASSISTING IN LOCATING THE LAND, AND THE RECORDER ASSUMES NO LIABILITY FOR VARIATIONS, IF ANY, WITH AN ACTUAL SURVEY.

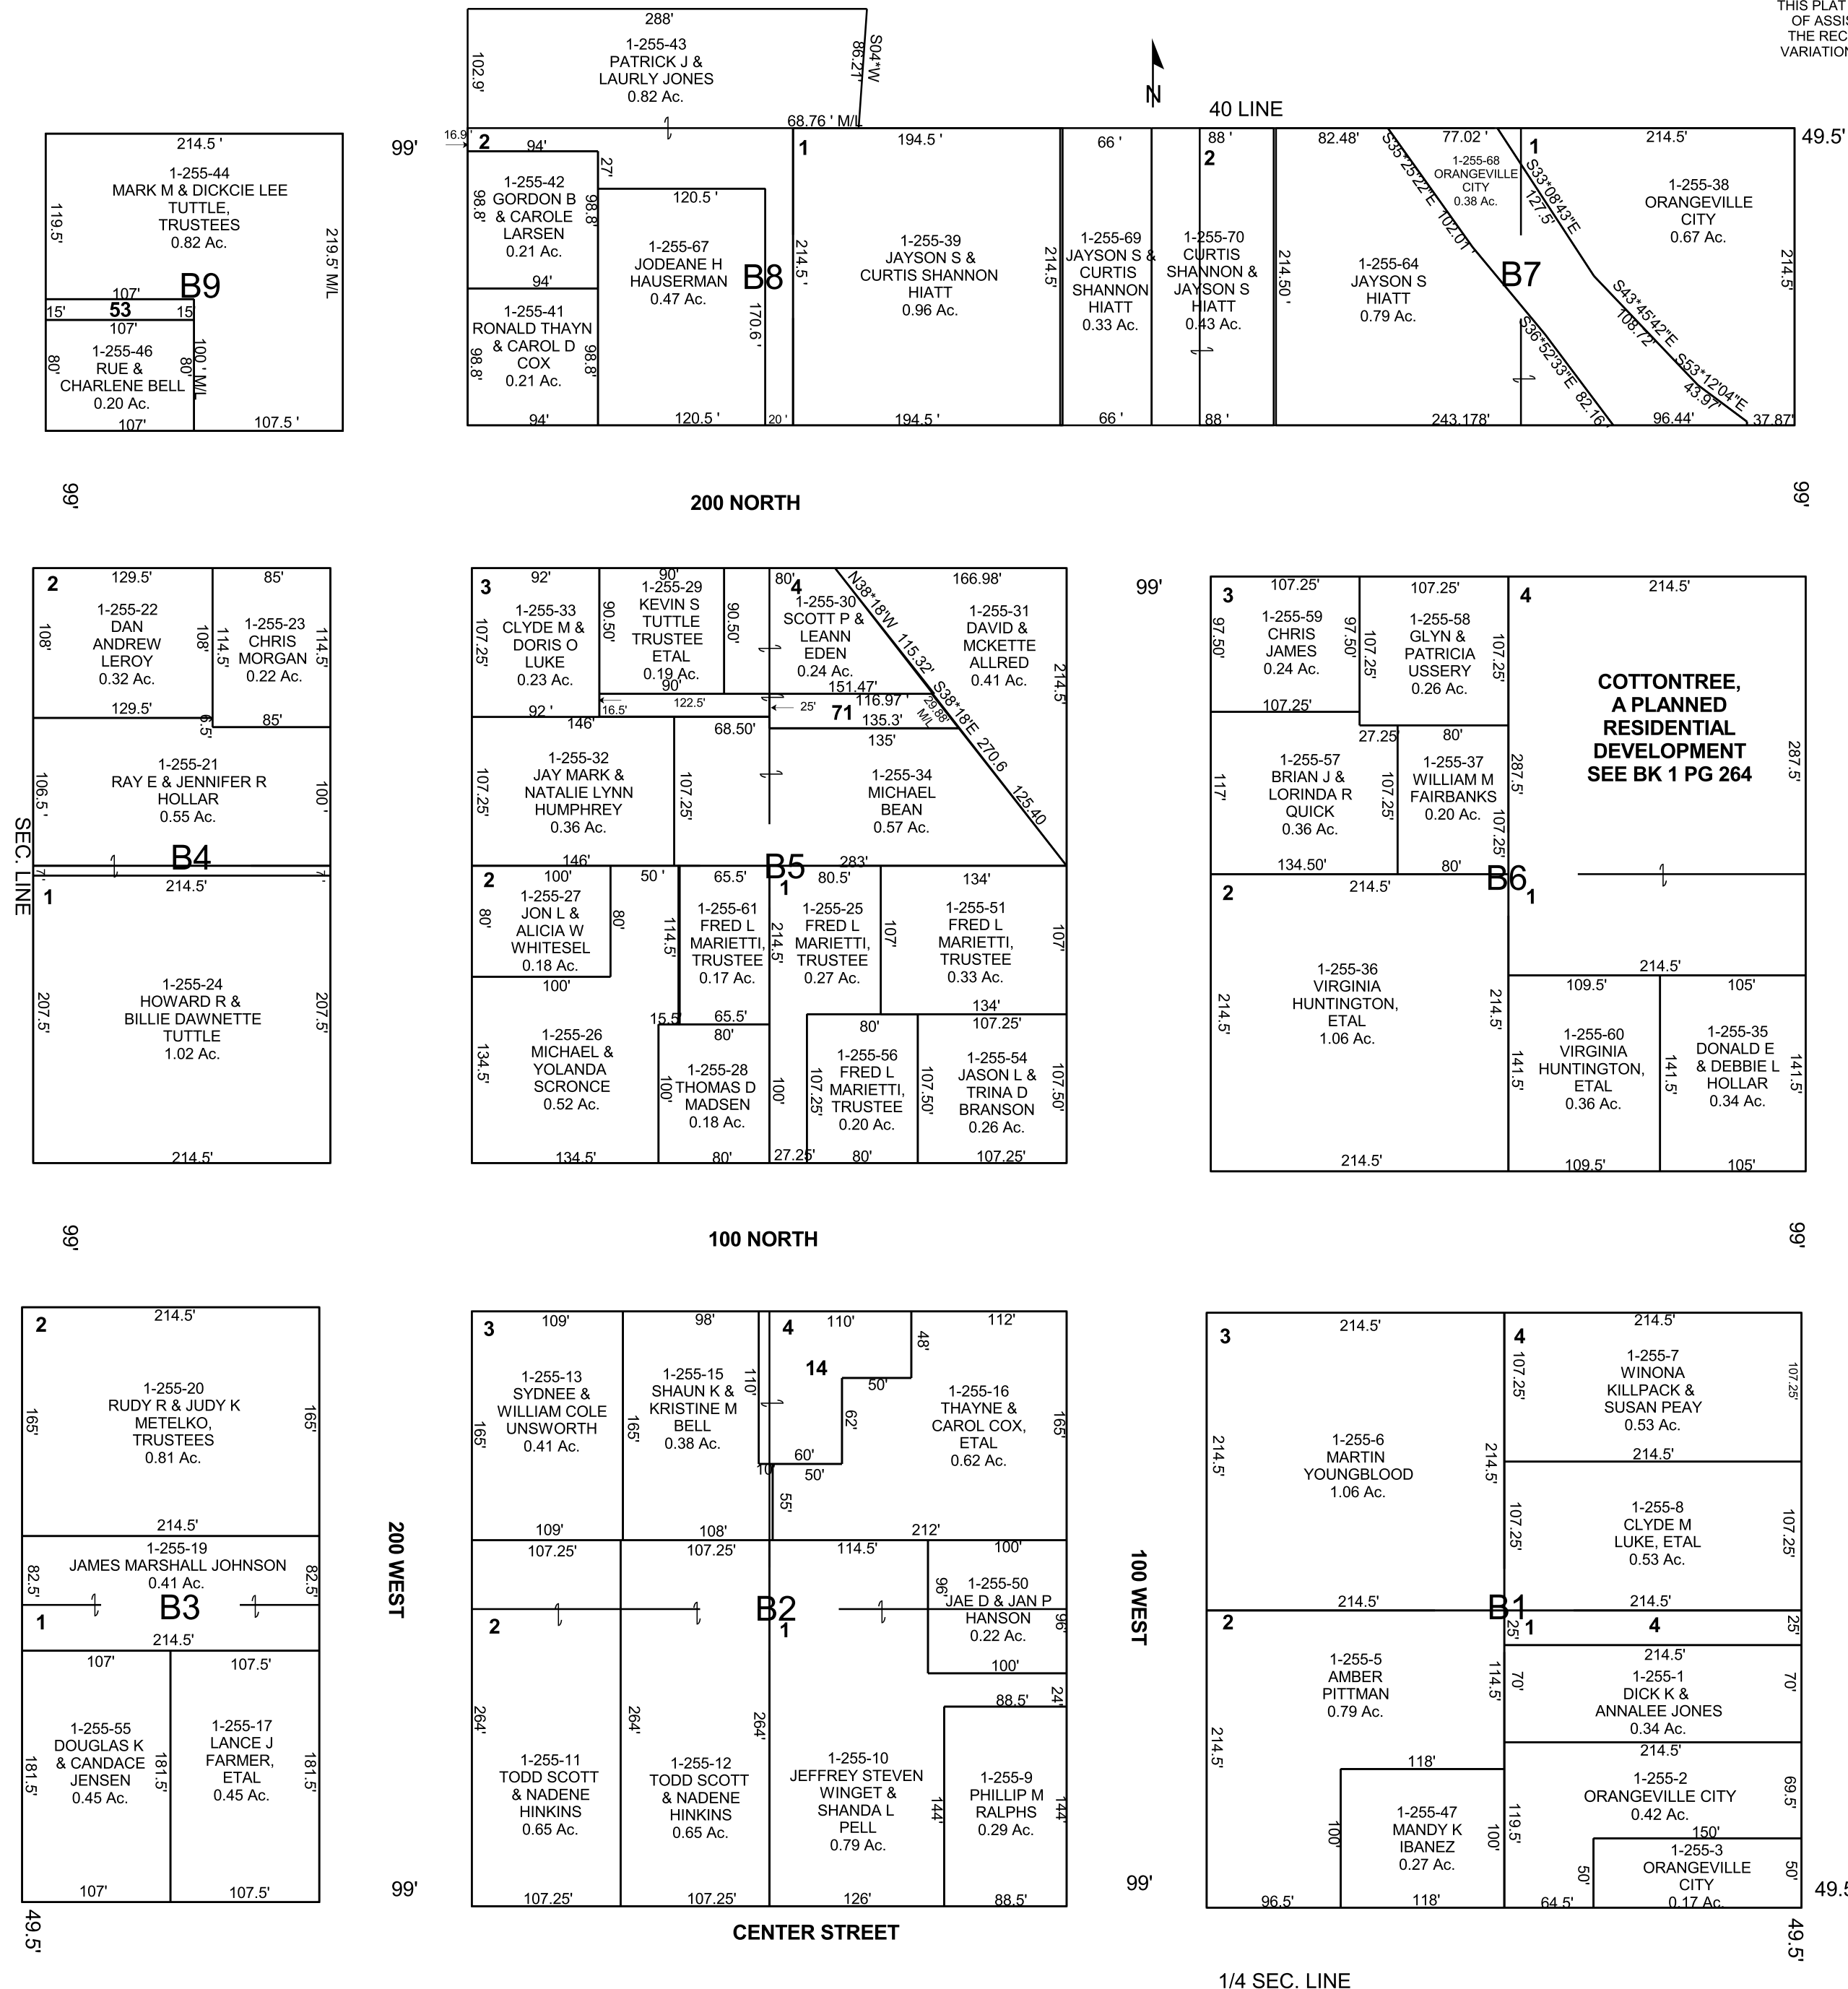

1-255-4 CLYDE M LUKE, ETAL 0.12 Ac.  
 1-255-14 6M MANAGEMENT LLC 0.21 Ac.  
 1-255-53 RUE & CHARLENE BELL 0.04 Ac.

1-255-71 KEVIN S & KAREN L TUTTLE 0.12 Ac.