


CHRISTEANSSENS SUBDIVISION
 SE/4 NE/4 SECTION 30, T 18 S, R 08 E S.L.B. & M.
 ORANGEVILLE

BOOK 1 PAGE 256
 SCALE: 1" = 100'
 JUNE 12, 2017

EX

THIS PLAT IS MADE SOLELY FOR THE PURPOSE
 OF ASSISTING IN LOCATING THE LAND, AND
 THE RECORDER ASSUMES NO LIABILITY FOR
 VARIATIONS, IF ANY, WITH AN ACTUAL SURVEY.

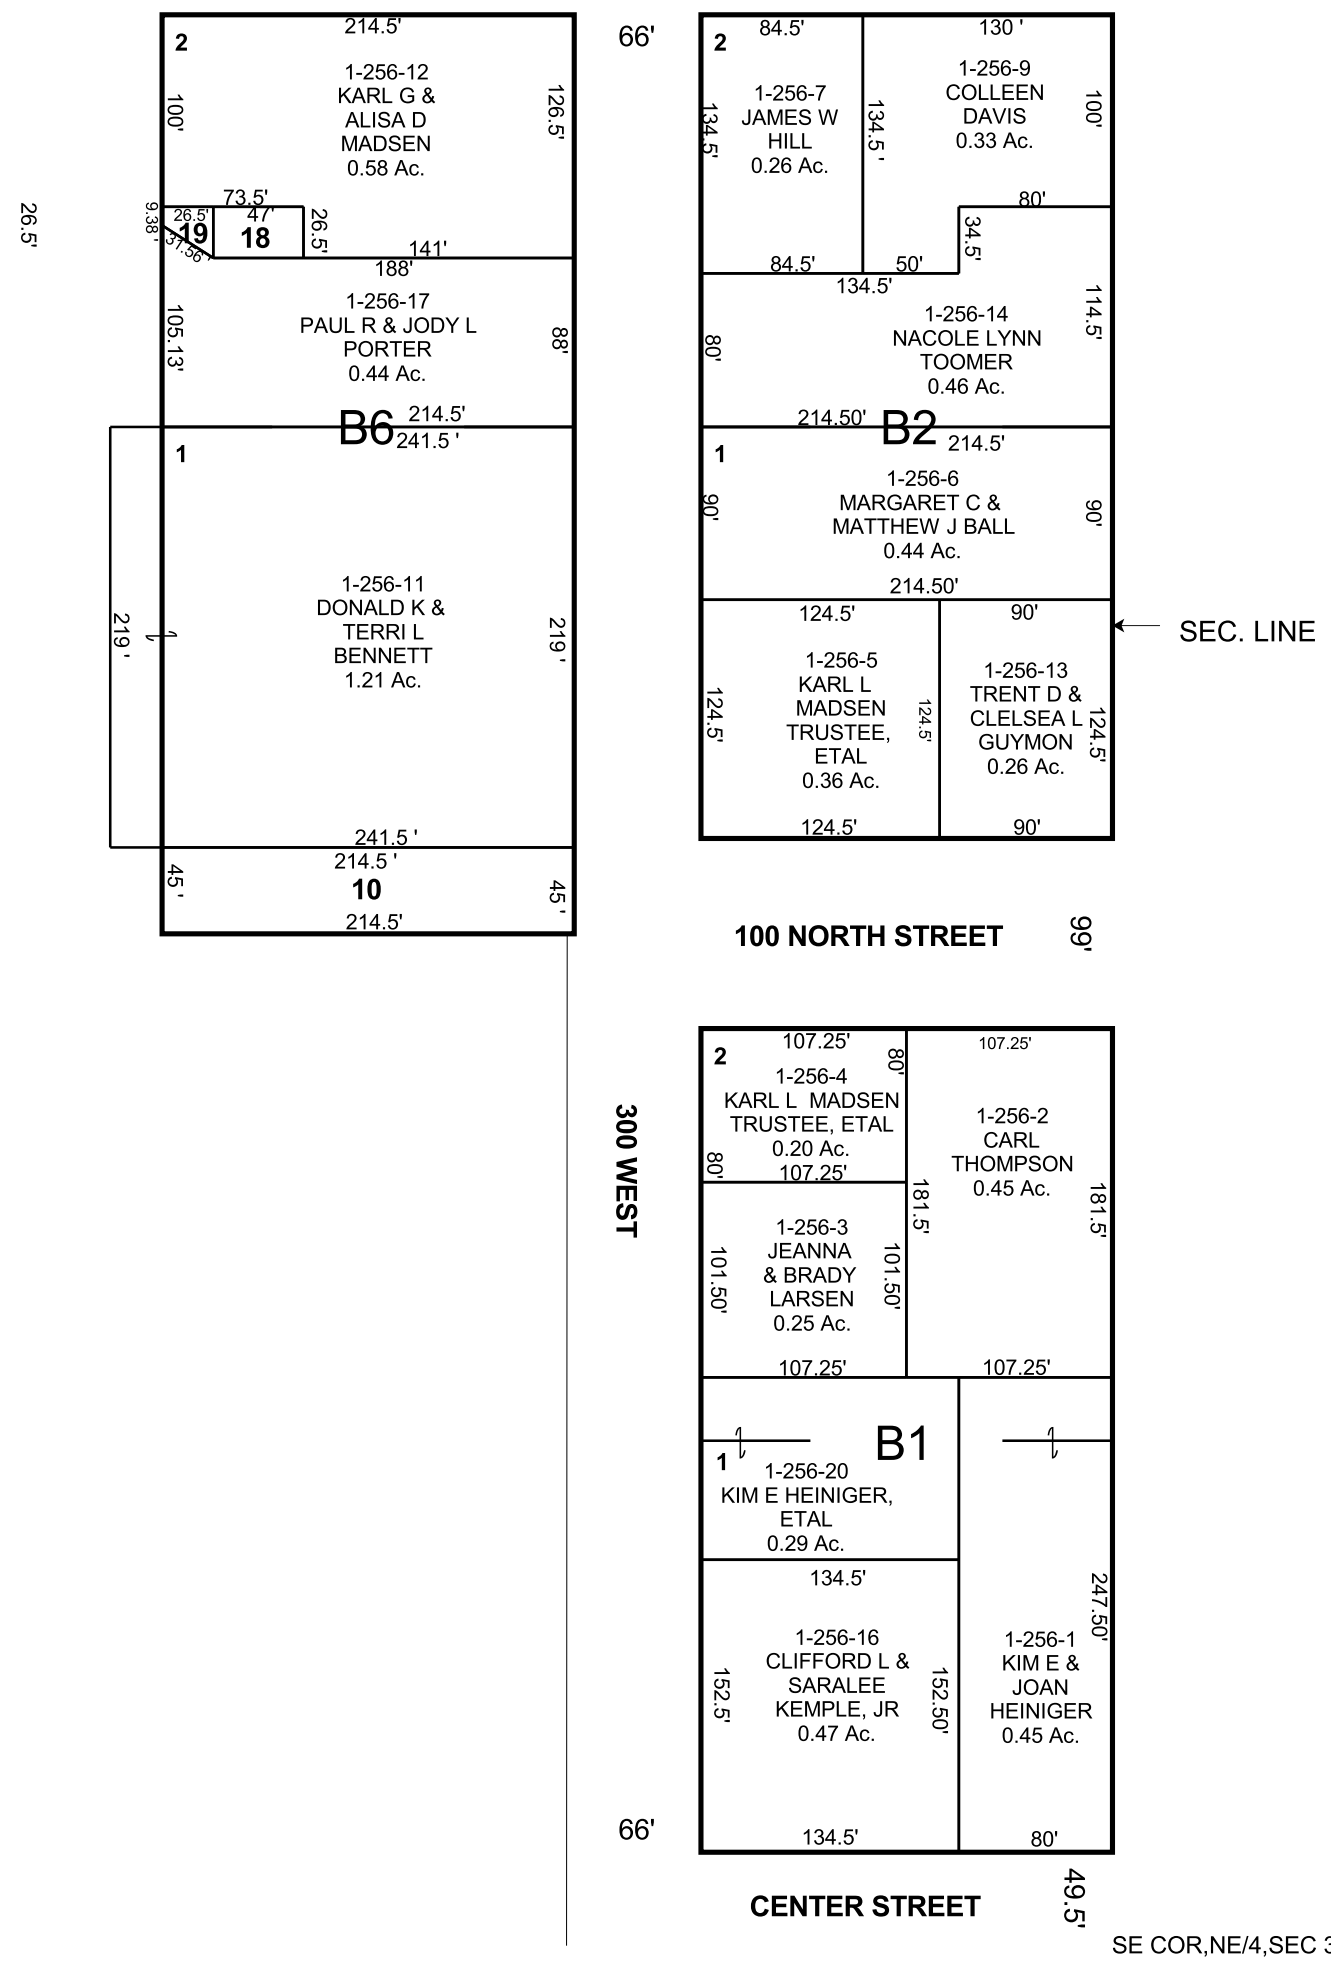

1-256-10
 JOYCE J LAW,
 TRUSTEE
 0.22 Ac.

1-256-18
 KARL G &
 ALISA D
 MADSEN
 0.03 Ac.

1-256-19
 KARL G &
 ALISA D
 MADSEN
 0.011 Ac.