


CHRISTEANSSENS SUBDIVISION SE/4 NE/4 SECTION 30, T 18 S, R 08 E S.L.B. & M. ORANGEVILLE

BOOK 1 PAGE 256
SCALE: 1" = 100'
DECEMBER 22, 2022

THIS PLAT IS MADE SOLELY FOR THE PURPOSE
OF ASSISTING IN LOCATING THE LAND, AND
THE RECORDER ASSUMES NO LIABILITY FOR
VARIATIONS, IF ANY, WITH AN ACTUAL SURVEY.

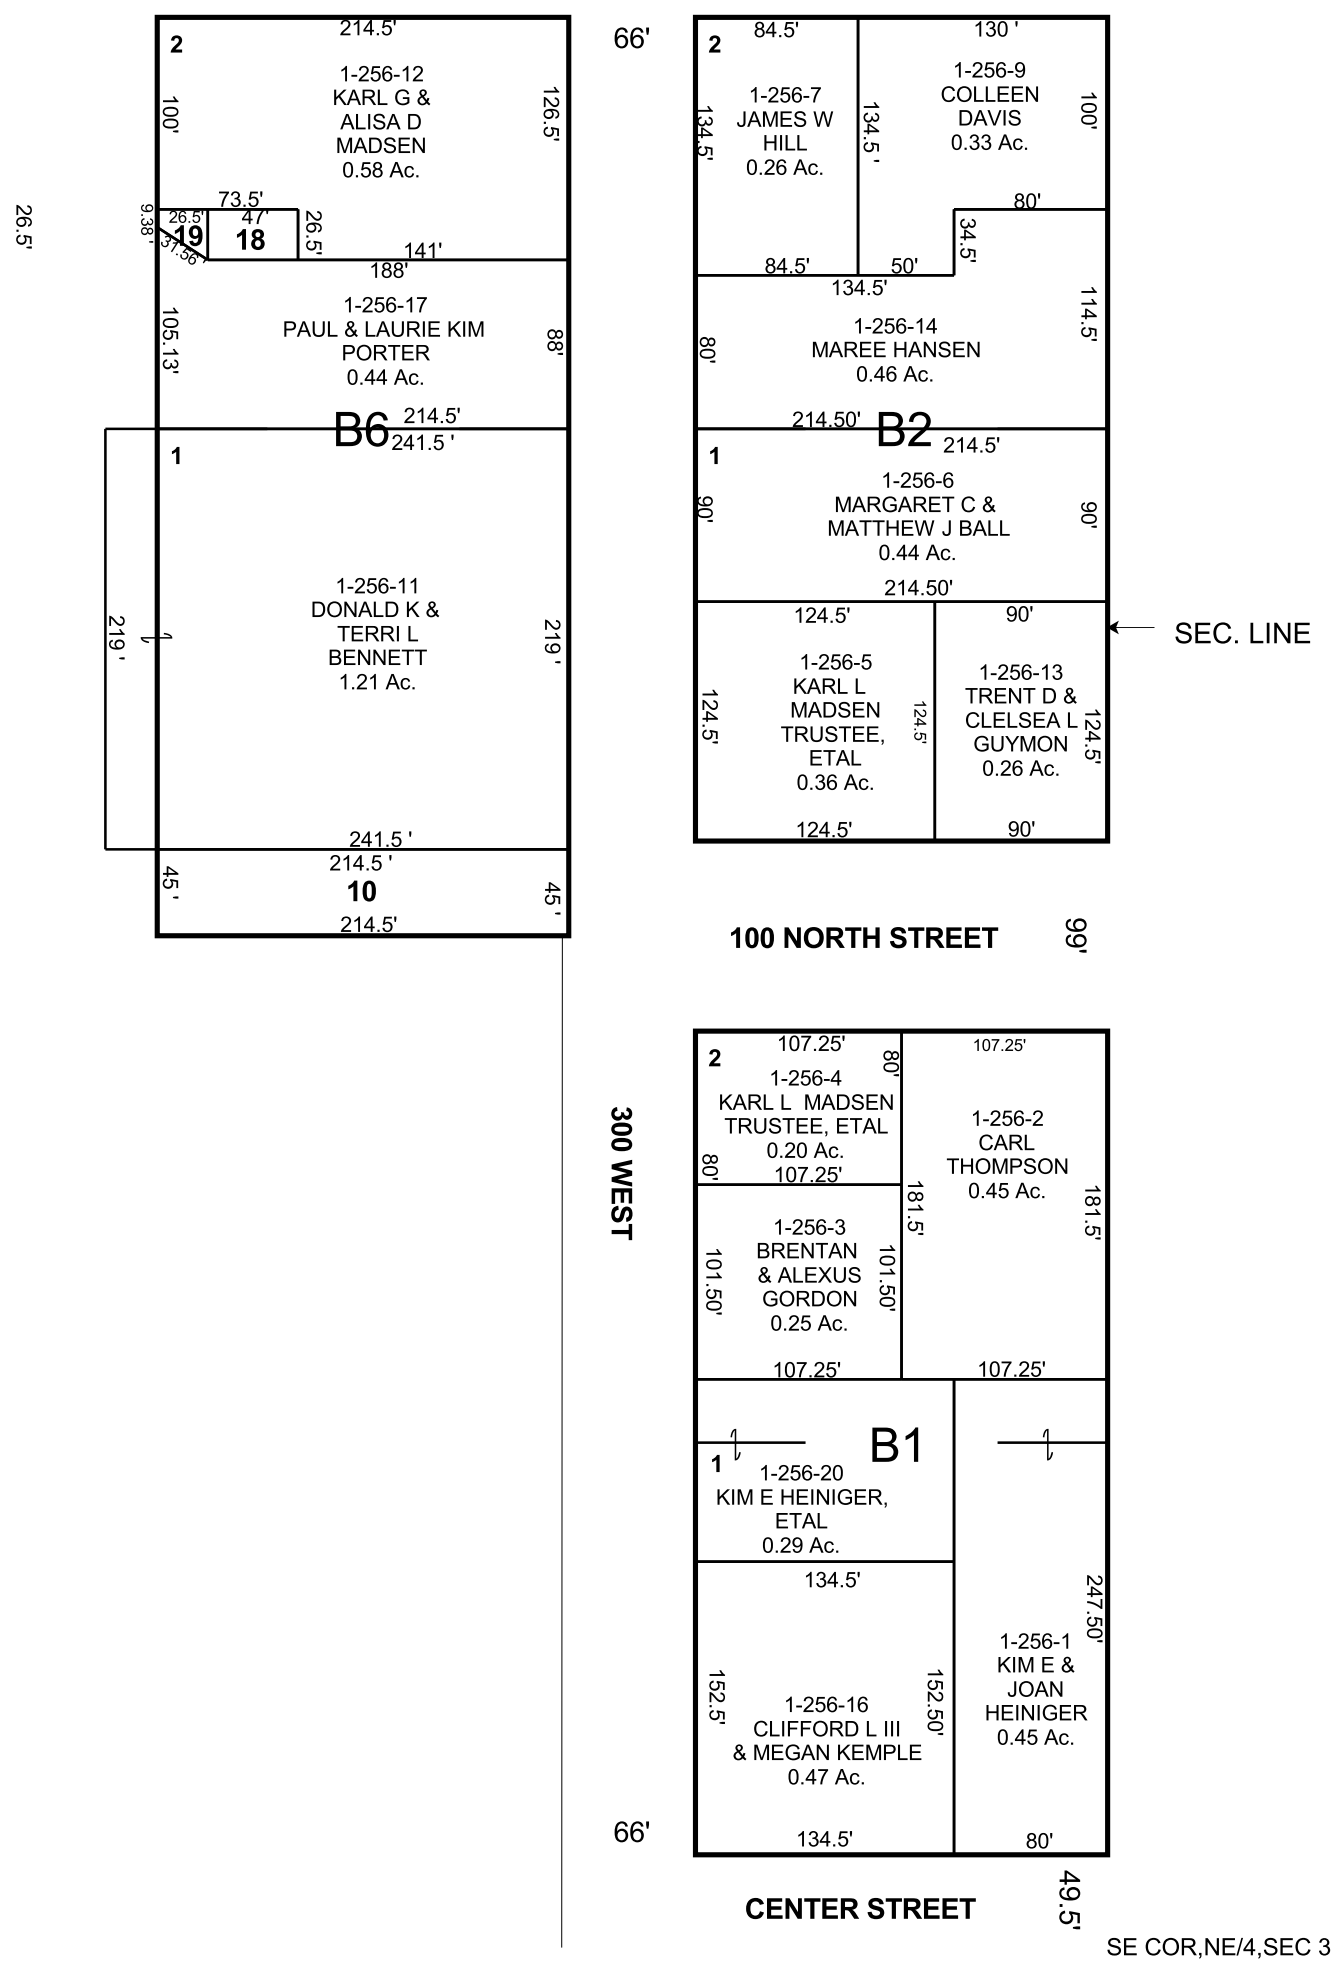

1-256-10
DONALD K &
TERRI L
BENNETT
0.22 Ac.

1-256-18
KARL G &
ALISA D
MADSEN
0.03 Ac.

1-256-19
KARL G &
ALISA D
MADSEN
0.011 Ac.