


ELMO

NE/4 SECTION 32, T 16 S, R 10 E S.L.B. & M.

THIS PLAT IS MADE SOLELY FOR THE PURPOSE OF ASSISTING IN LOCATING THE LAND, AND THE RECORDER ASSUMES NO LIABILITY FOR VARIATIONS, IF ANY, WITH AN ACTUAL SURVEY.

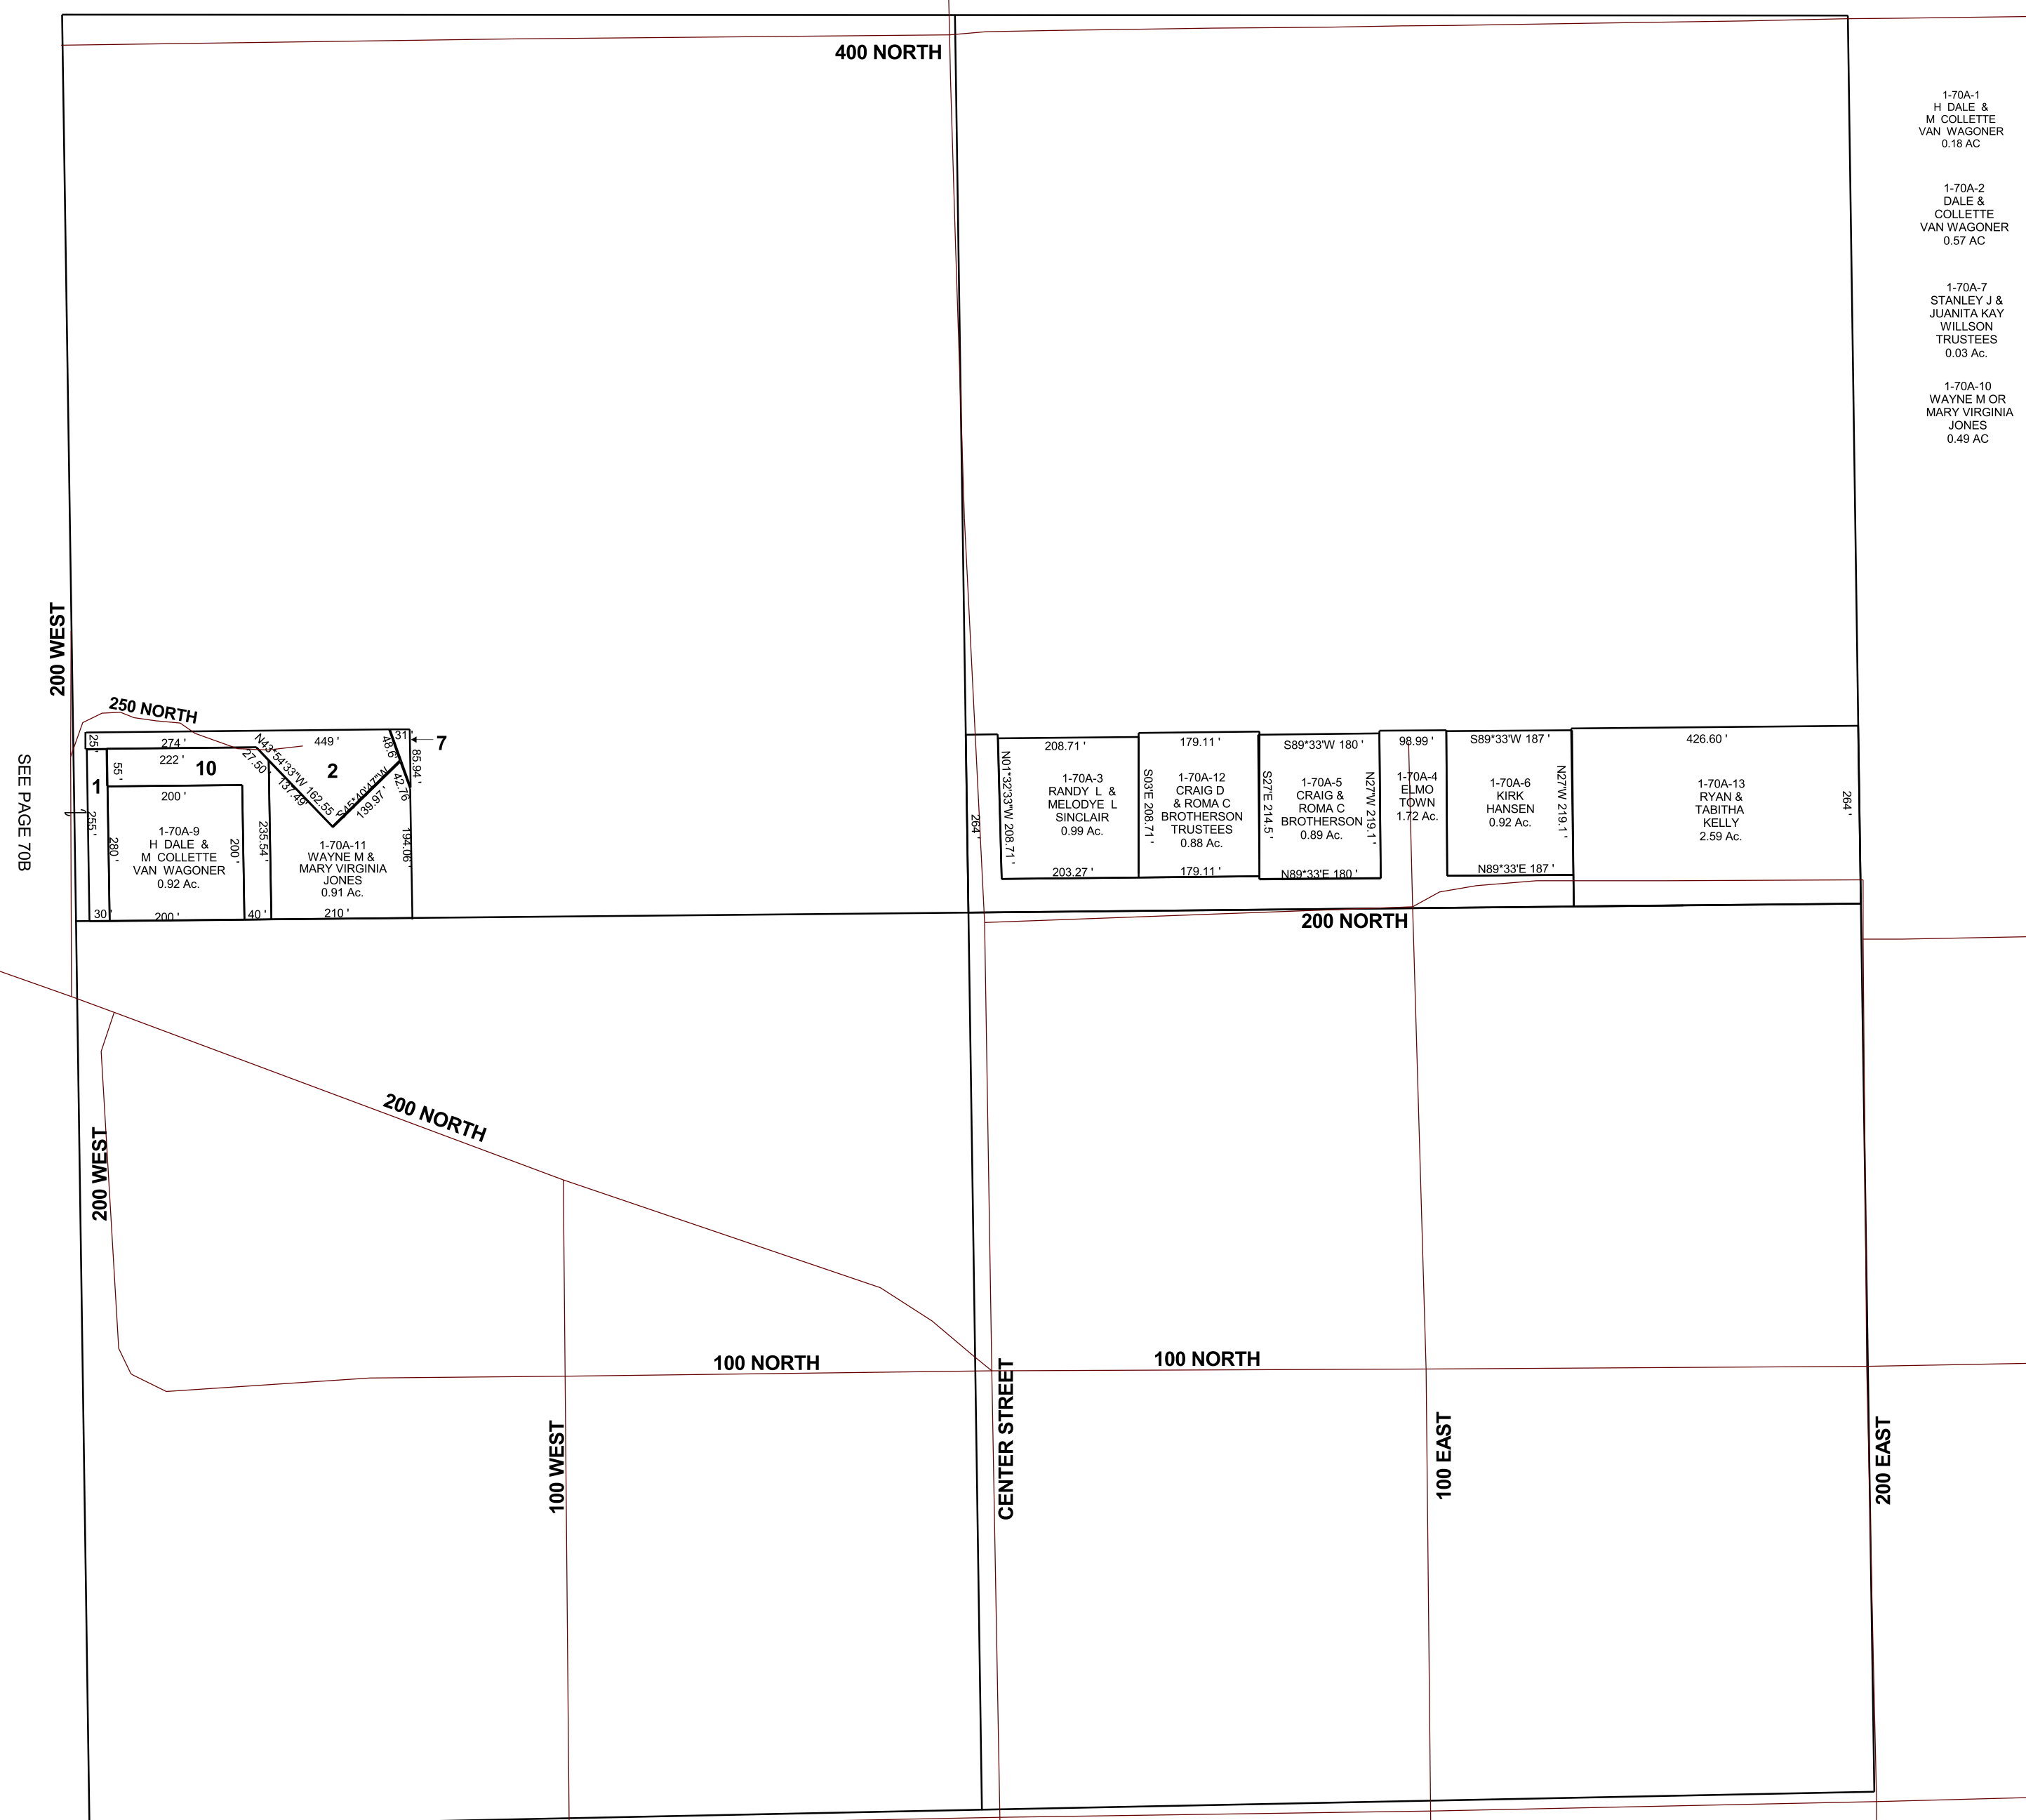

1-70A-1
H DALE &
M COLLETTE
VAN WAGONER
0.18 AC

1-70A-2
DALE &
COLLETTE
VAN WAGONER
0.57 AC

1-70A-7
STANLEY J &
JUANITA KAY
WILLSON
TRUSTEES
0.03 AC

1-70A-10
WAYNE M OR
MARY VIRGINIA
JONES
0.49 AC

SEE PAGE 70B

1-70A
32-16S-10E