


ELMO

NE/4 SECTION 32, T 16 S, R 10 E S.L.B. & M.



THIS PLAT IS MADE SOLELY FOR THE PURPOSE OF ASSISTING IN LOCATING THE LAND, AND THE RECORDER ASSUMES NO LIABILITY FOR VARIATIONS, IF ANY, WITH AN ACTUAL SURVEY.

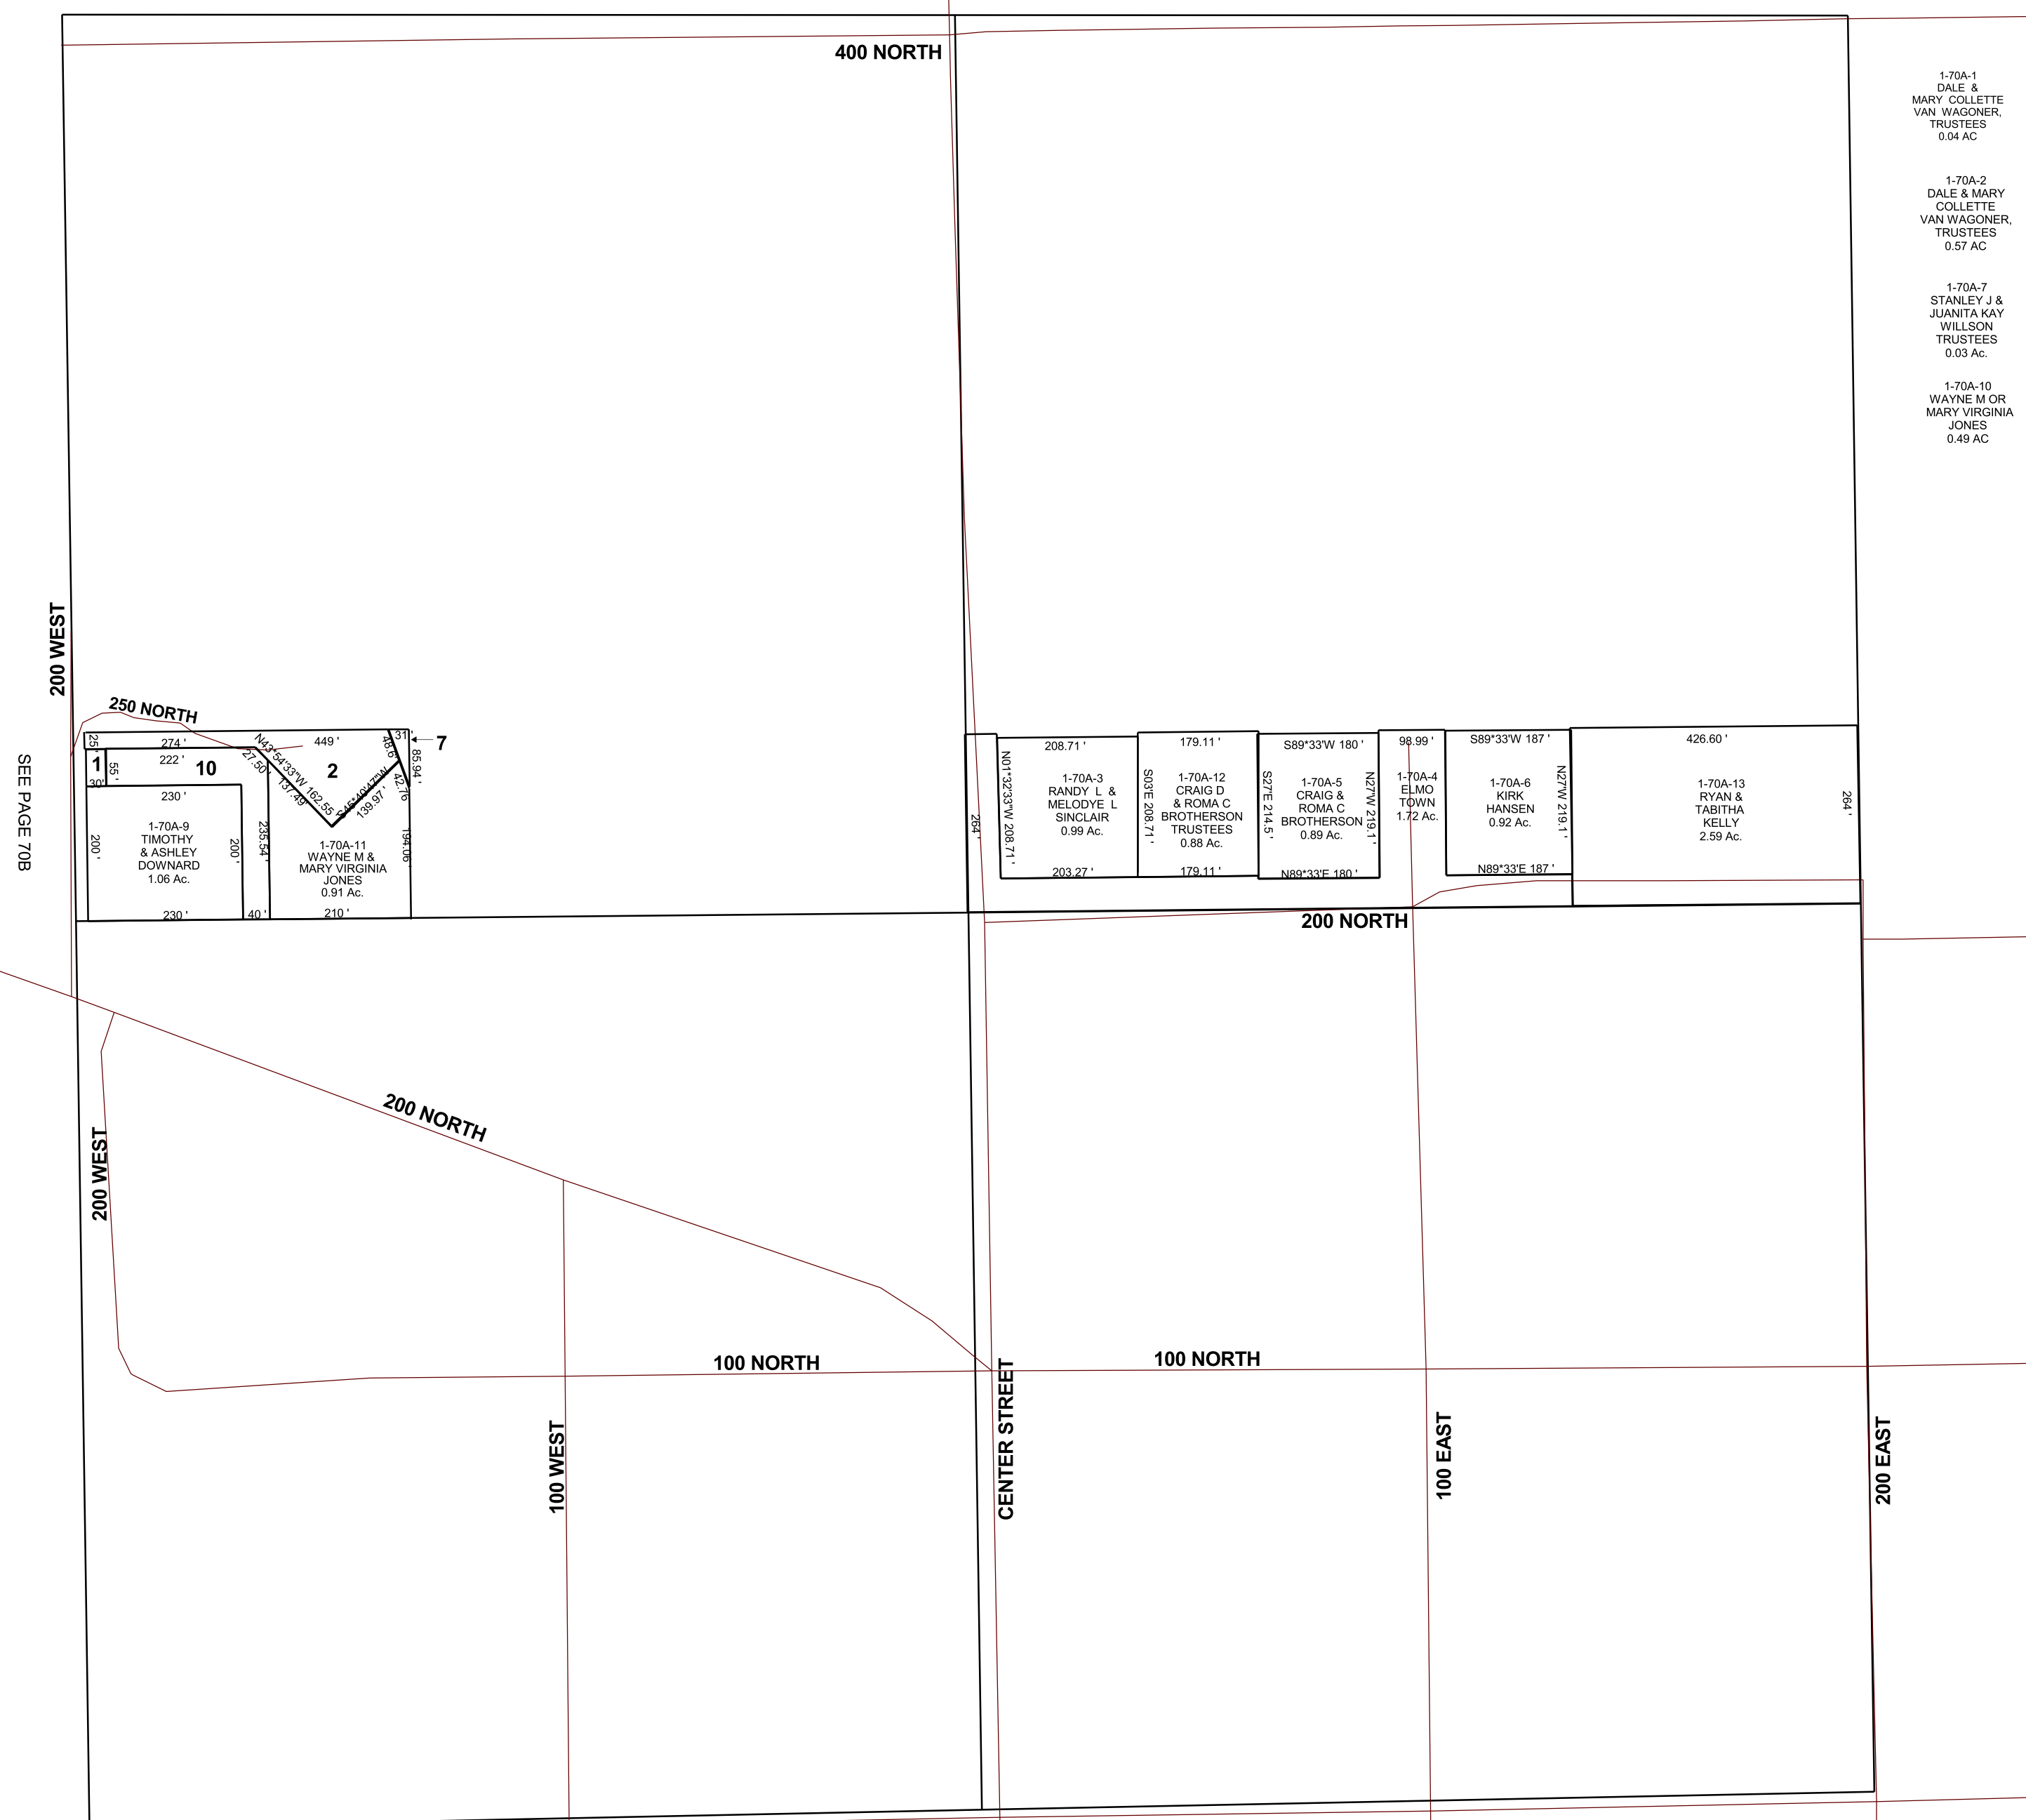

- 1-70A-1  
DALE &  
MARY COLLETTE  
VAN WAGONER,  
TRUSTEES  
0.04 AC
- 1-70A-2  
DALE & MARY  
COLLETTE  
VAN WAGONER,  
TRUSTEES  
0.57 AC
- 1-70A-7  
STANLEY J &  
JUANITA KAY  
WILLSON  
TRUSTEES  
0.03 AC
- 1-70A-10  
WAYNE M OR  
MARY VIRGINIA  
JONES  
0.49 AC

208.71'	179.11'	S89°33'W 180'	98.99'	S89°33'W 187'	426.60'
1-70A-3 RANDY L & MELODYE L SINCLAIR 0.99 Ac.	1-70A-12 CRAIG D & ROMA C BROTHERSON TRUSTEES 0.88 Ac.	1-70A-5 CRAIG & ROMA C BROTHERSON 0.89 Ac.	1-70A-4 ELMO TOWN 1.72 Ac.	1-70A-6 KIRK HANSEN 0.92 Ac.	1-70A-13 RYAN & TABITHA KELLY 2.59 Ac.
203.27'	179.11'	N89°33'E 180'	N27°W 219.1'	N89°33'E 187'	284'

200 WEST  
SEE PAGE 70B