


ELMO TOWN

NE/4 SW/4 SECTION 33, T 16 S, R 10 E S.L.B. & M.

THIS PLAT IS MADE SOLELY FOR THE PURPOSE OF ASSISTING IN LOCATING THE LAND, AND THE RECORDER ASSUMES NO LIABILITY FOR VARIATIONS, IF ANY, WITH AN ACTUAL SURVEY.

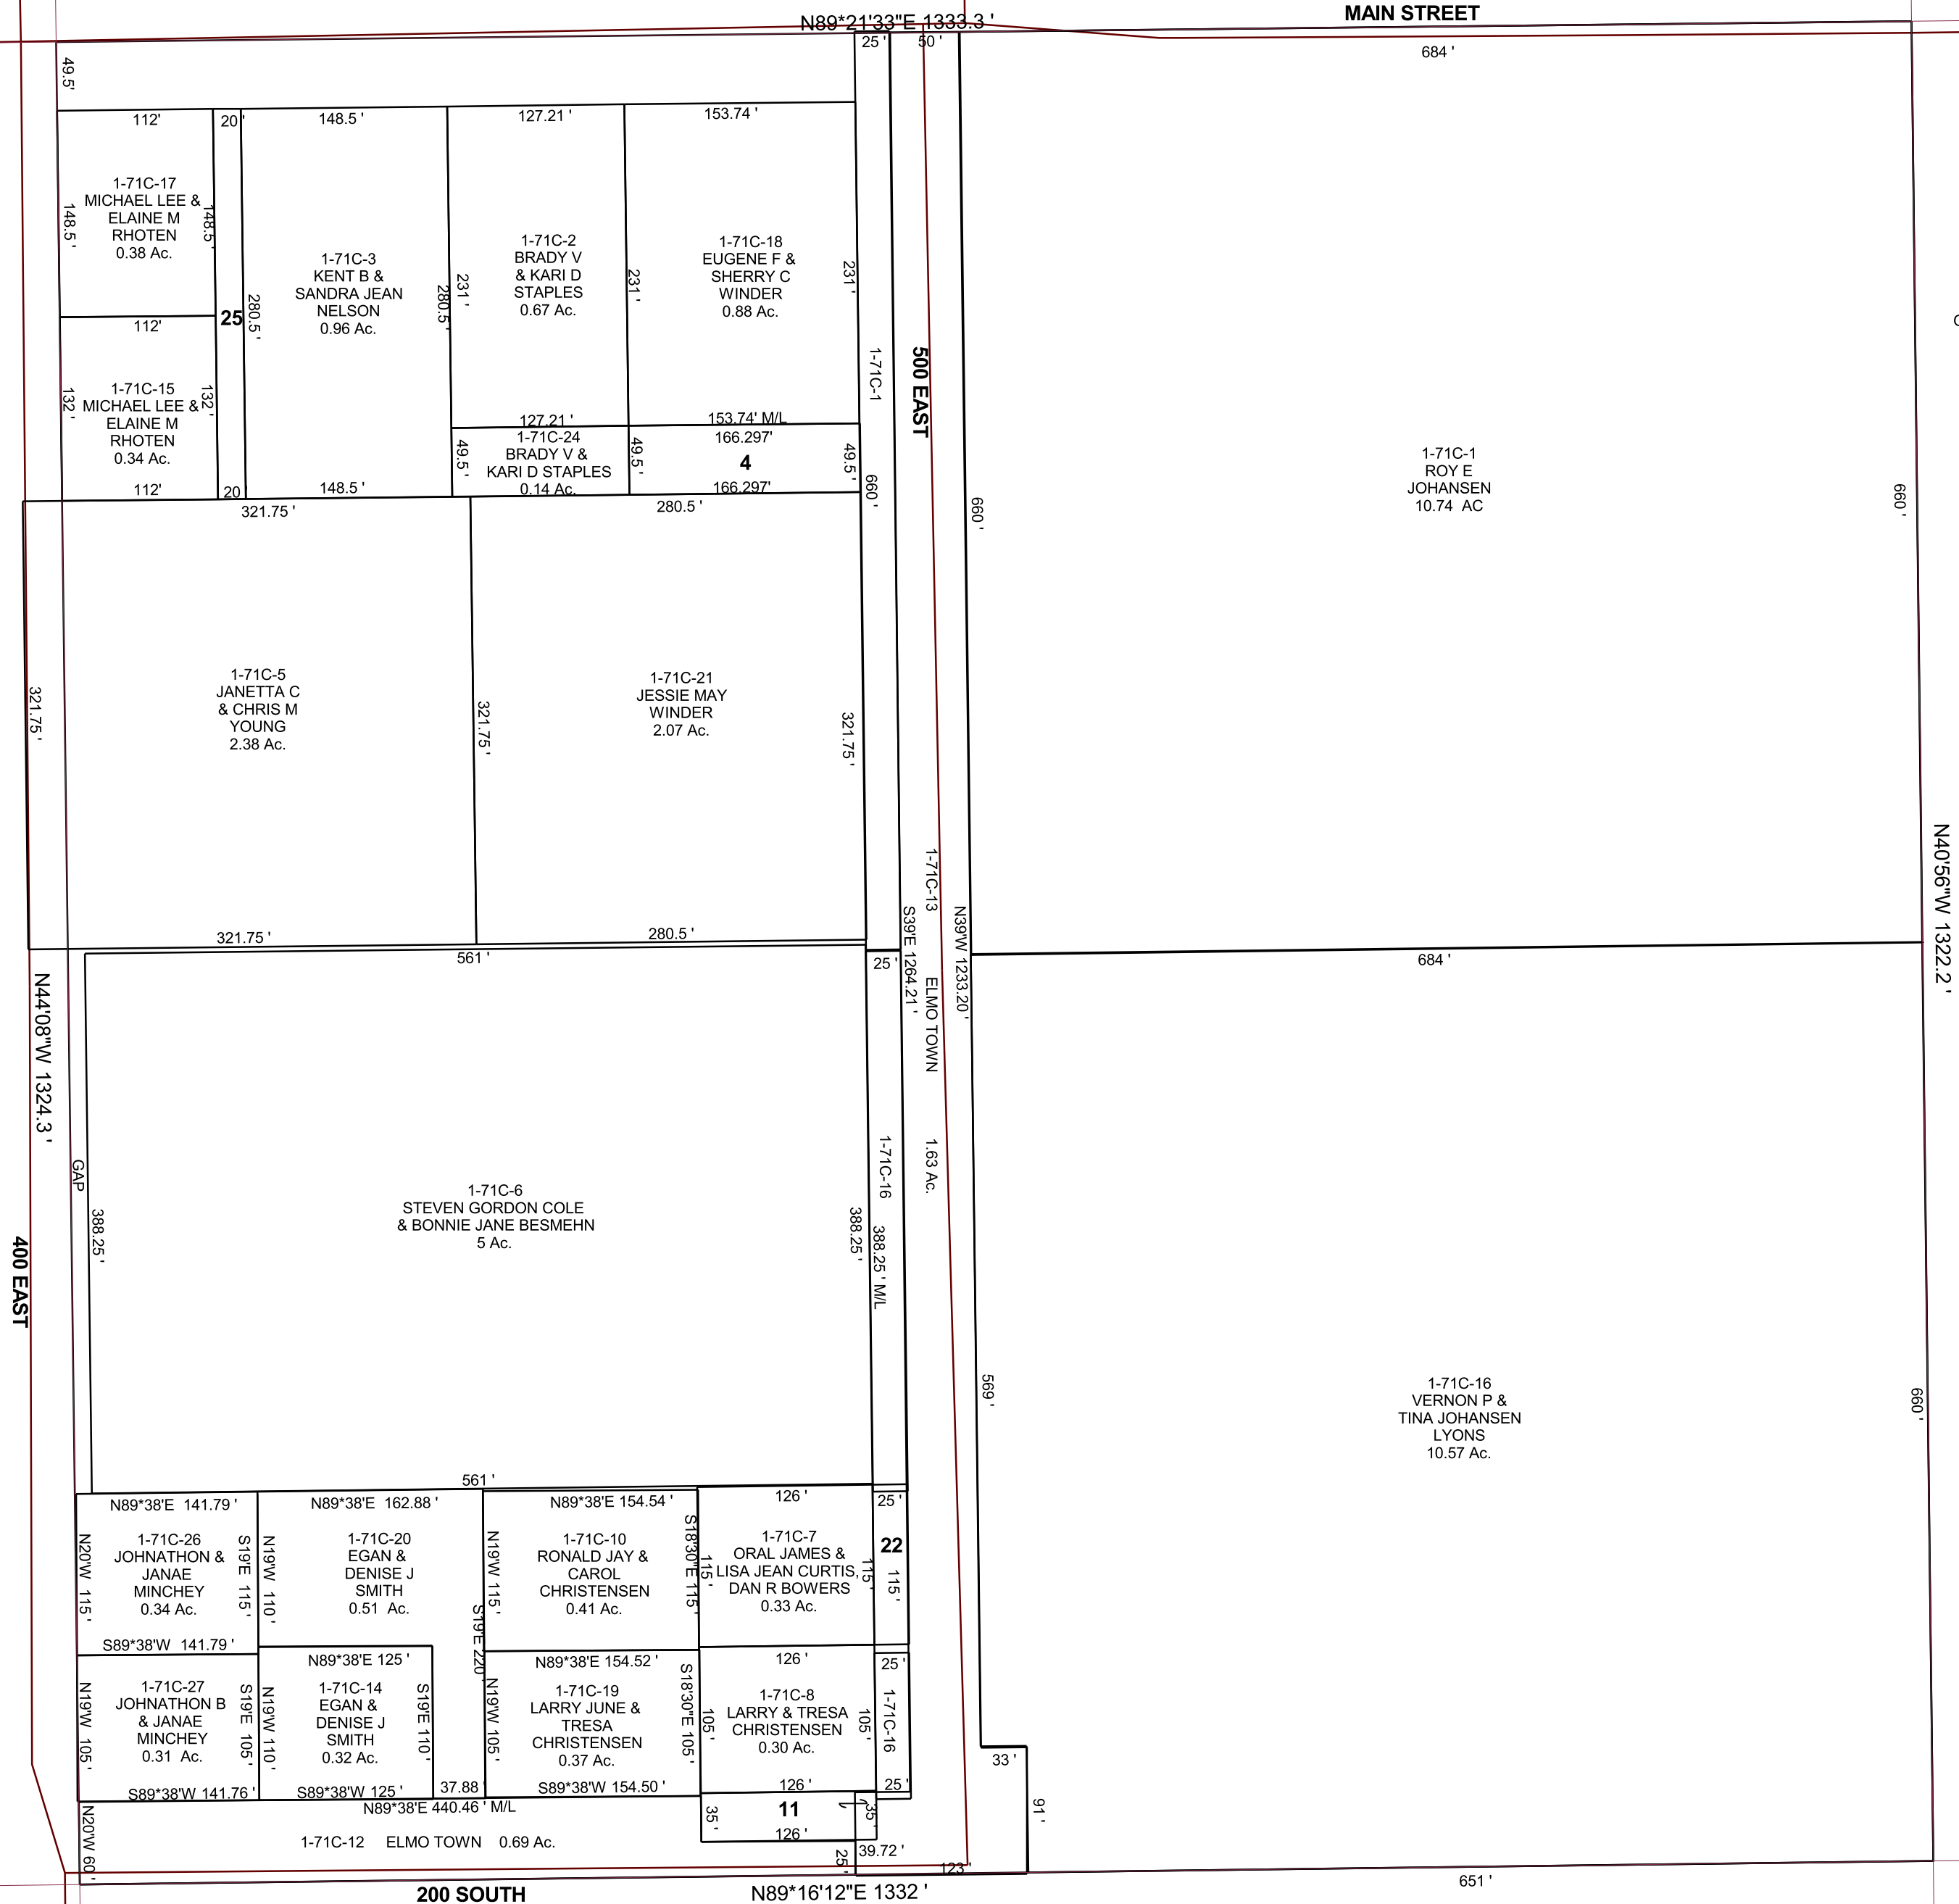

- 1-71C-4
EUGENE F &
JESSIE MAY
WINDER
0.19 Ac.
- 1-71C-11
ELMO
TOWN
0.1 Ac.
- 1-71C-22
ORAL JAMES CURTIS,
LISA JEAN CURTIS &
DAN R BOWERS
0.07 Ac.
- 1-71C-23
BRADY V
& KARI D
STAPLES
0.06 Ac.
- 1-71C-25
KENT B &
SANDRA JEAN
NELSON
0.13 Ac.