


EMERY

NW/4 SECTION 9, T 22 S, R 06 E S.L.B. & M.

BOOK 1 PAGE 79A
SCALE: 1" = 200'
JANUARY 18, 2023

THIS PLAT IS MADE SOLELY FOR THE PURPOSE
OF ASSISTING IN LOCATING THE LAND, AND
THE RECORDER ASSUMES NO LIABILITY FOR
VARIATIONS, IF ANY, WITH AN ACTUAL SURVEY.

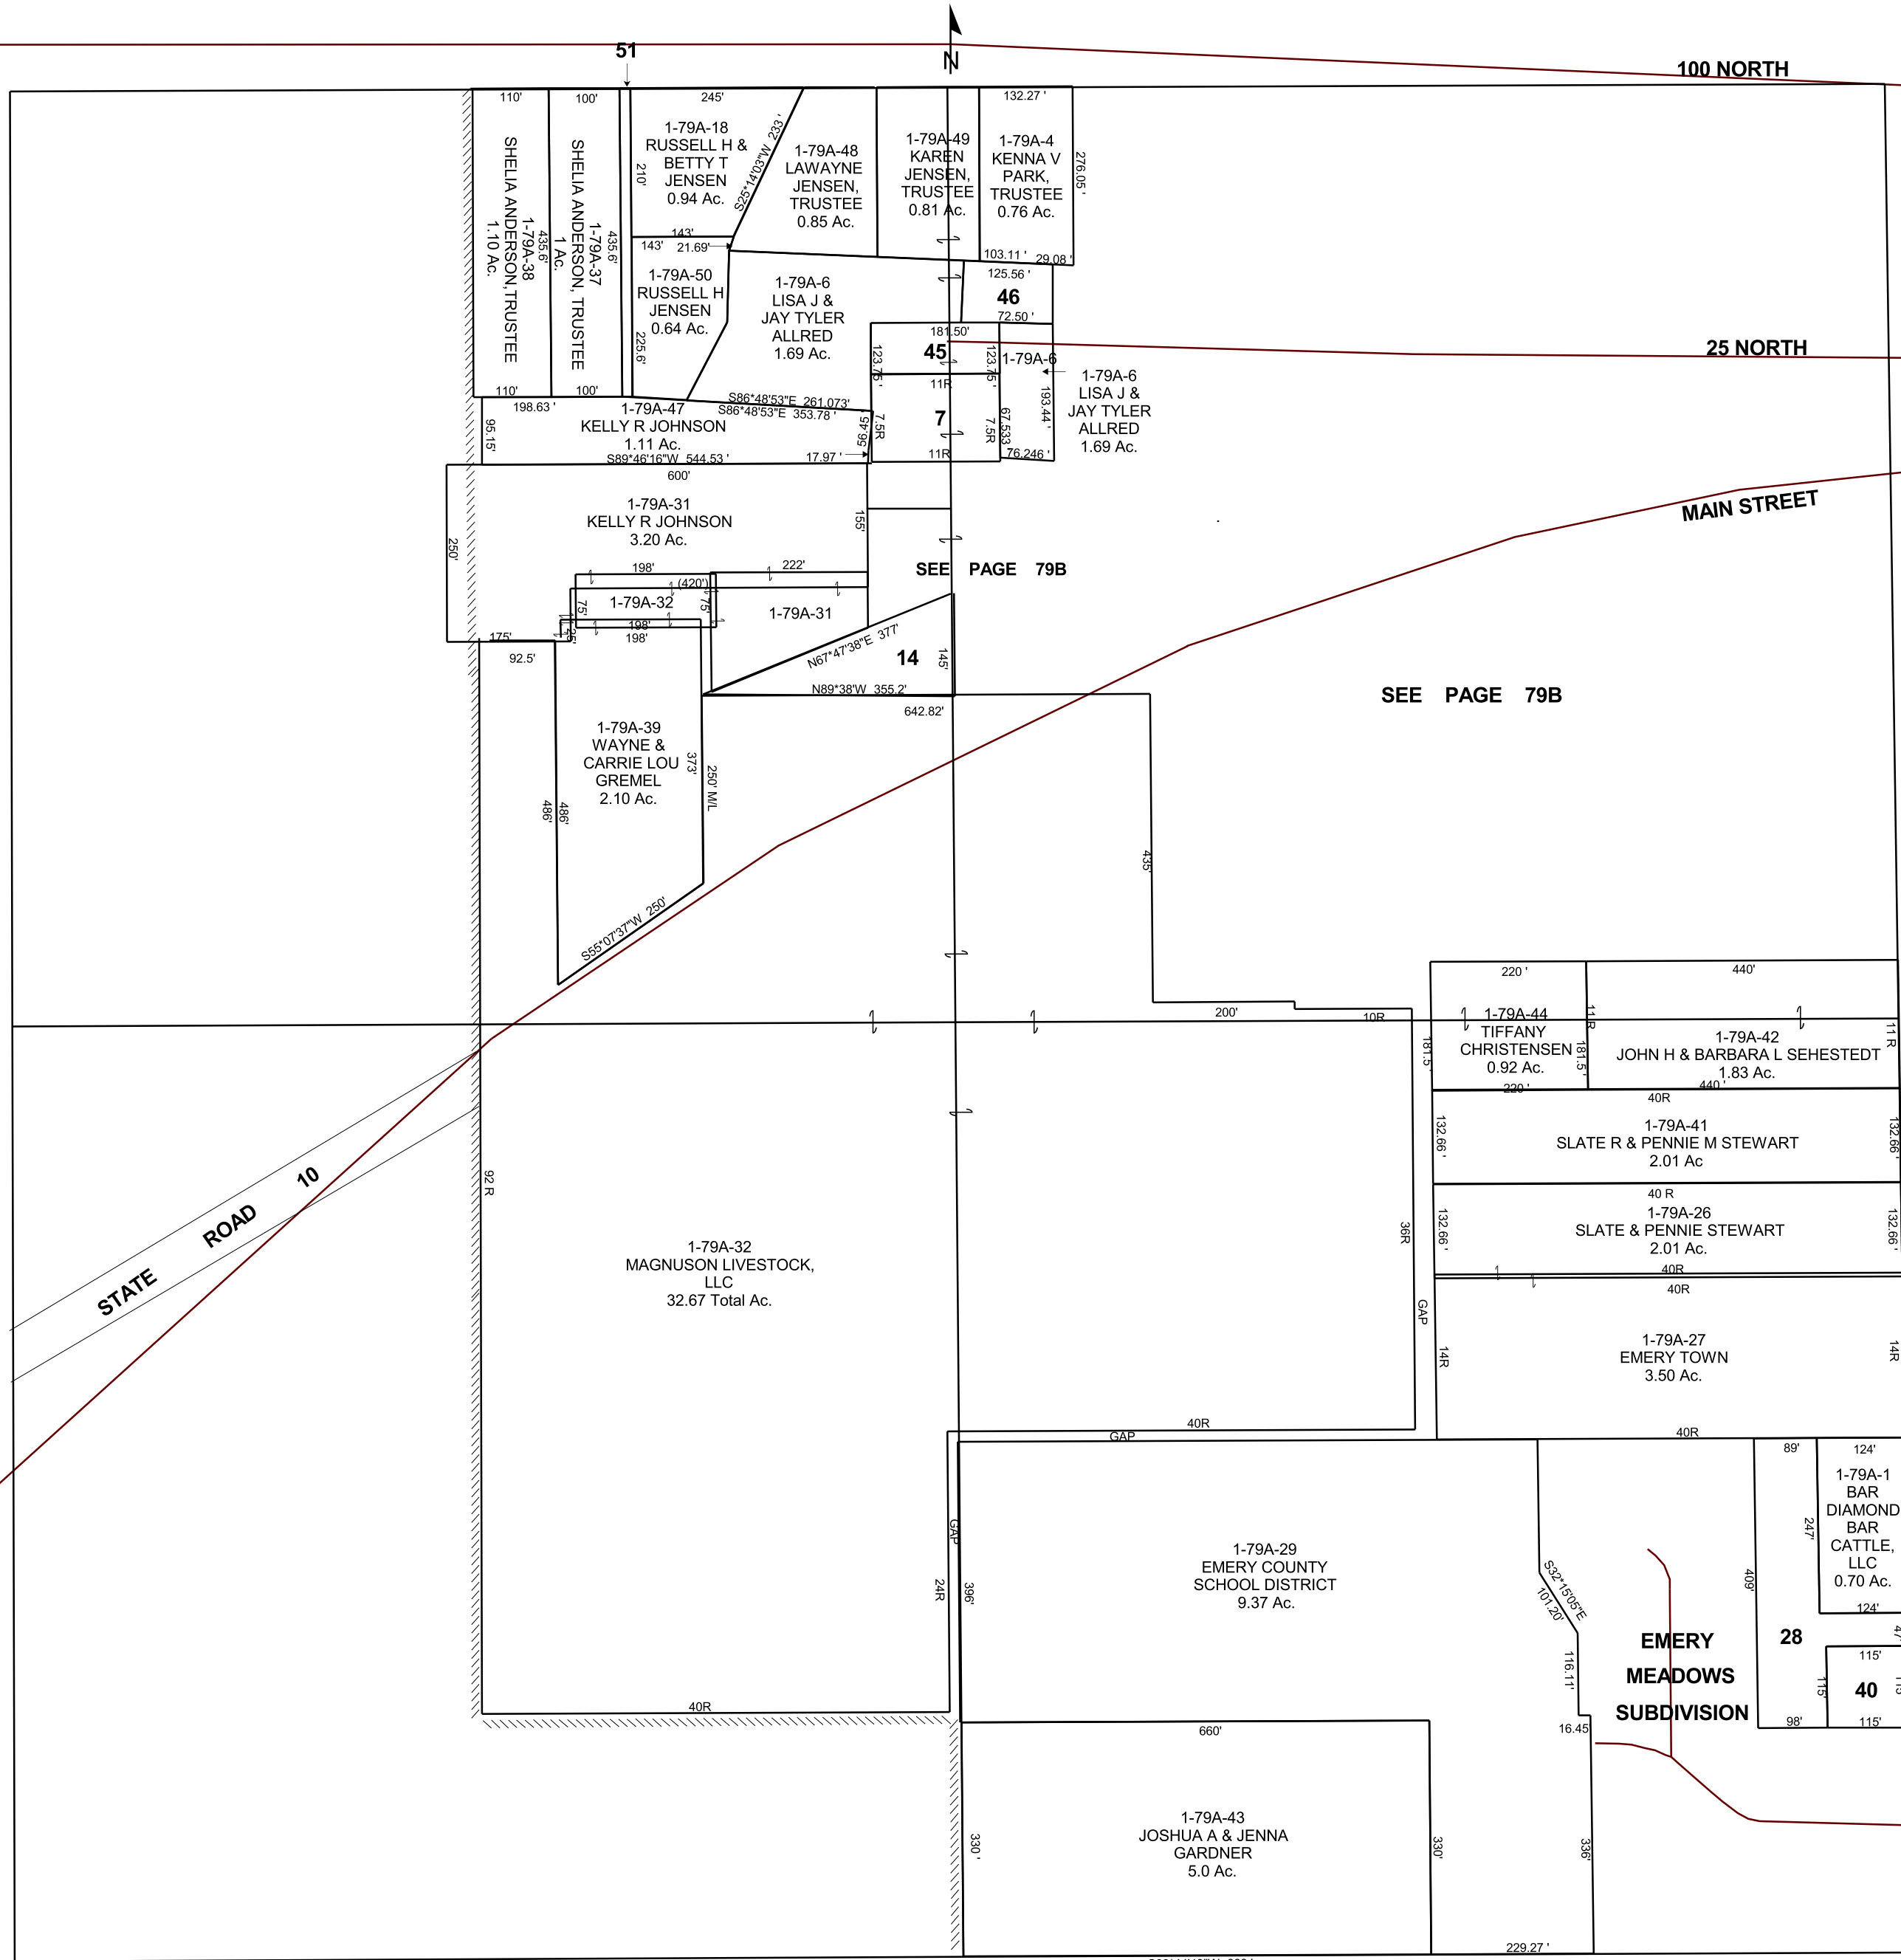

SEE PAGE 79B

SEE PAGE 79B

- 1-79A-6 RUSSELL H JENSEN, ETAL 0.80 Ac.
- 1-79A-7 JAY TYLER & LISA J ALLRED ETAL 0.52 Ac.
- 1-79A-14 DAVID L JOHNSON 0.60 Ac.
- 1-79A-28 BAR DIAMOND BAR CATTLE, LLC 0.99 Ac.
- 1-79A-40 WILLIAM D & DAVID C MANGUM 0.30 Ac.
- 1-79A-45 JAY TYLER & LISA J ALLRED 0.30 Ac.
- 1-79A-46 DAVID JACOB GARDNER, TRUSTEE 0.25 Ac.
- 1-79A-51 KELLY R JOHNSON 0.15 Ac.

1-79A
09-22S-06E