


EMERY

NW/4 SECTION 9, T 22 S, R 06 E S.L.B. & M.

BOOK 1 PAGE 79A
SCALE: 1" = 200'
NOVEMBER 30, 2017

THIS PLAT IS MADE SOLELY FOR THE PURPOSE
OF ASSISTING IN LOCATING THE LAND, AND
THE RECORDER ASSUMES NO LIABILITY FOR
VARIATIONS, IF ANY, WITH AN ACTUAL SURVEY.

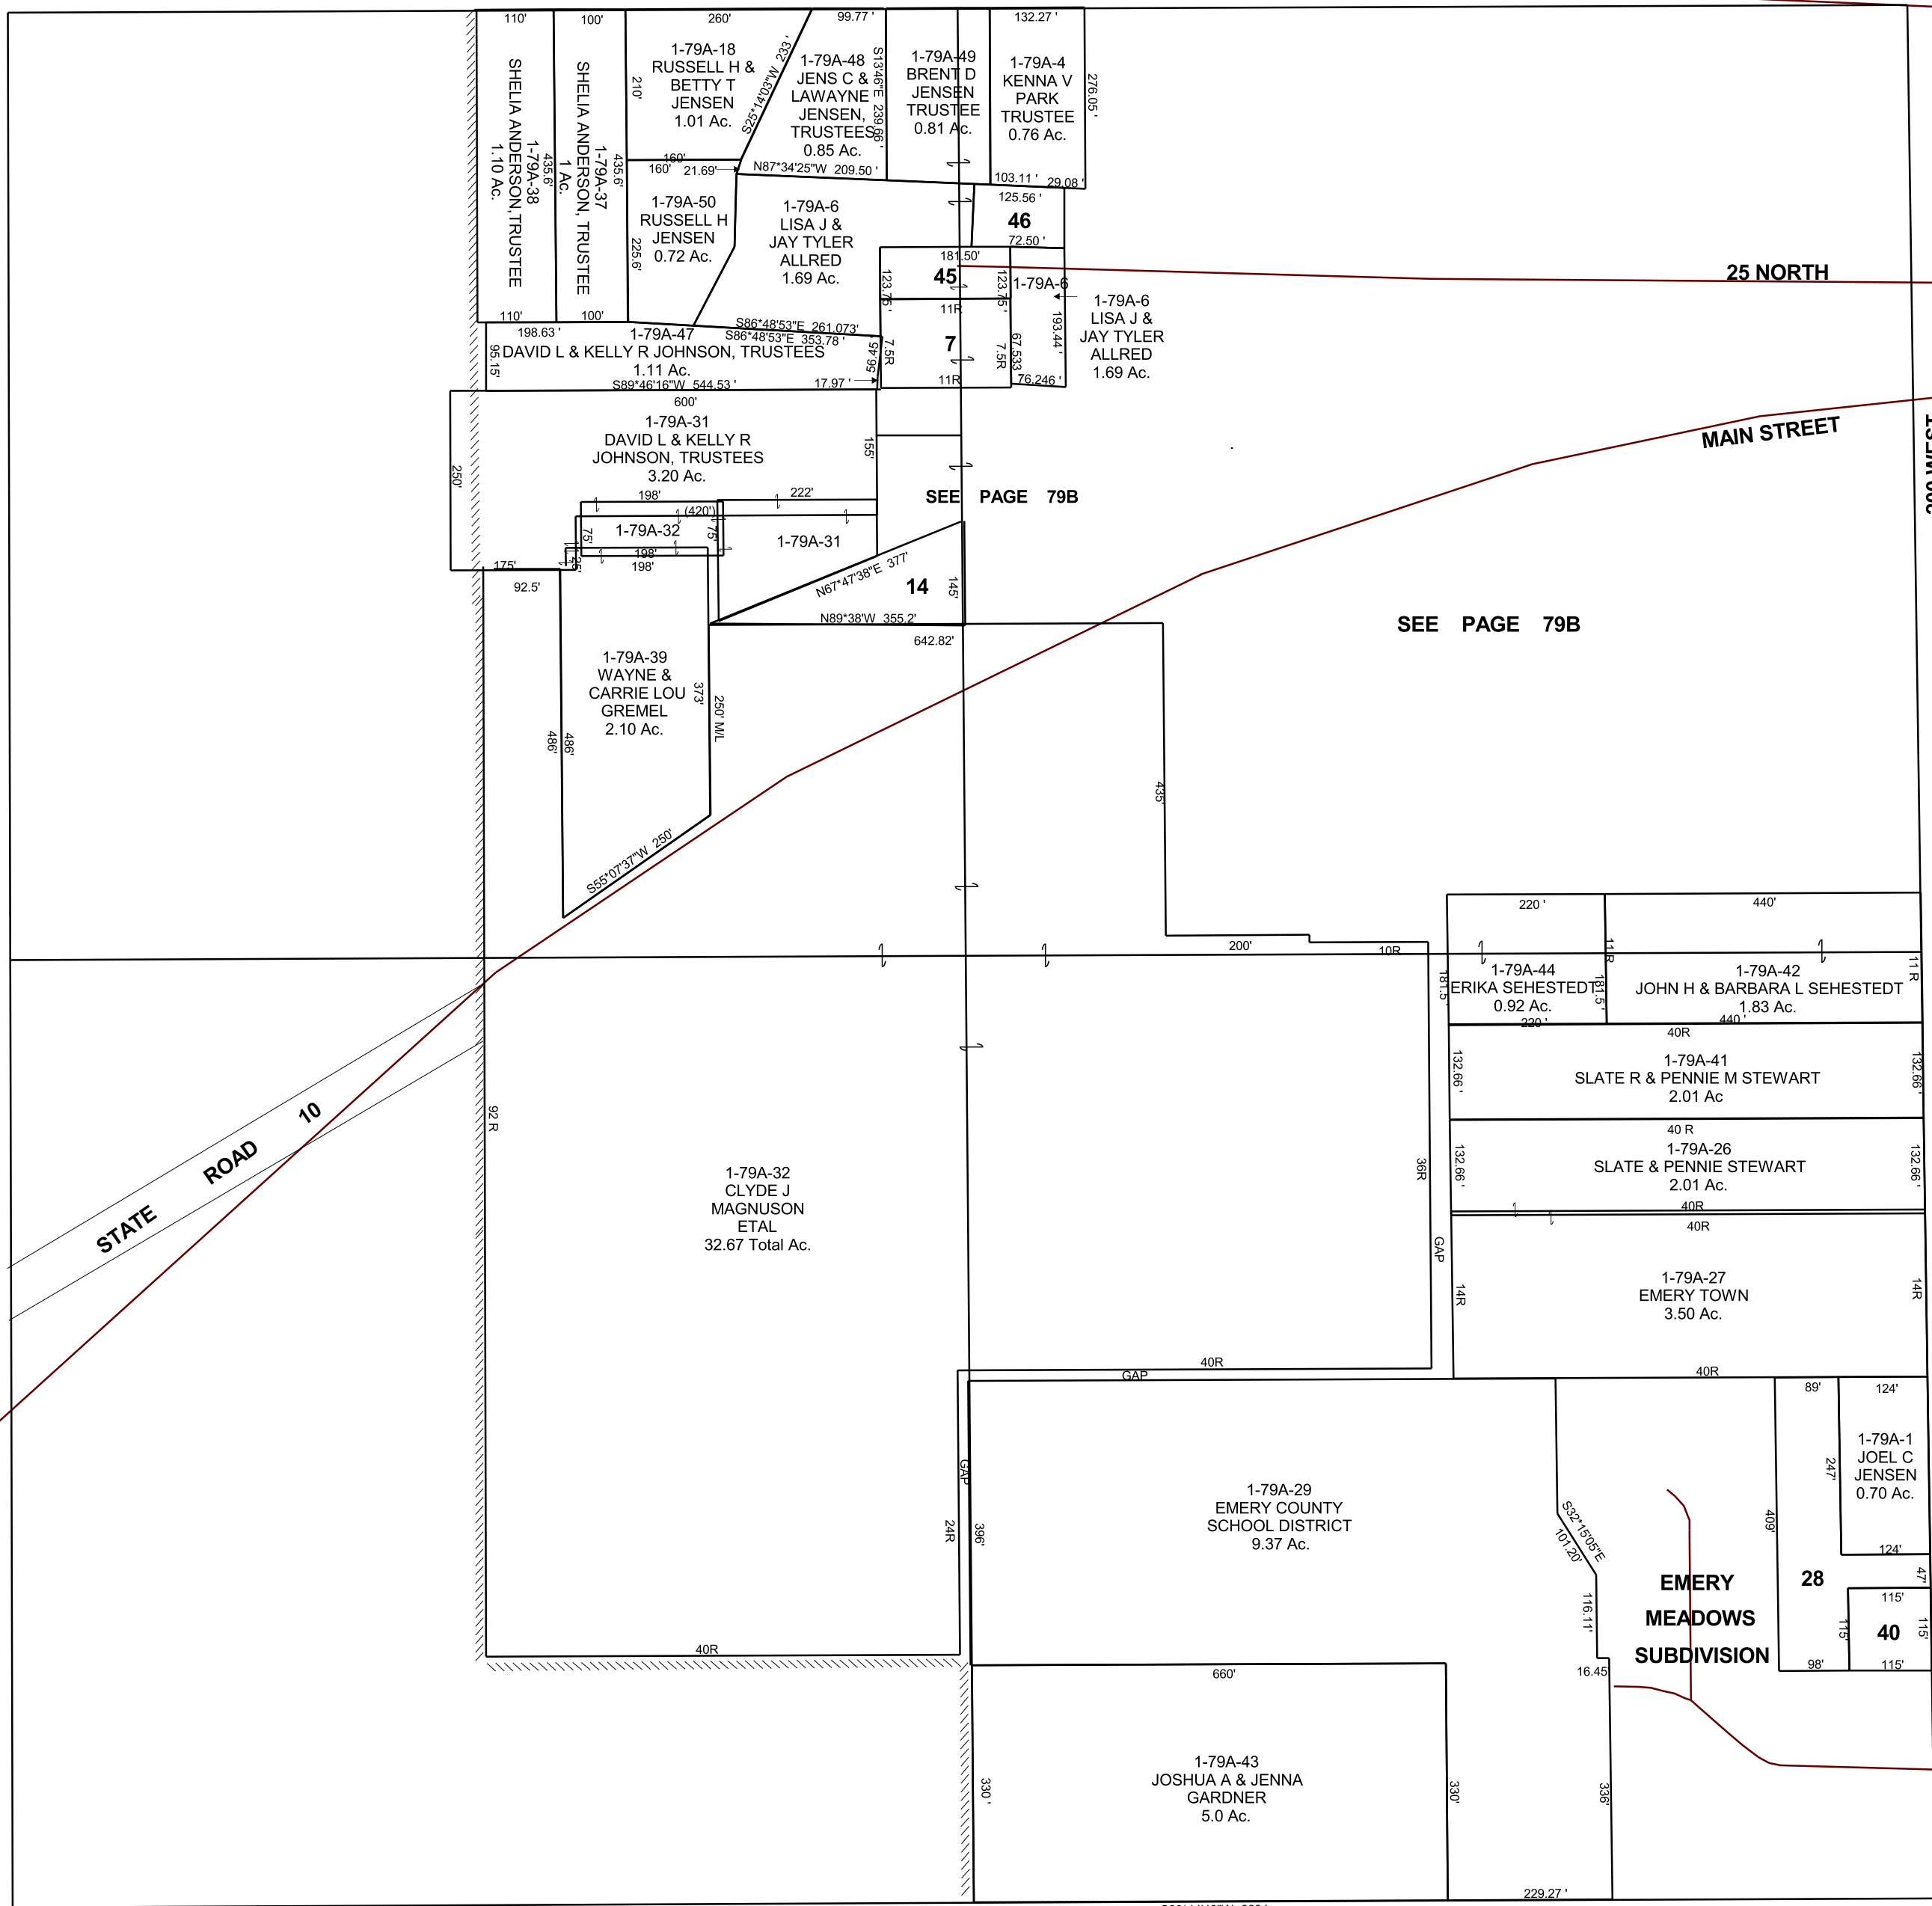

1-79A-6
RUSSELL H
JENSEN,
ETAL
0.80 Ac.

1-79A-7
JAY TYLER &
LISA J
ALLRED
ETAL
0.52 Ac.

1-79A-14
DAVID L &
KELLY R
JOHNSON,
TRUSTEES
0.60 Ac.

1-79A-28
JOEL C
JENSEN
0.99 Ac.

1-79A-40
WILLIAM D &
DAVID C
MANGUM
0.30 Ac.

1-79A-45
JAY TYLER
& LISA J
ALLRED
0.30 Ac.

100 SOUTH
1-79A-46
STUART
BUEHNER
0.25 Ac.

200 SOUTH

300 SOUTH

400 SOUTH

1-79A
09-22S-06E