


EMERY

BOOK 1 PAGE 79B
SCALE: 1" = 100'
NOVEMBER 30, 2017

NE/4 NW/4 SECTION 9, T 22 S, R 06 E S.L.B. & M.

THIS PLAT IS MADE SOLELY FOR THE PURPOSE
OF ASSISTING IN LOCATING THE LAND, AND
THE RECORDER ASSUMES NO LIABILITY FOR
VARIATIONS, IF ANY, WITH AN ACTUAL SURVEY.

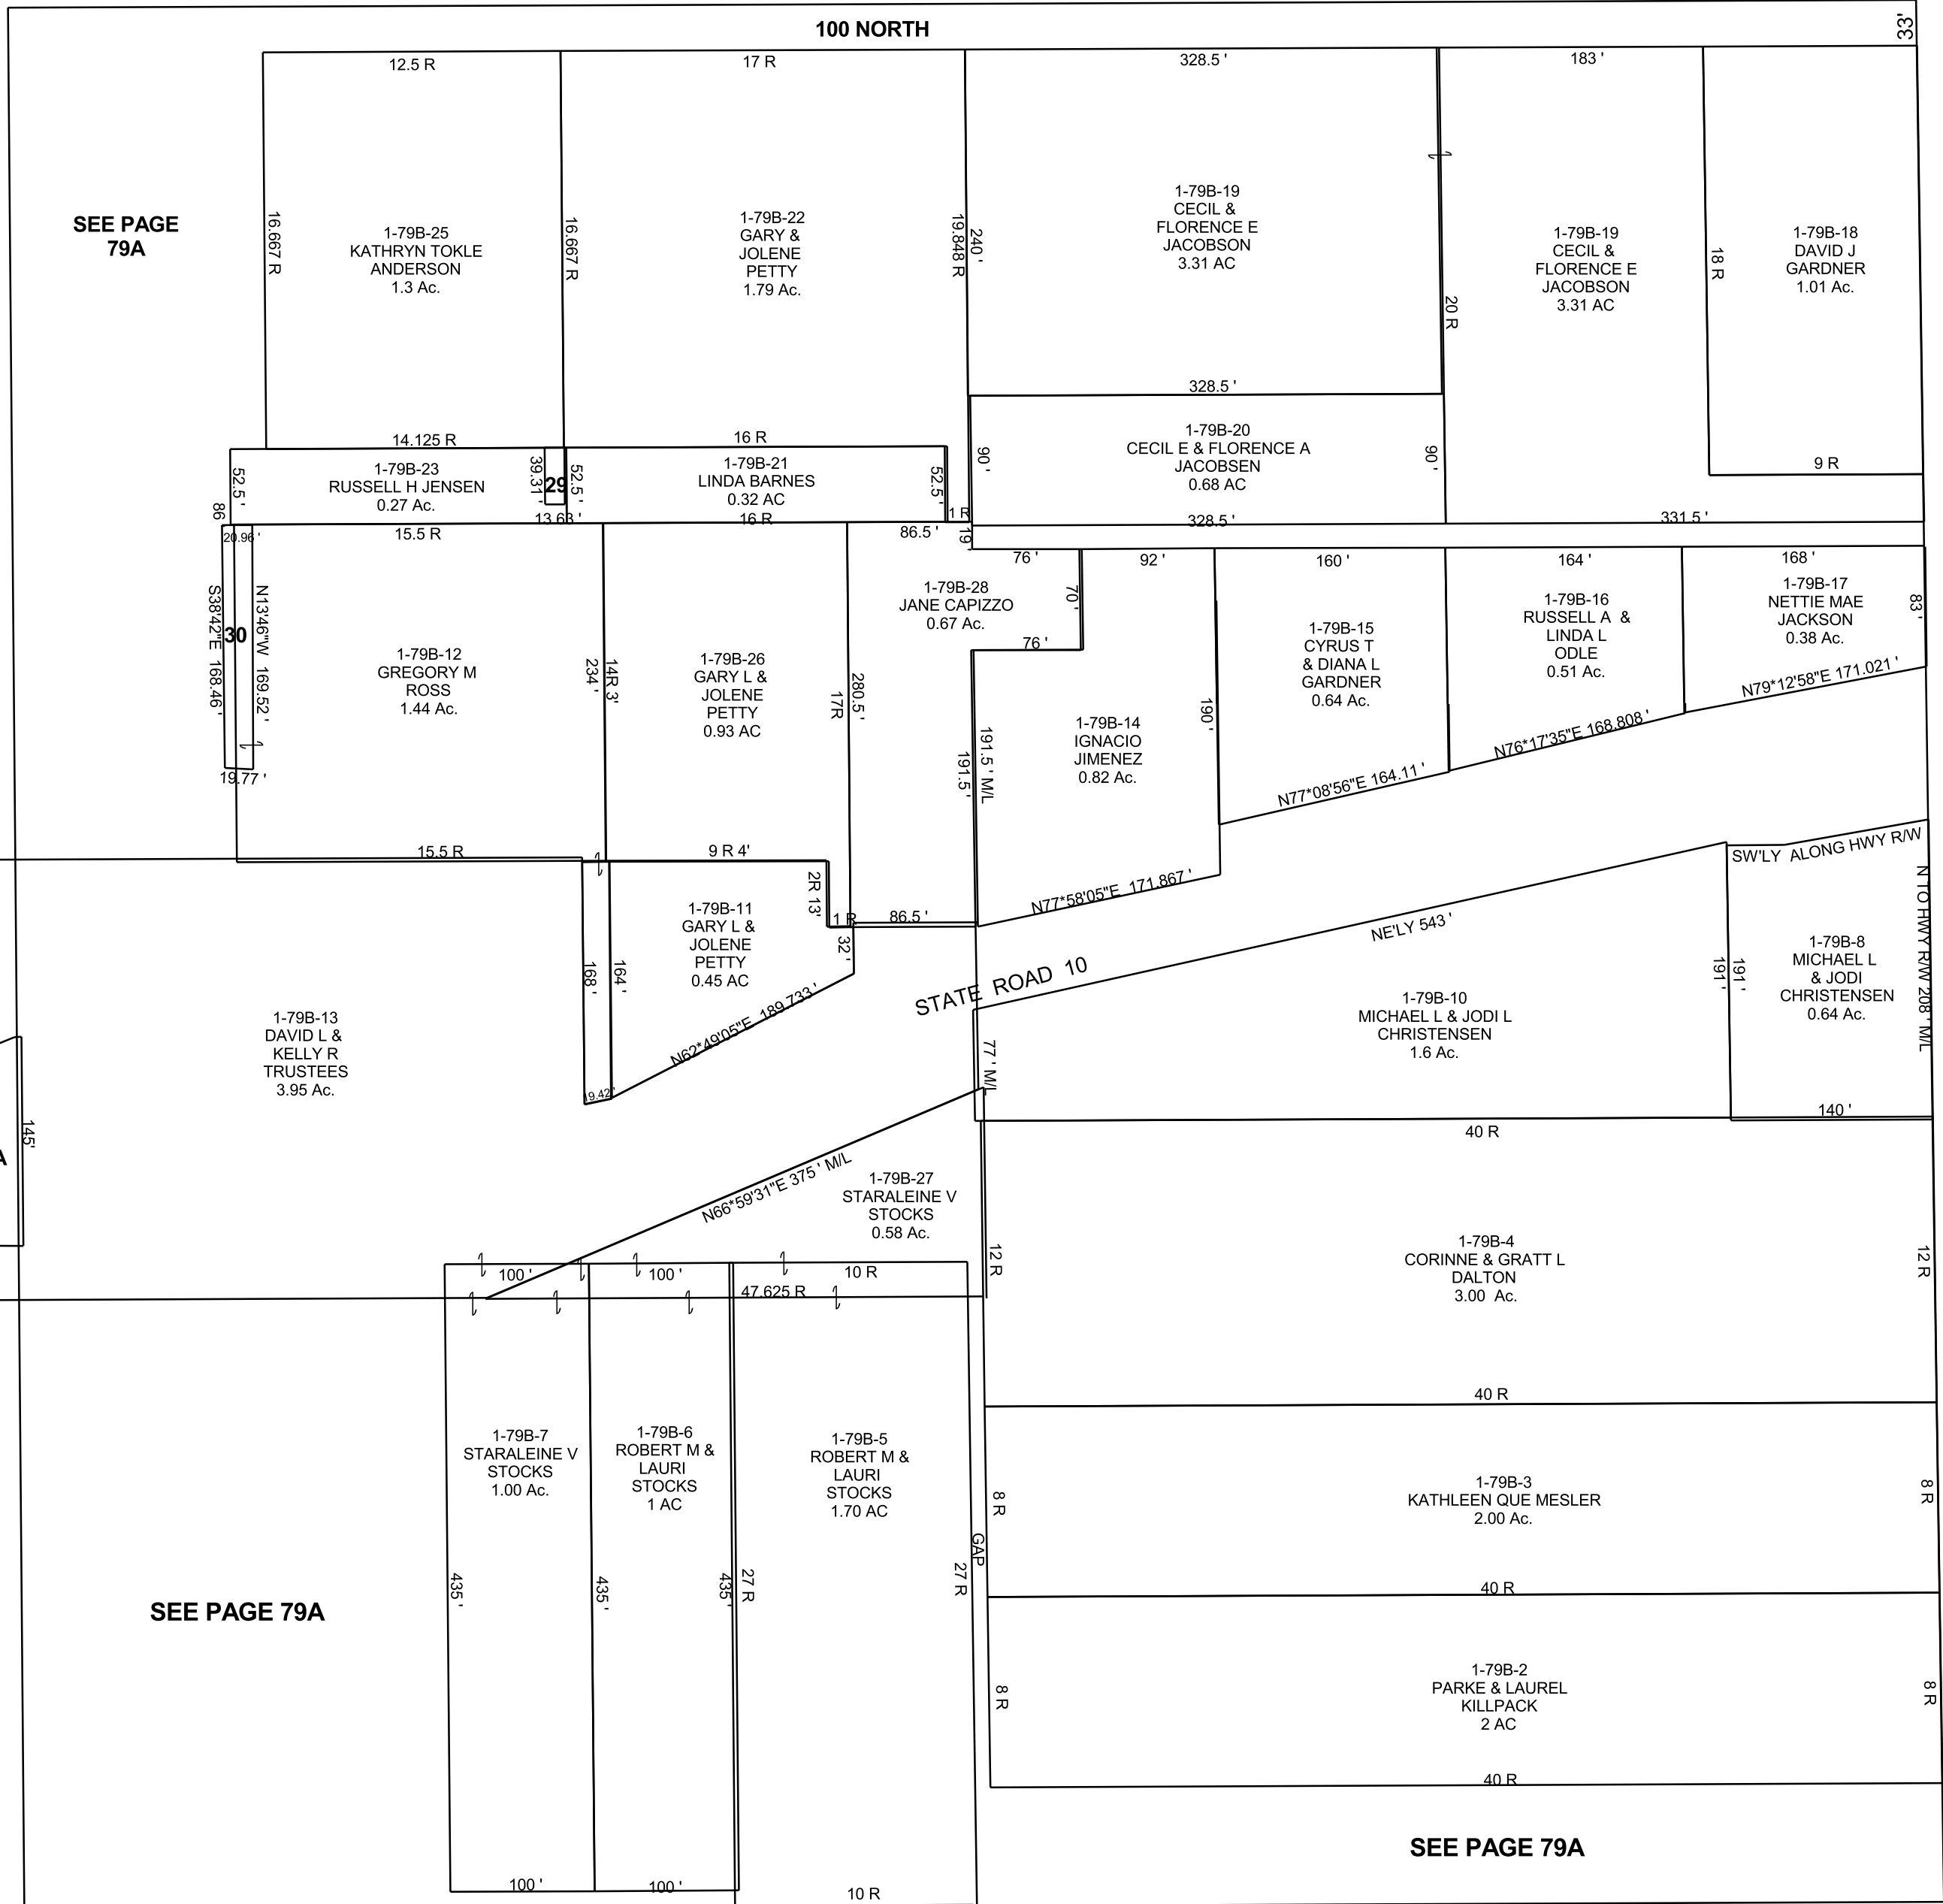

SEE PAGE 79A

SEE PAGE 79A

SEE PAGE 79A

SEE PAGE 79A

1-79B-29
LINDA
BARNES
0.01 Ac.

1-79B-30
GREGORY M
ROSS
0.03 Ac.

1-79B
9-22S-06E