


FERRON

BOOK 1 PAGE 113B
SCALE: 1" = 200'
APRIL 16, 2018

NW/4 SECTION 10, T 20 S, R 07 E S.L.B. & M.

THE BLOCKS ON THIS PAGE HAVE BEEN
PLACED HERE FOR REFERENCE ONLY

THIS PLAT IS MADE SOLELY FOR THE PURPOSE
OF ASSISTING IN LOCATING THE LAND, AND
THE RECORDER ASSUMES NO LIABILITY FOR
VARIATIONS, IF ANY, WITH AN ACTUAL SURVEY.

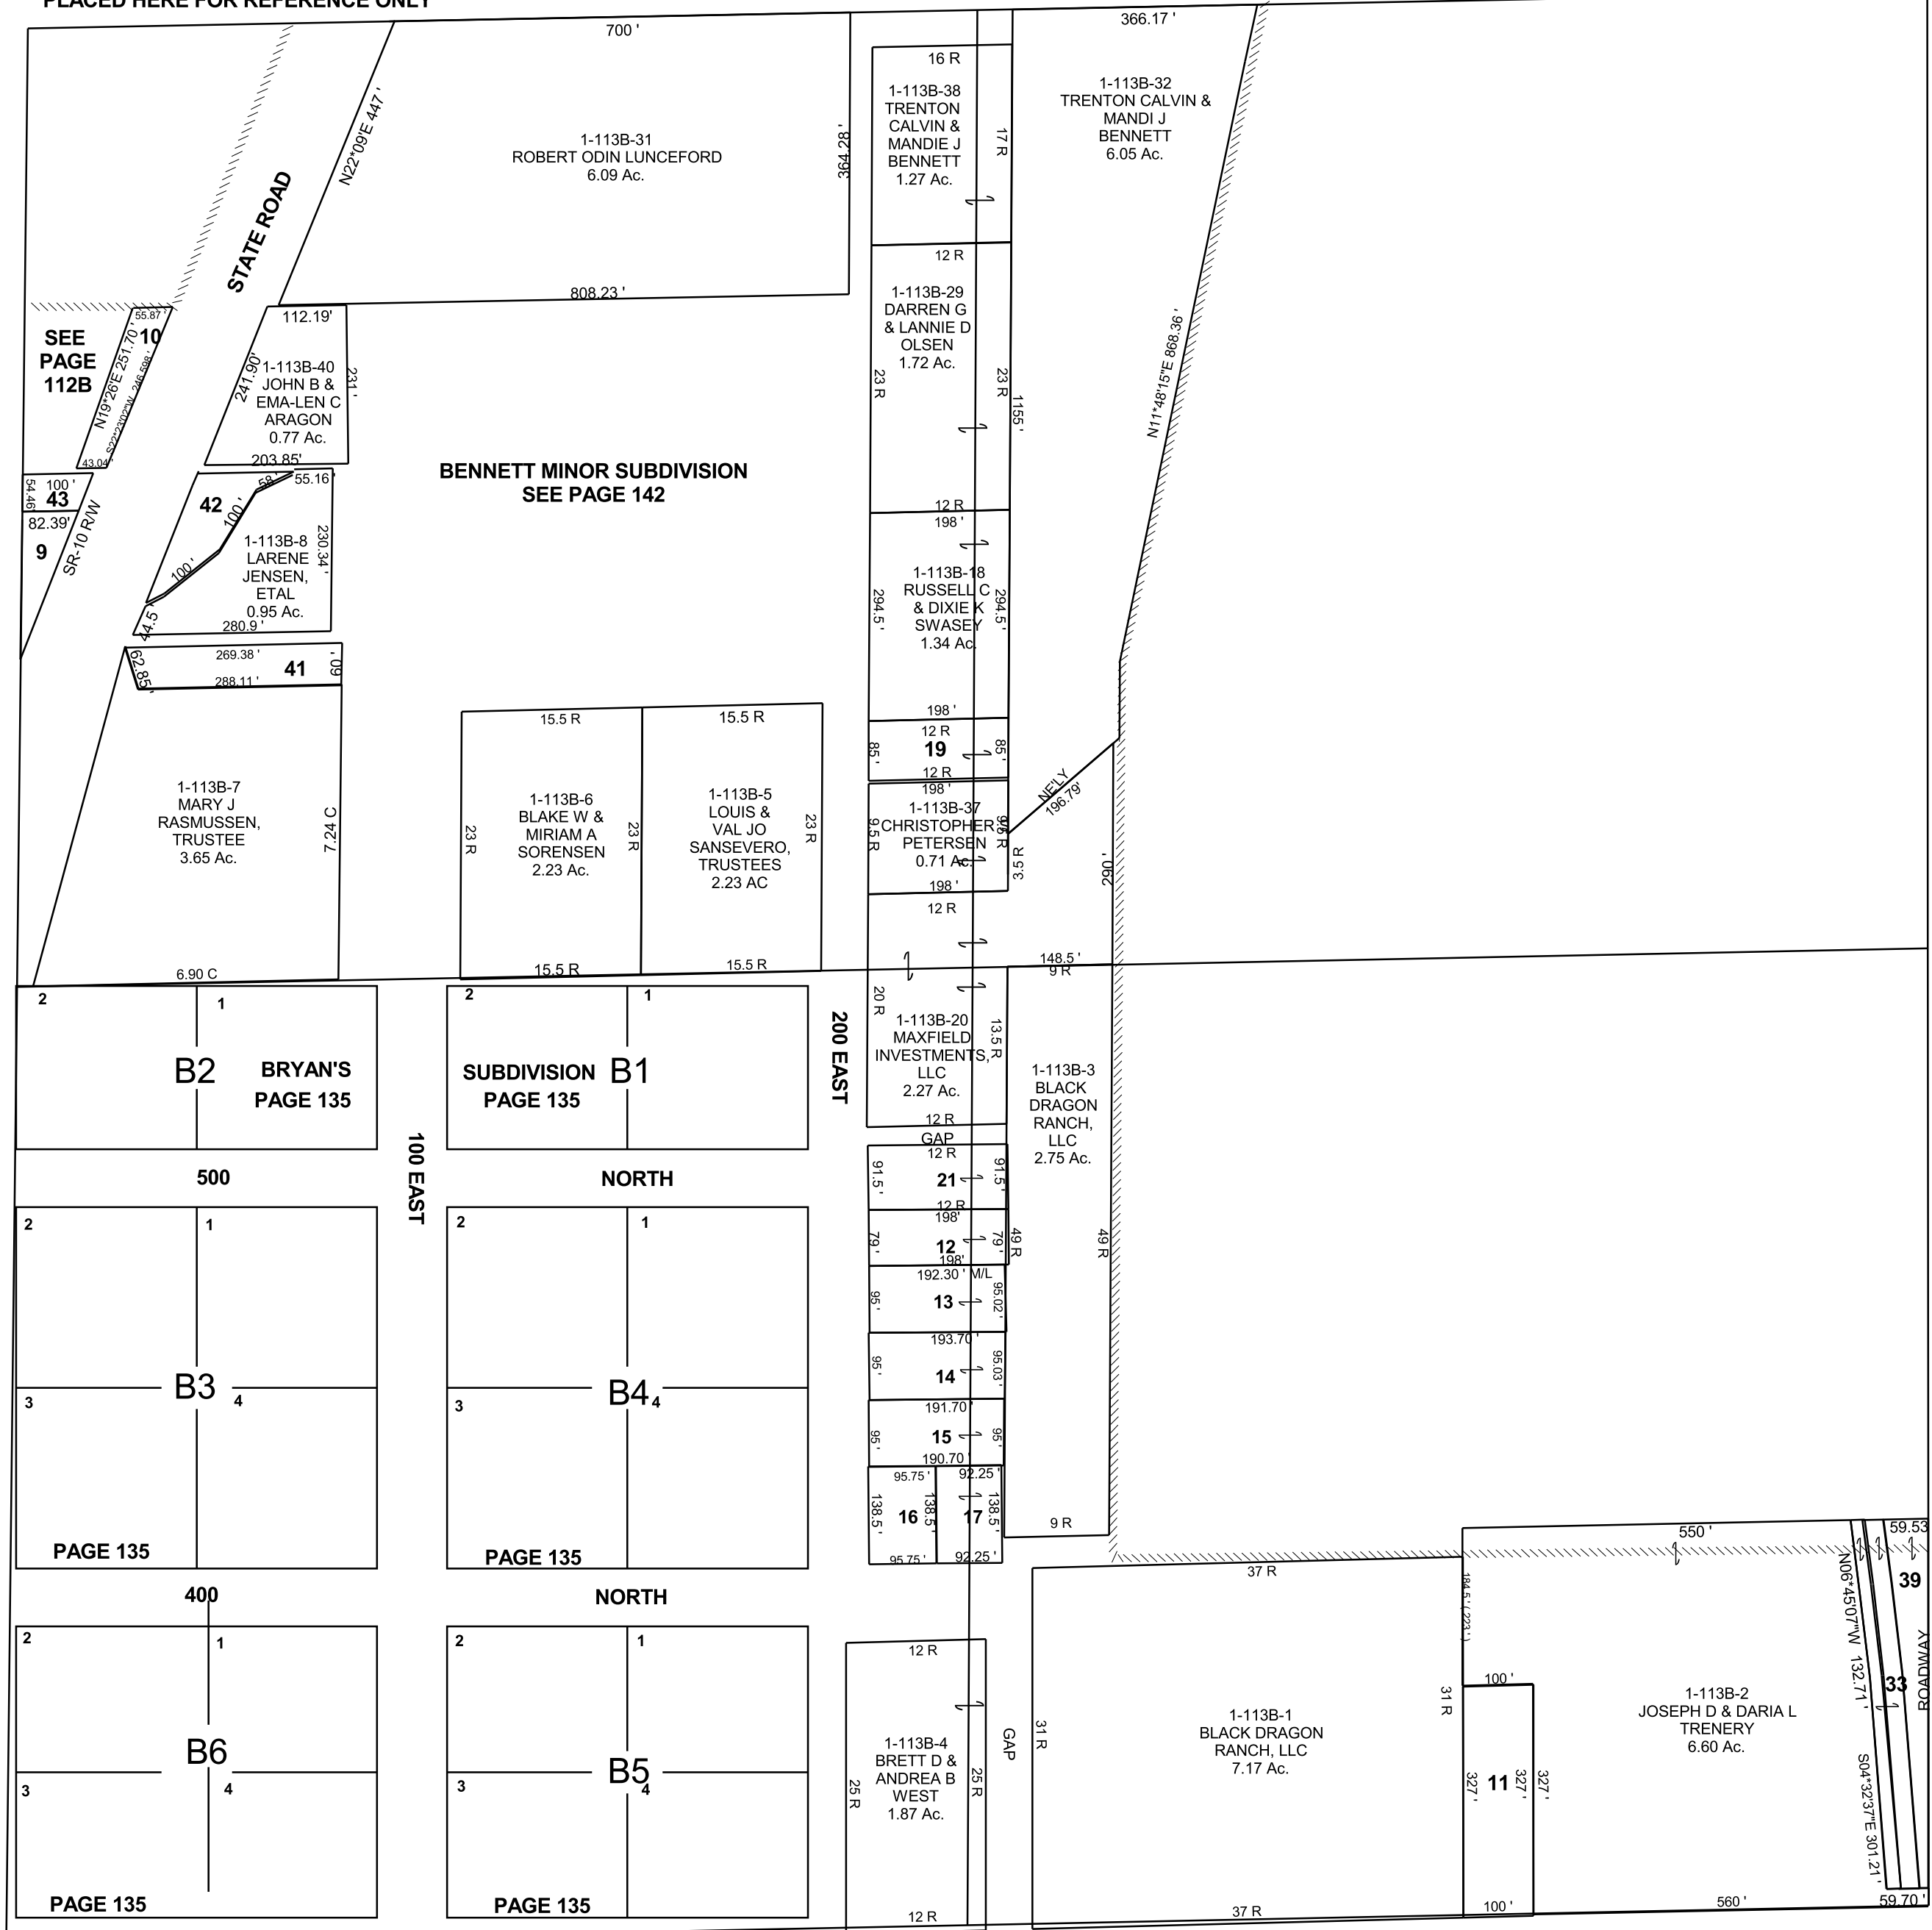

- 1-113B-9
CRAIG W &
MYRENA I
FUNK
0.19 Ac.
- 1-113B-10
GRANT B
NELSON,
TRUSTEE
0.30 Ac.
- 1-113B-11
STEPHAINE
LLC
0.75 Ac.
- 1-113B-12
JAMIE K
HIGBEE &
KALE W
SMITH
0.36 Ac.
- 1-113B-13
LEE M
SWASEY
0.42 Ac.
- 1-113B-14
BRENT L &
JOYCE M
ISAACSON
0.42 Ac.
- 1-113B-15
SHAWN K &
BECKY L
JEWKES
0.42 Ac.
- 1-113B-16
T MAX & PAT
MCCOURT
TRUSTEES,
ETAL
0.30 AC
- 1-113B-17
STEVEN
JENSEN
0.29 Ac.
- 1-113B-19
CHRISTOPHER S
PETERSEN
0.39 Ac.
- 1-113B-21
SHAYNE E
& MICHELLE
THOMPSON
0.42 Ac.
- 1-113B-33
JEREMY LAMAR &
MCKENZI N
GUYMON
0.59Ac.
- 1-113B-39
HENRY R JR &
CELESTE V
SELVA
0.43 Ac.
- 1-113B-41
FERRON CITY
0.41 Ac.
- 1-113B-42
UTAH
STATE ROAD
COMMISSION
0.30 Ac.
- 1-113B-43
GRANT
NELSON
0.11 Ac.