


FERRON

NW/4 SECTION 11, T 20 S, R 7 E S.L.B. & M.

BOOK 1 PAGE 114A  
SCALE: 1"= 200'  
APRIL 6, 2018

THIS PLAT IS MADE SOLELY FOR THE PURPOSE  
OF ASSISTING IN LOCATING THE LAND, AND  
THE RECORDER ASSUMES NO LIABILITY FOR  
VARIATIONS, IF ANY, WITH AN ACTUAL SURVEY.

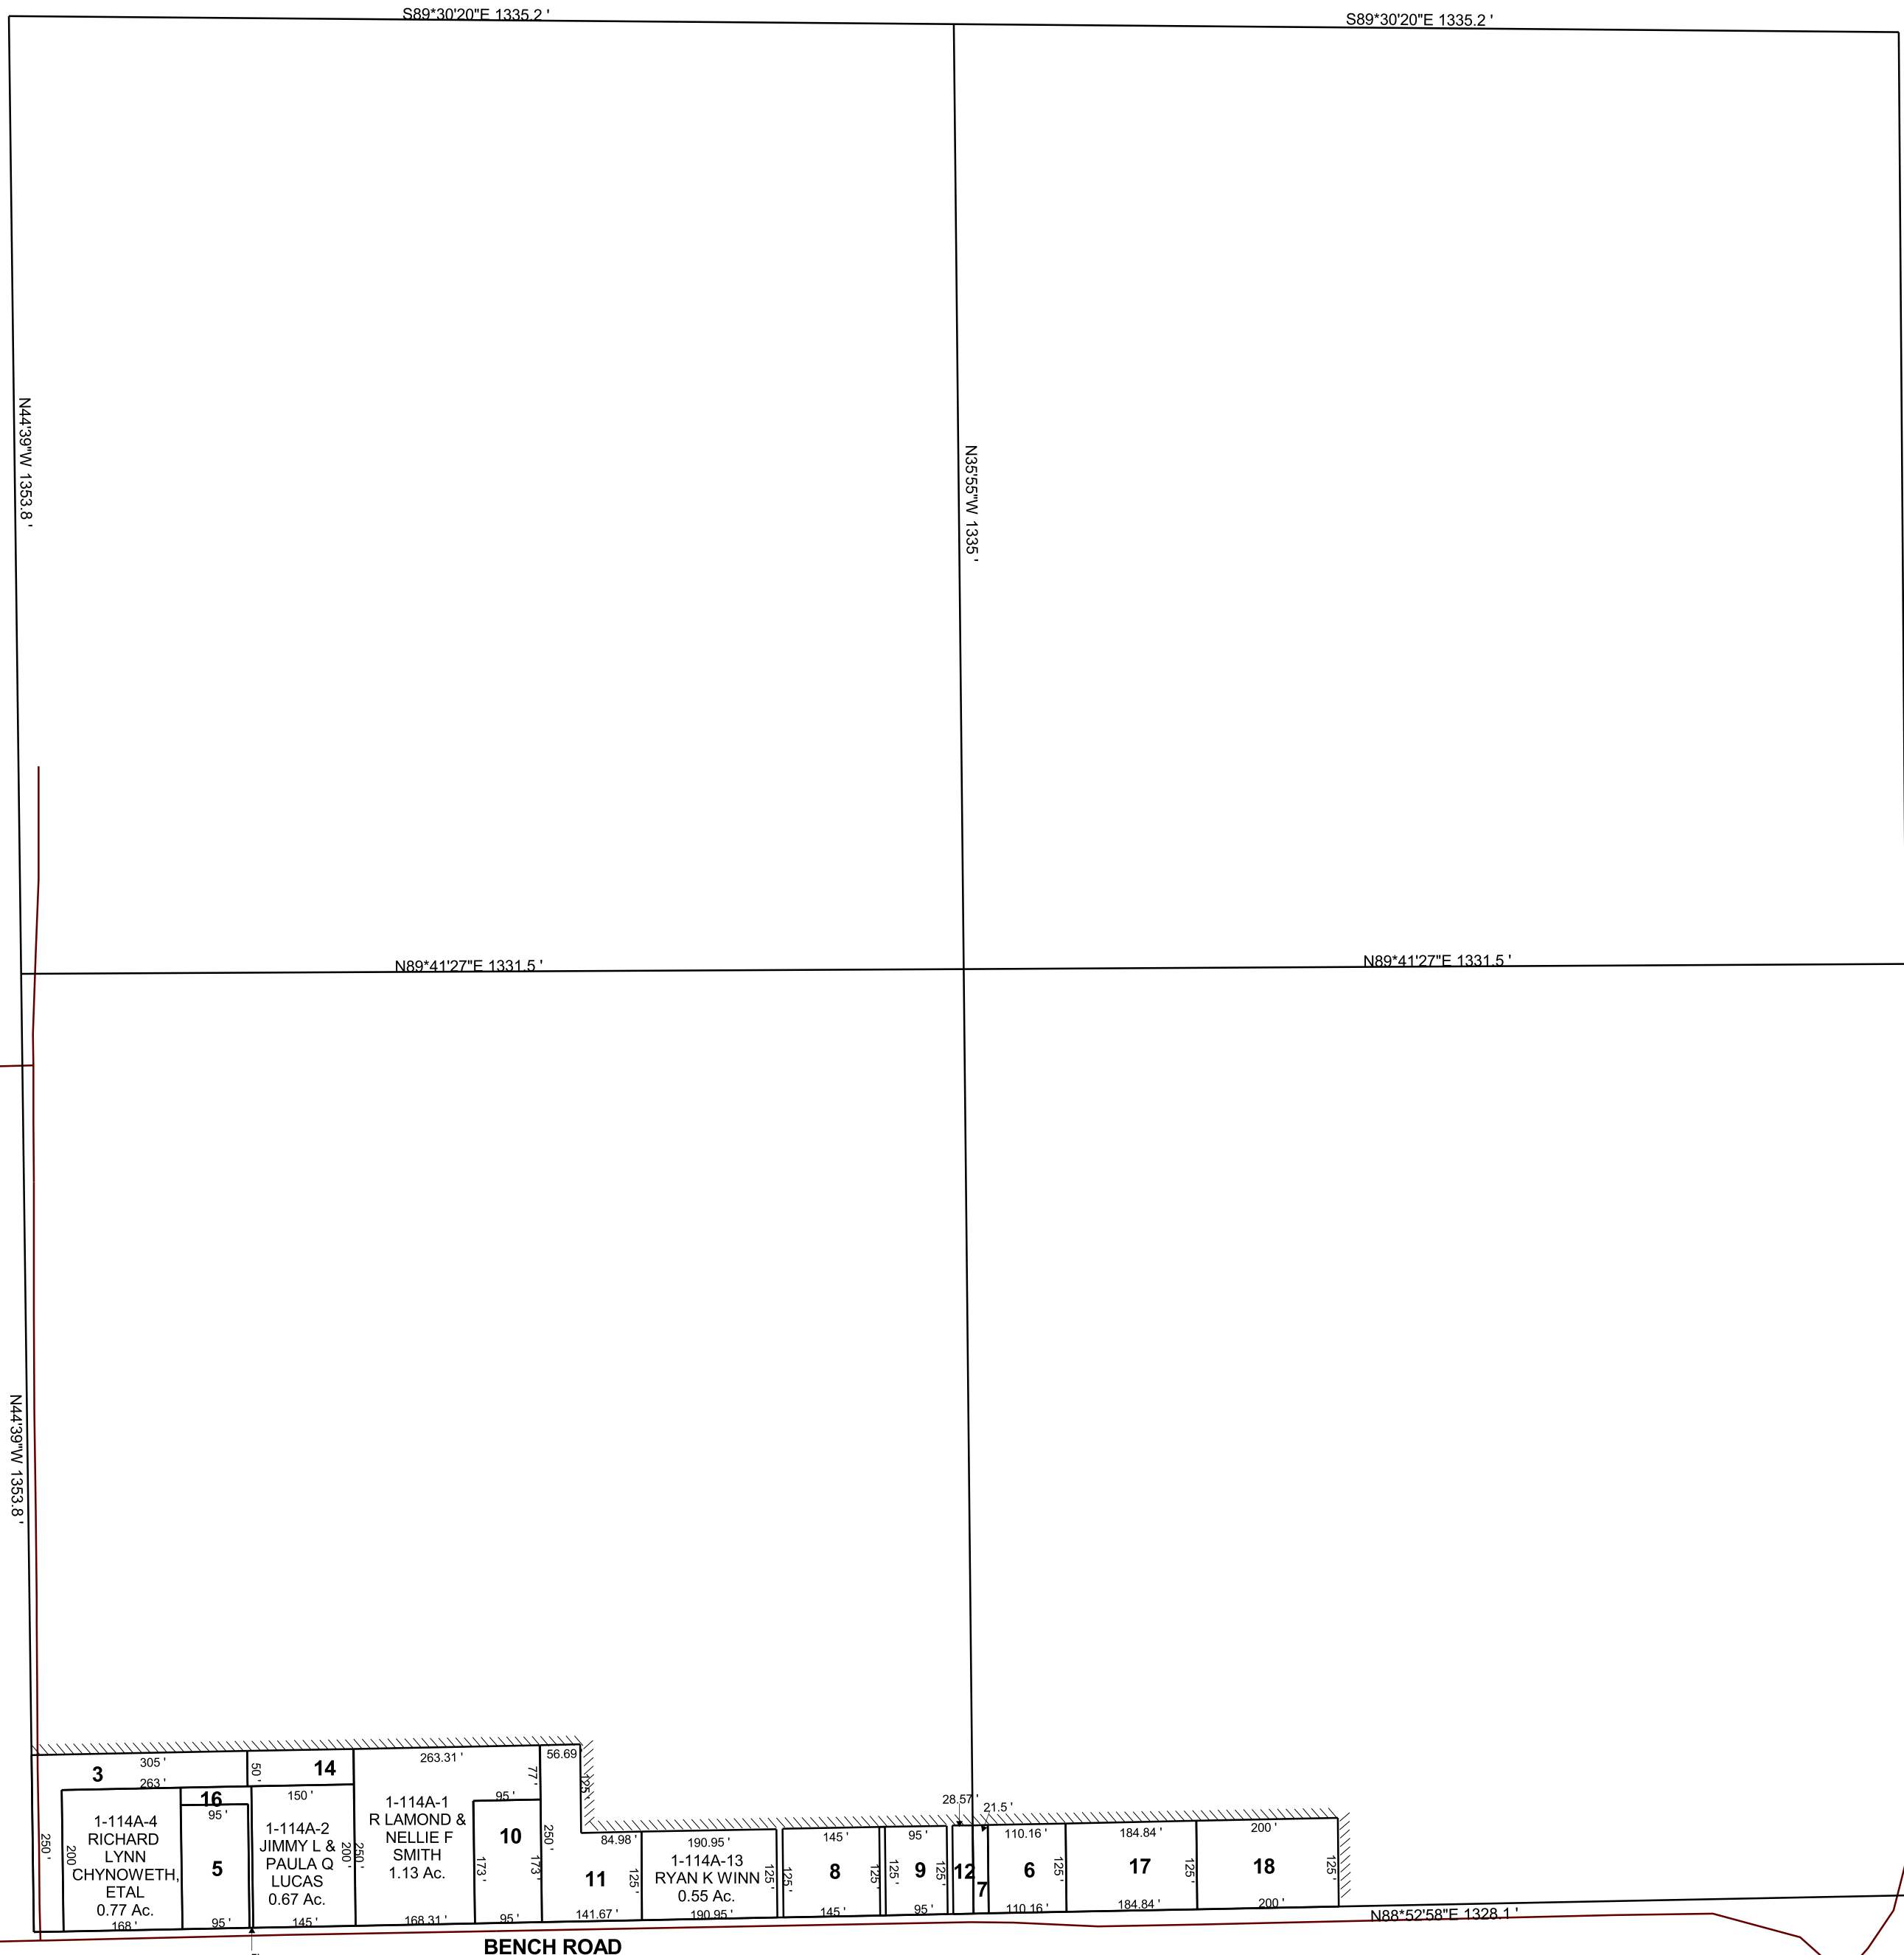

- 1-114A-3  
R LAMOND &  
NELLIE F  
SMITH  
0.54 Ac.
- 1-114A-5  
CARL D  
GRINDLEY  
0.38 Ac.
- 1-114A-6  
CLYDE GARRETT &  
STACEY L  
CONOVER  
0.32 Ac.
- 1-114A-7  
CLYDE GARRETT &  
STACEY L  
CONOVER  
0.047 Ac.
- 1-114A-8  
CRAIG LEON &  
CYNTHIA B  
NIELSON  
0.42 Ac.
- 1-114A-9  
CRAIG LEON &  
CYNTHIA B  
NIELSON  
0.27 Ac.
- 1-114A-10  
MILLIE ELLETT &  
ANGELENA  
BEHLING  
0.38 Ac.
- 1-114A-11  
MARVIN A  
& LINDA J  
WHITE  
0.57 Ac.
- 1-114A-12  
CRAIG LEON &  
CYNTHIA B  
NIELSON  
0.082 Ac.
- 1-114A-14  
RICHARD LA MOND &  
NELLIE FERN  
SMITH  
0.17 Ac.
- 1-114A-15  
SHARON K  
WAYMAN,  
ETAL  
0.014 Ac.
- 1-114A-16  
CARL D  
GRINDLEY  
0.08 Ac.
- 1-114A-17  
CLYDE GARRETT &  
STACY L  
CONOVER  
0.53 Ac.
- 1-114A-18  
ROBERT A  
& DIANE  
HAGARA  
0.57 Ac.

1-114A  
11-20S-07E